


DATE	
BY	
SURVEYED	
PLOTTED	
NOTE BOOK	
AREAS CHECKED	
NO.	

DATE	
BY	
SURVEYED	
PLOTTED	
NOTE BOOK	
AREAS CHECKED	
NO.	

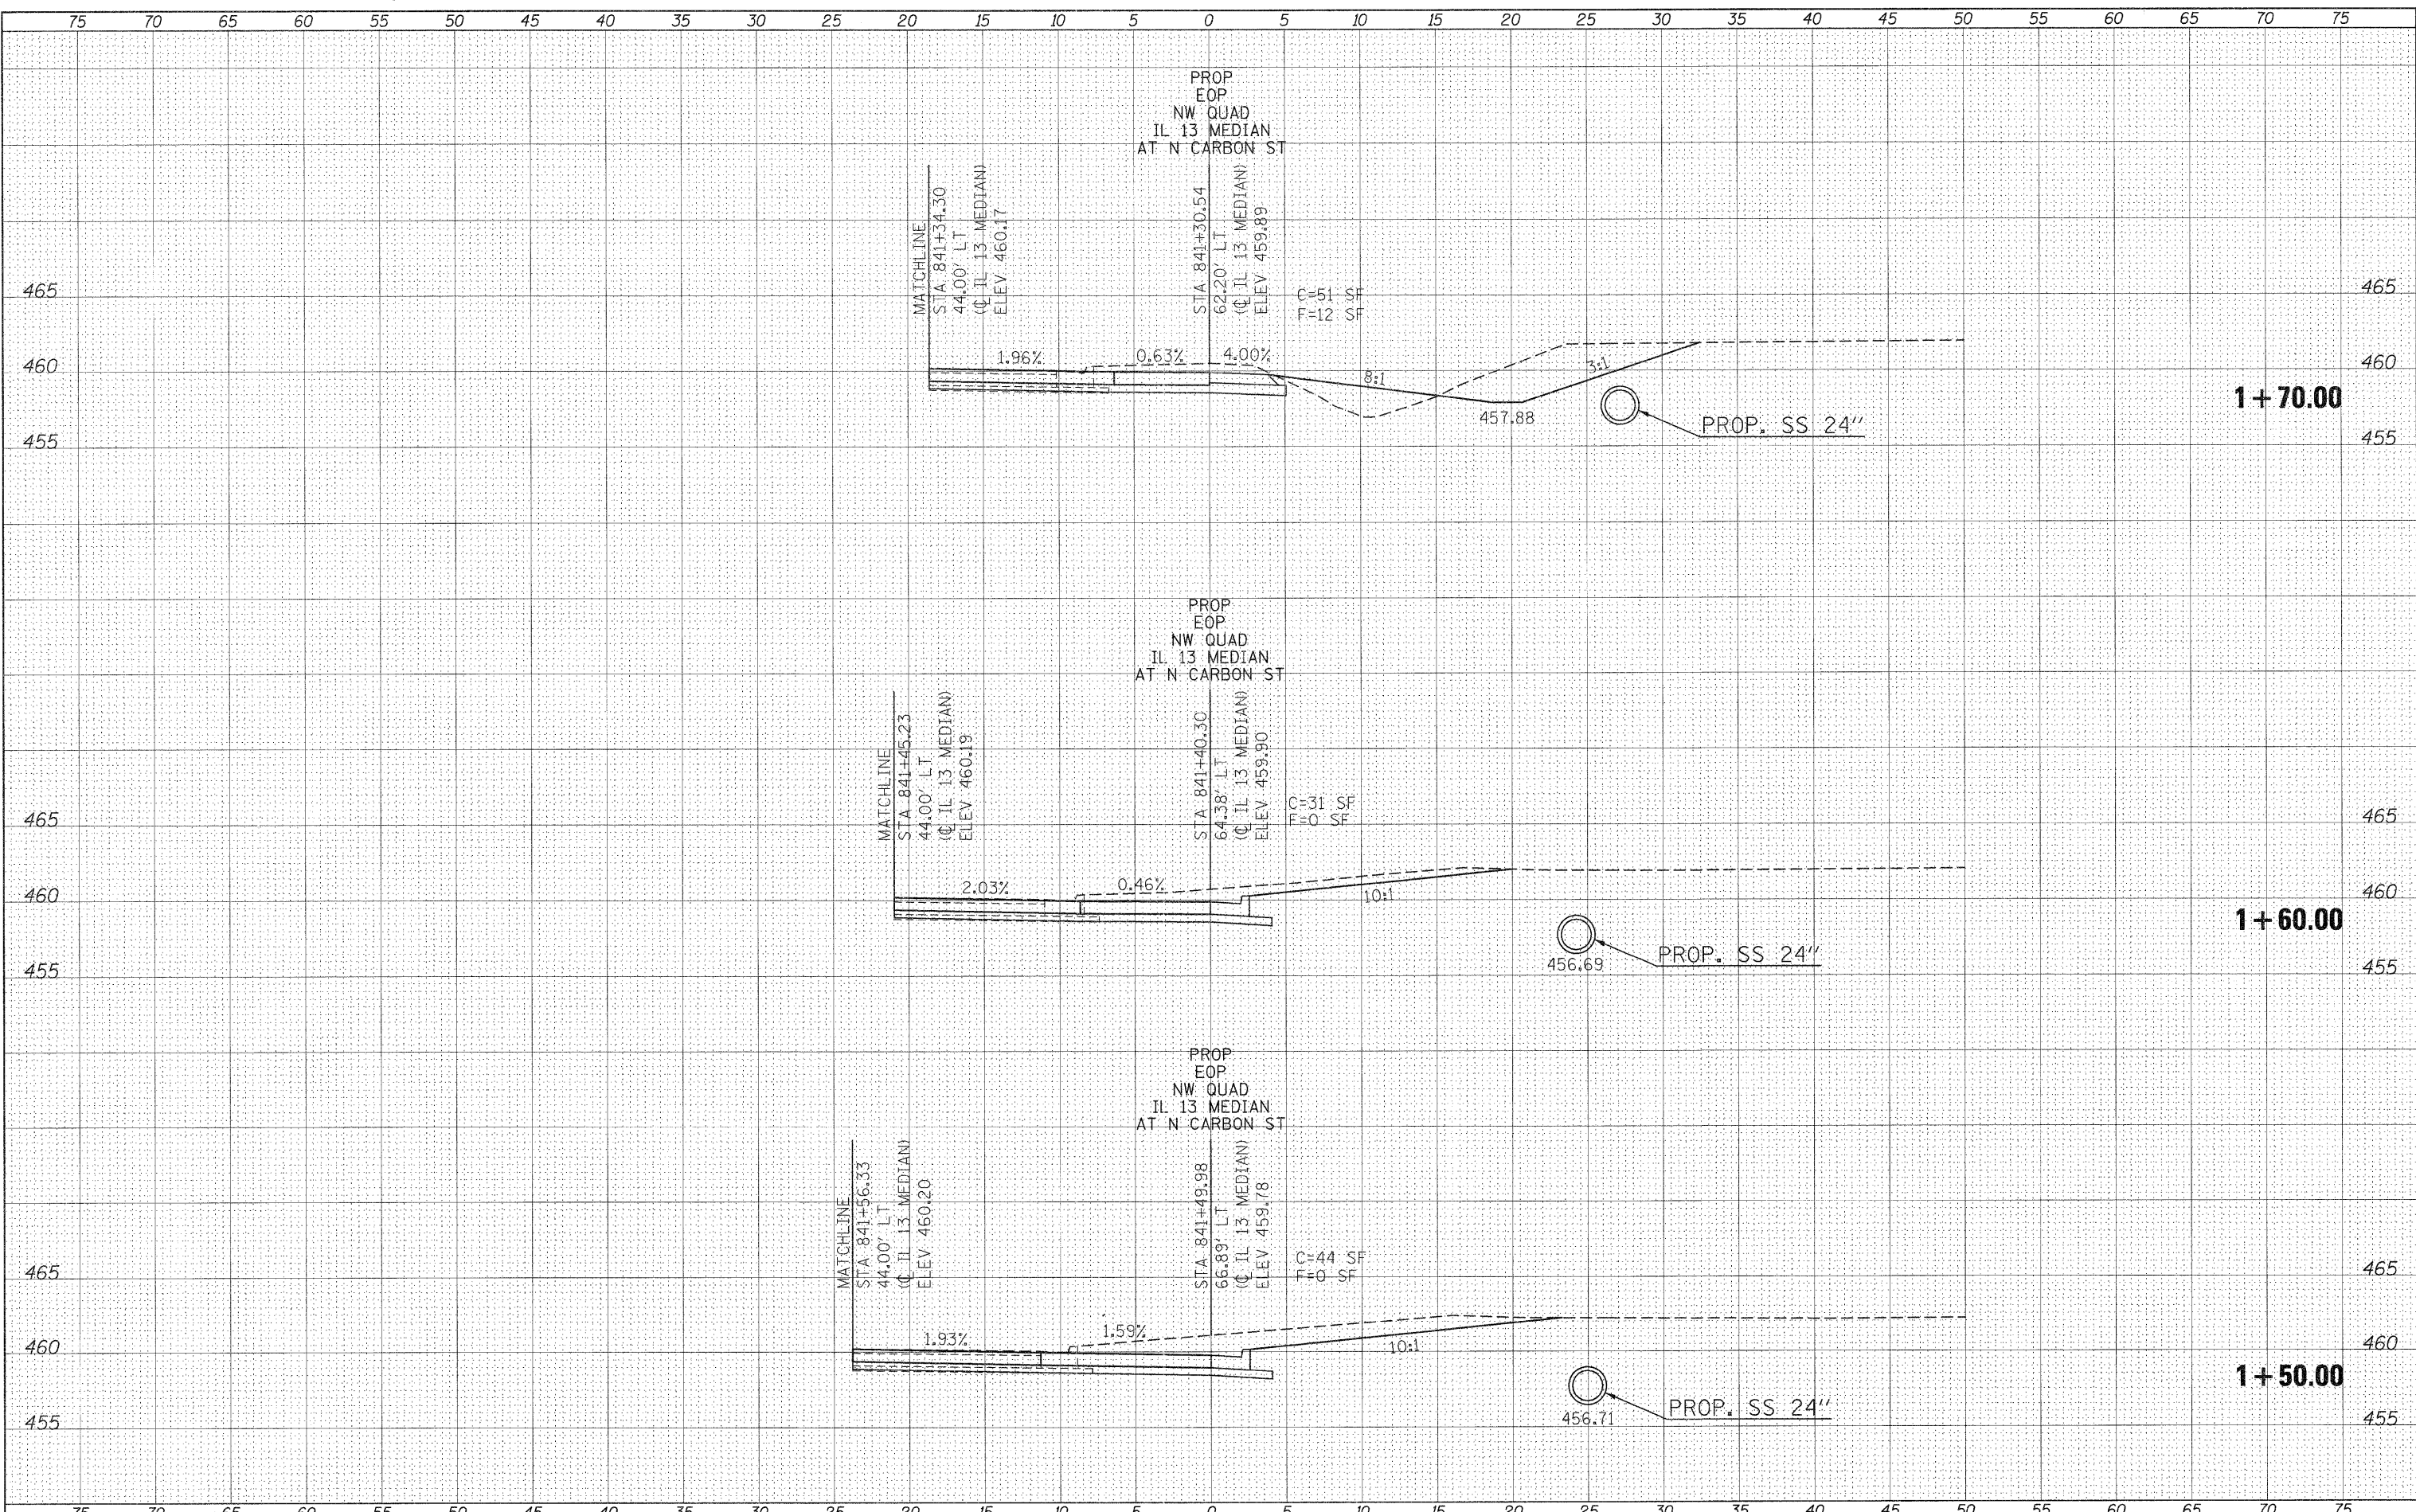

FILE NAME =	USER NAME = knightam	DESIGNED -	REVISED -	STATE OF ILLINOIS DEPARTMENT OF TRANSPORTATION	CARBON ST NW QUADRANT CROSS SECTIONS			F.A.P. RTE. 331	SECTION (1X-1)R-1,RS-2,N-2,TS-3	COUNTY WILLIAMSON	TOTAL SHEETS 167	SHEET NO. 149
e:\pwork\pwork\knightam\d0157472\78155-shit-radi.dgn		DRAWN -	REVISED -		SCALE: 1"=5'	SHEET NO.	OF SHEETS	STA. 1+50.00	TO STA. 1+70.00	ILLINOIS FED. AID PROJECT		
		CHECKED -	REVISED -							CONTRACT NO. 78155		
		DATE -	REVISED -									