


DATE: _____
 BY: _____
 SURVEYED: _____
 PLOTTED: _____
 NOTE BOOK: _____
 AREAS CHECKED: _____

DATE: _____
 BY: _____
 SURVEYED: _____
 PLOTTED: _____
 NOTE BOOK: _____
 AREAS CHECKED: _____

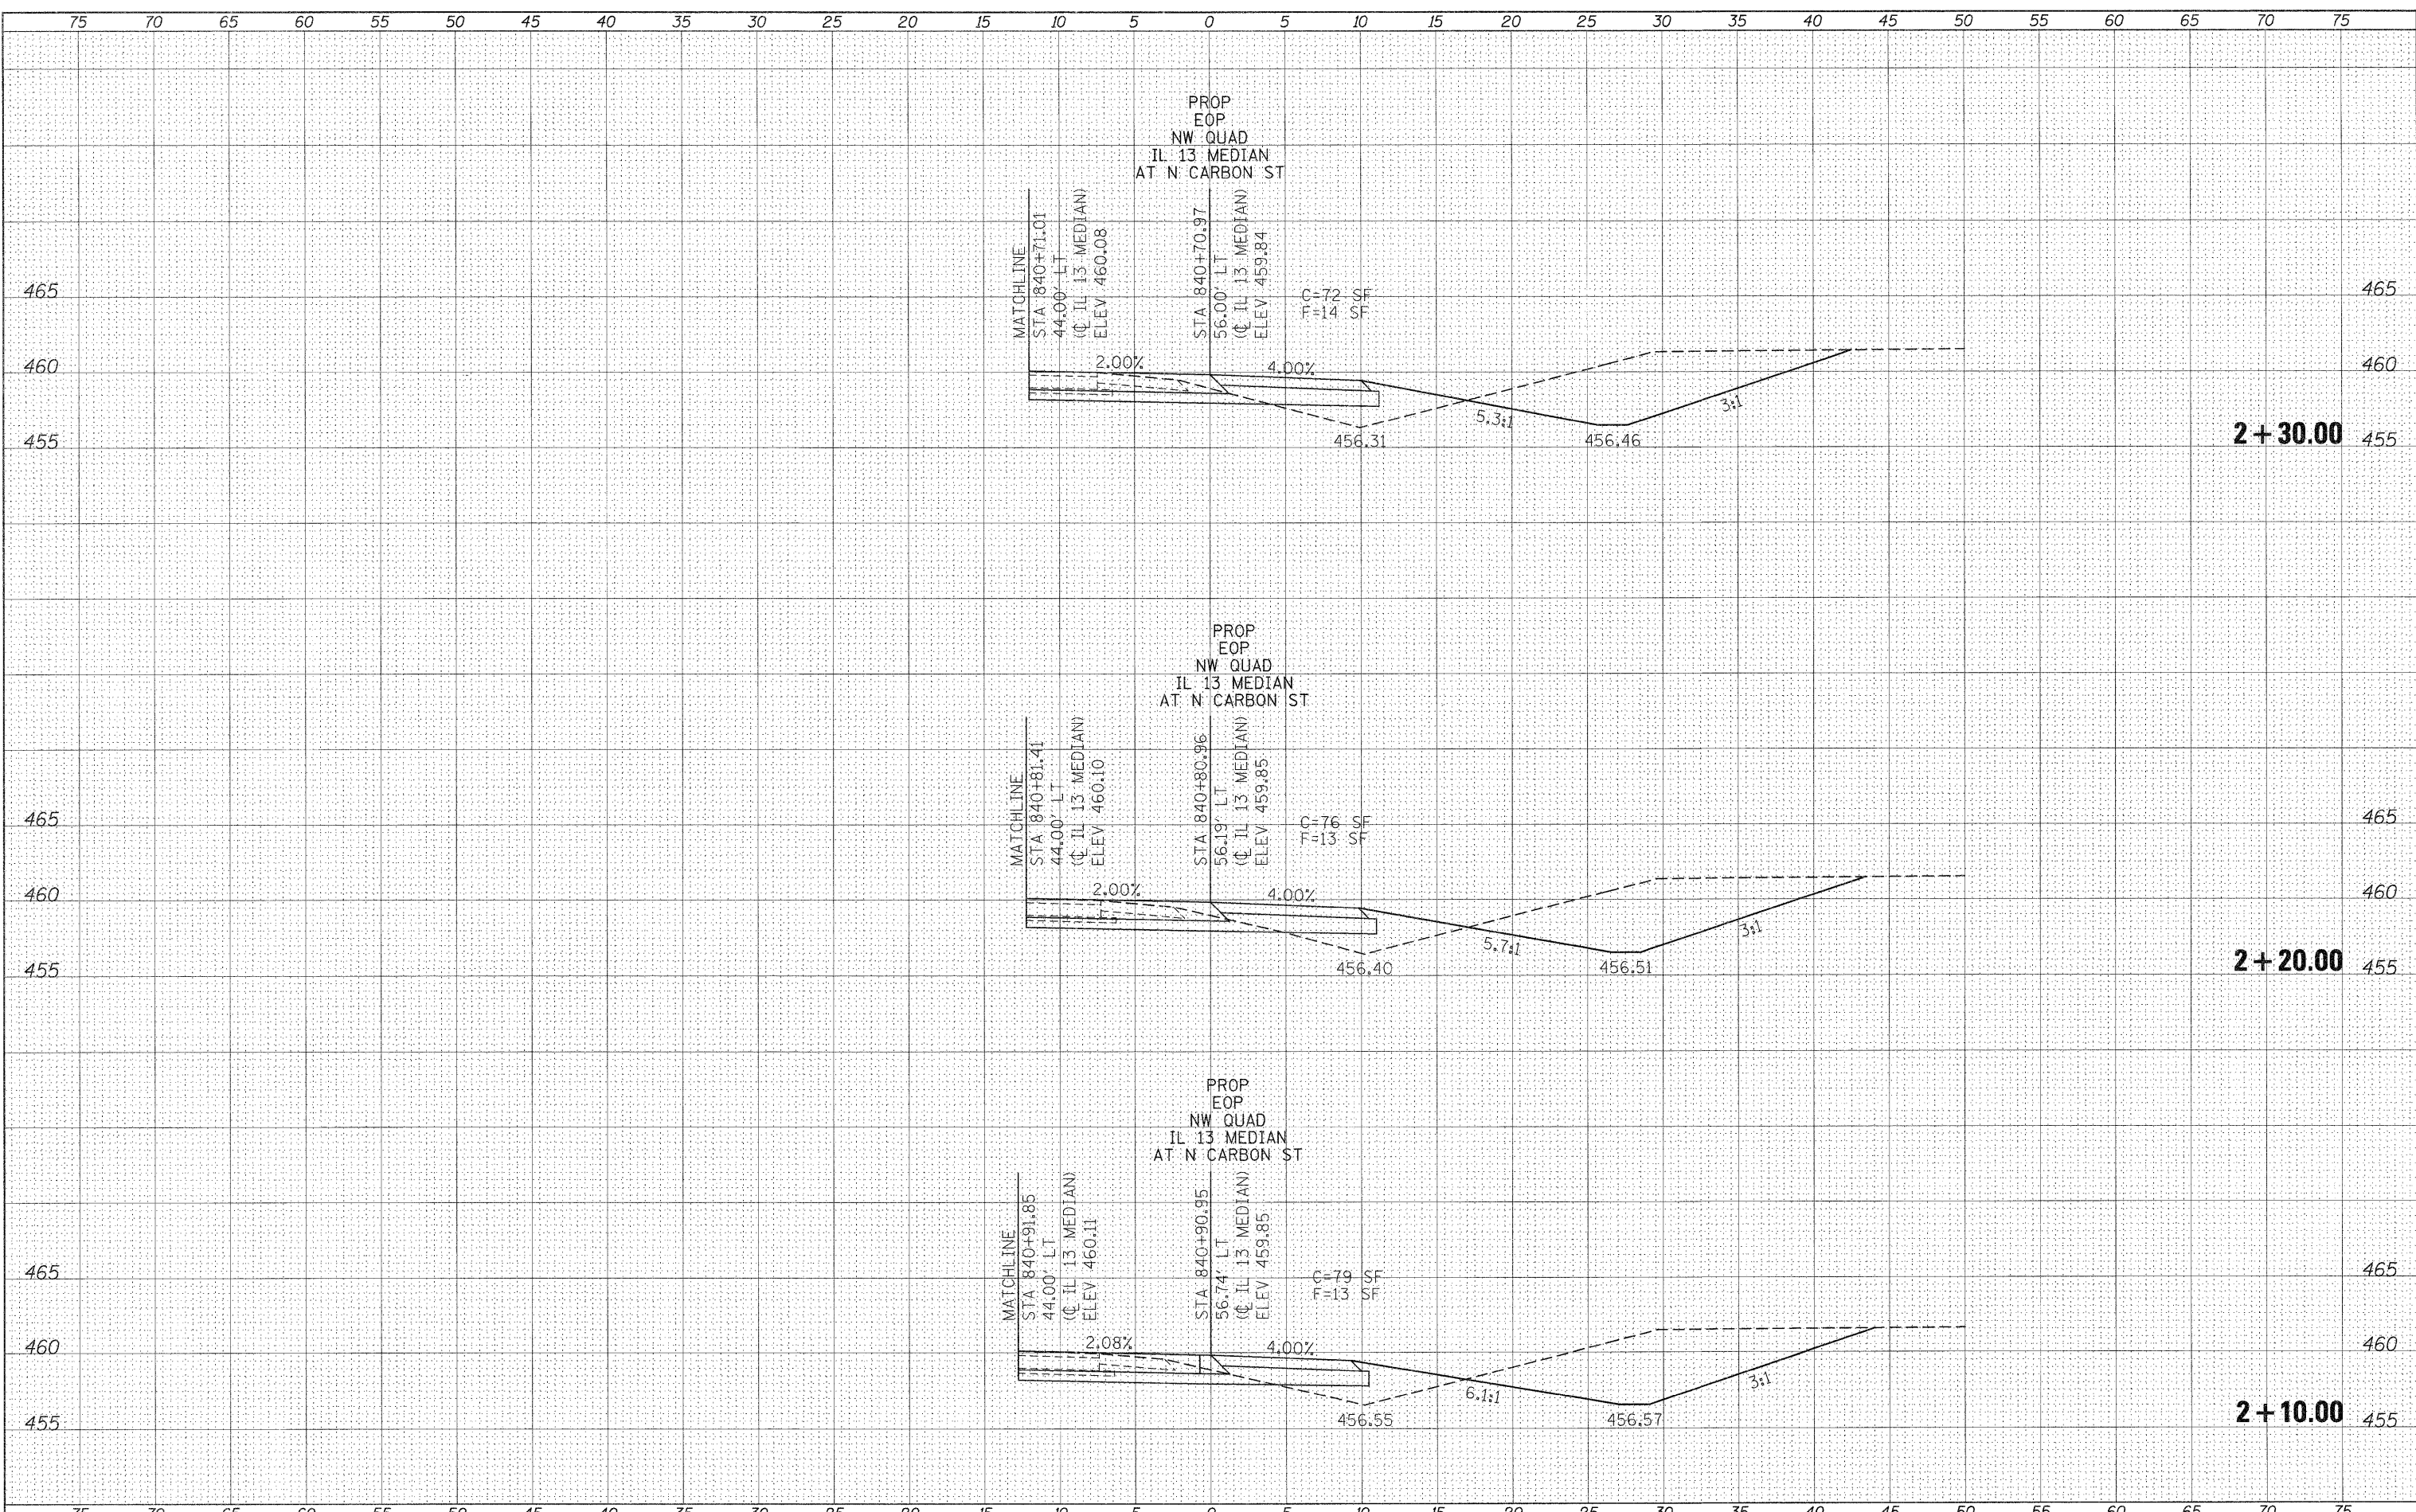

FILE NAME =	USER NAME = knightam	DESIGNED -	REVISED -	STATE OF ILLINOIS DEPARTMENT OF TRANSPORTATION	CARBON ST NW QUADRANT CROSS SECTIONS			F.A.P. RTE.	SECTION	COUNTY	TOTAL SHEETS	SHEET NO.	
c:\pw_work\pwidot\knightsam\d0157472\78155-sh1-sc-radi.dgn		DRAWN -	REVISED -		SCALE: 1"=5'	SHEET NO.	OF	SHEETS	331	(IX-1)R-1,R5-2,N-2,TS-3	WILLIAMSON	167	151
		CHECKED -	REVISED -		STA. 2+10.00	TO STA. 2+30.00	CONTRACT NO. 78155						
		DATE -	REVISED -		ILLINOIS FED. AID PROJECT								