


DATE: _____
 BY: _____
 SURVEYED: _____
 PLOTTED: _____
 TEMPLATE: _____
 NOTE BOOK: _____
 AREAS: _____
 AREAS CHECKED: _____

DATE: _____
 BY: _____
 SURVEYED: _____
 PLOTTED: _____
 TEMPLATE: _____
 NOTE BOOK: _____
 AREAS: _____
 AREAS CHECKED: _____

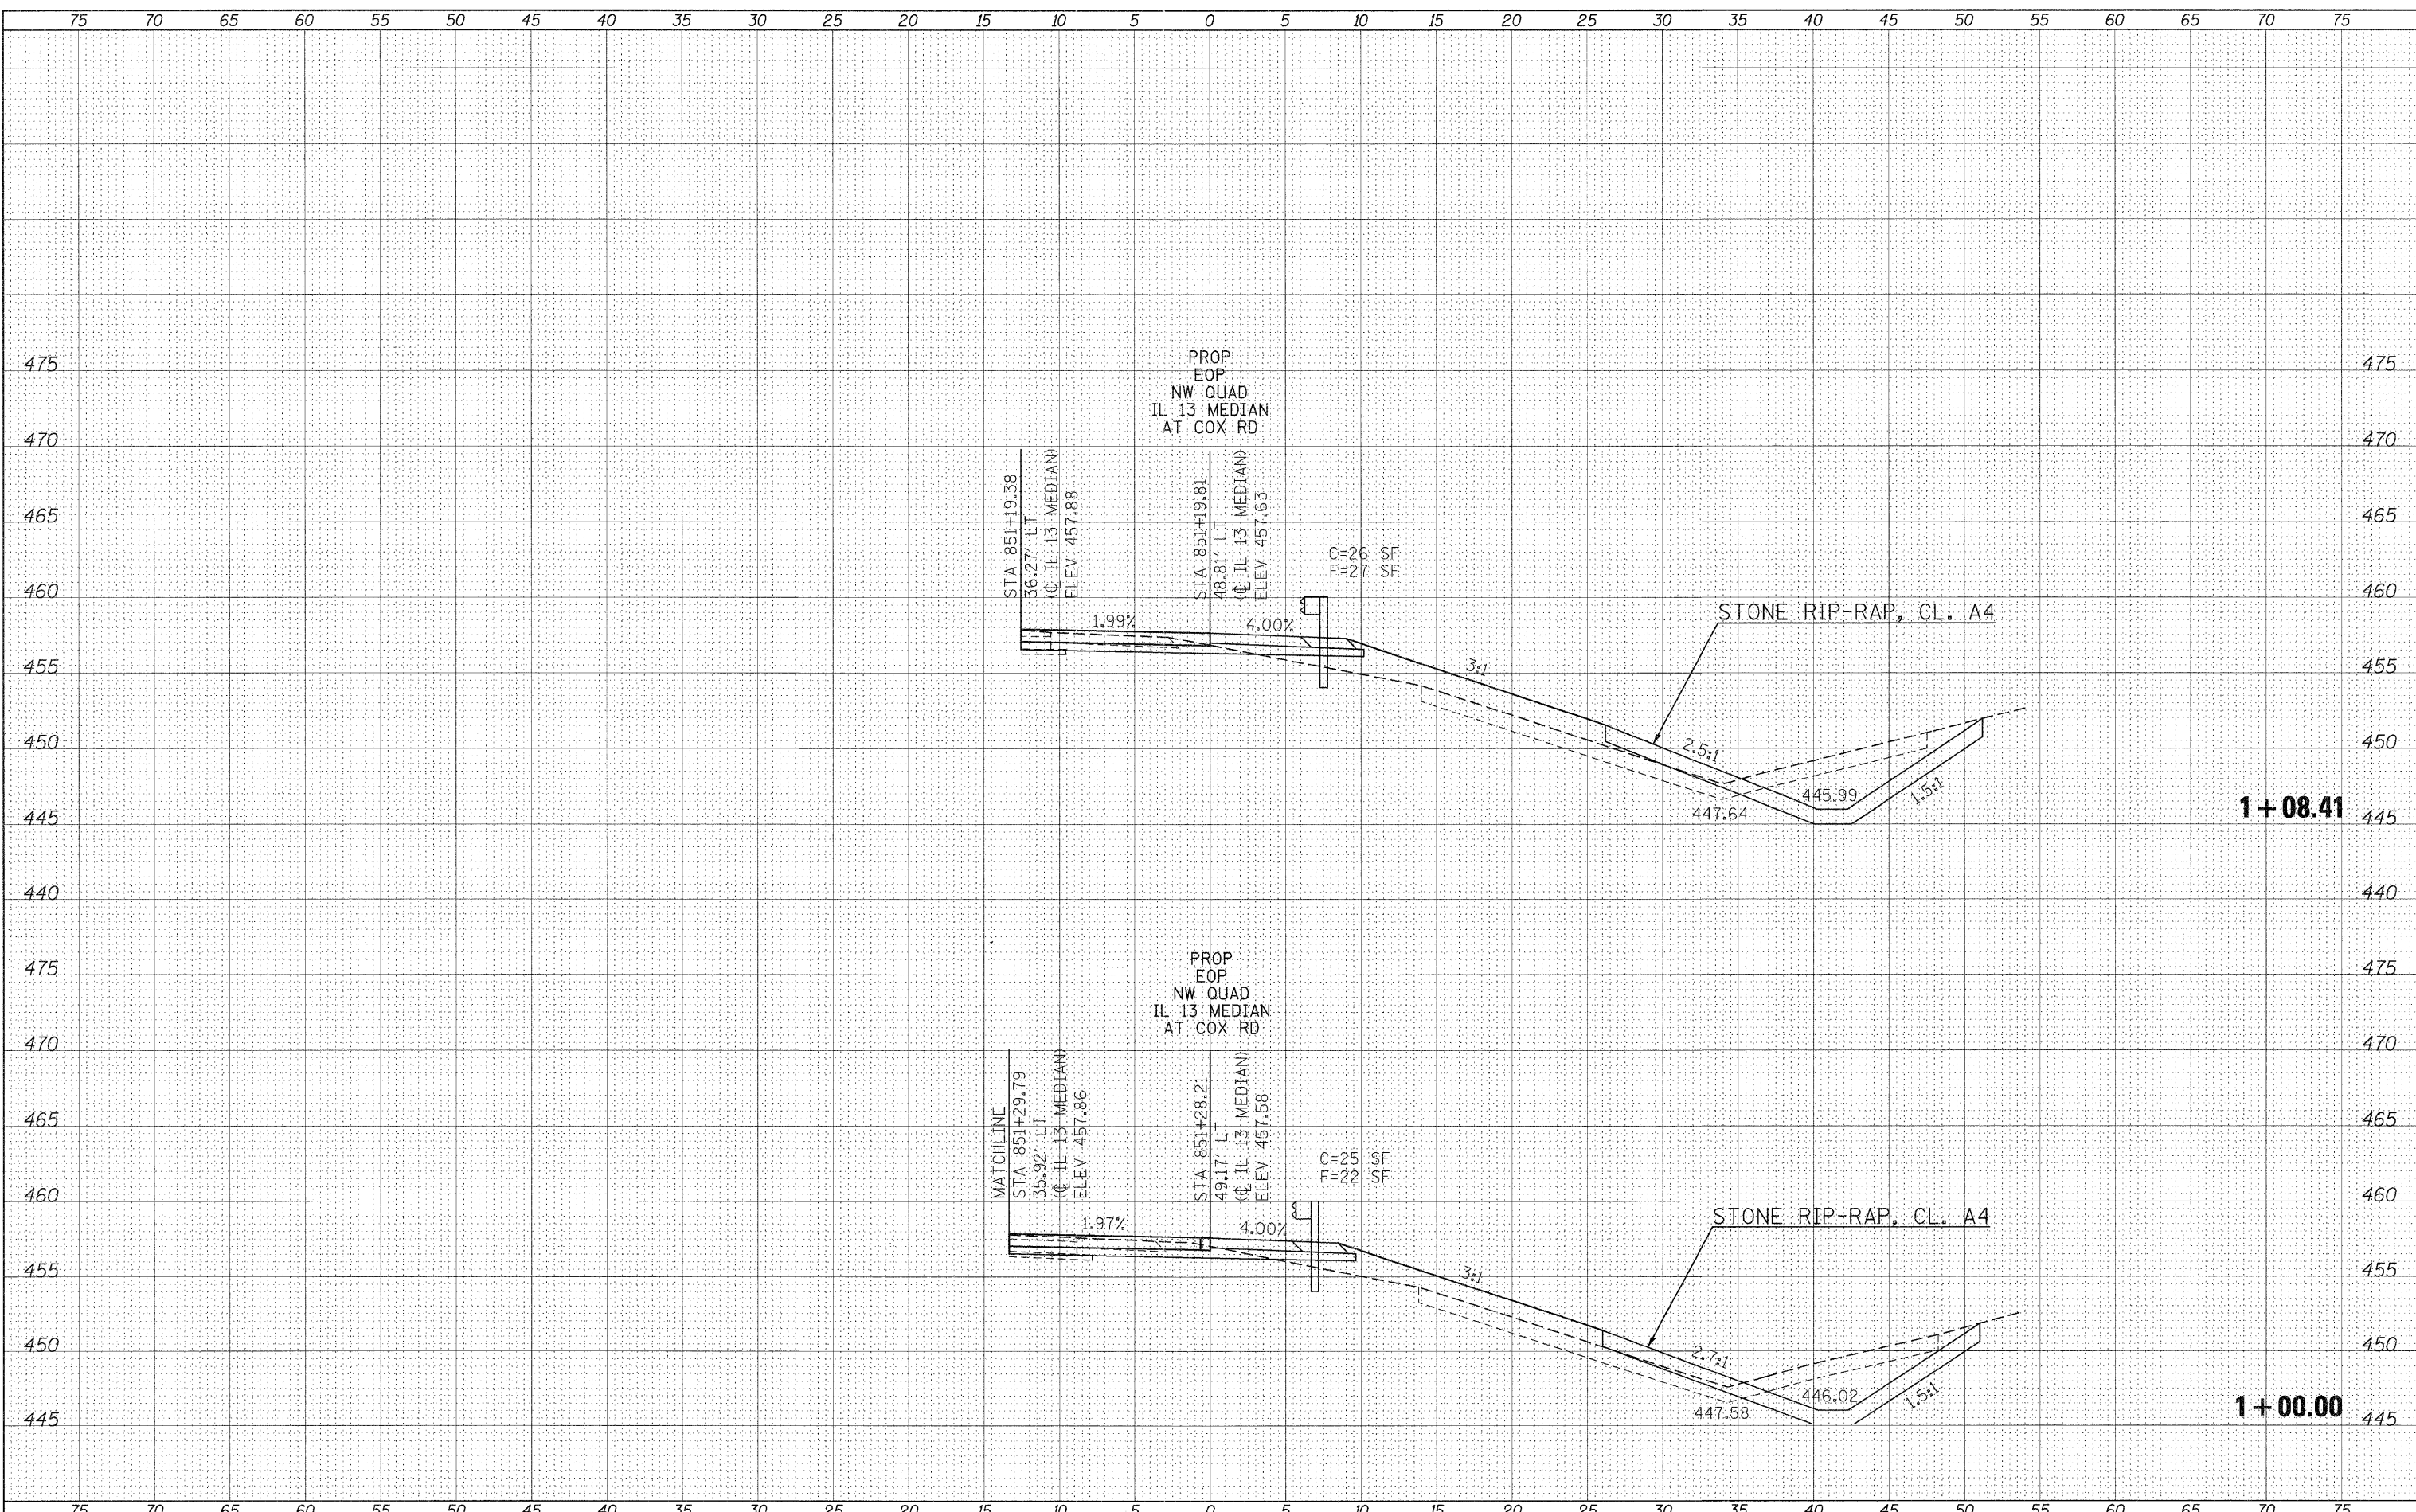

| | | | | | | | | | | | | | | | |
|---|----------------------|------------|-----------|---|--|-----------|----|-----------|--------------|-----------------|--------------|-------------------------|------------|---------------------------|-----|
| FILE NAME = | USER NAME = knightsm | DESIGNED - | REVISED - | STATE OF ILLINOIS DEPARTMENT OF TRANSPORTATION | COX STREET NW QUADRANT CROSS SECTIONS | | | F.A. RTE. | SECTION | COUNTY | TOTAL SHEETS | SHEET NO. | | | |
| c:\pw_work\pwwork\knightsm\d0157472\78155-sh1-10-11.dgn | | DRAWN - | REVISED - | | SCALE: | SHEET NO. | OF | SHEETS | STA. 1+00.00 | TO STA. 1+08.41 | 331 | (1X-1R-1,RS-2,N-2,TS-3) | WILLIAMSON | 167 | 161 |
| | | CHECKED - | REVISED - | | | | | | | | | | | | |
| | | DATE - | REVISED - | | | | | | | | | | | | |
| | | | | | | | | | | | | | | CONTRACT NO. 78155 | |
| | | | | | | | | | | | | | | ILLINOIS FED. AID PROJECT | |