


DATE	
BY	
SURVEYED	
PLANNED	
NOTED	
AREAS CHECKED	
NO.	

DATE	
BY	
SURVEYED	
PLANNED	
NOTED	
AREAS CHECKED	
NO.	

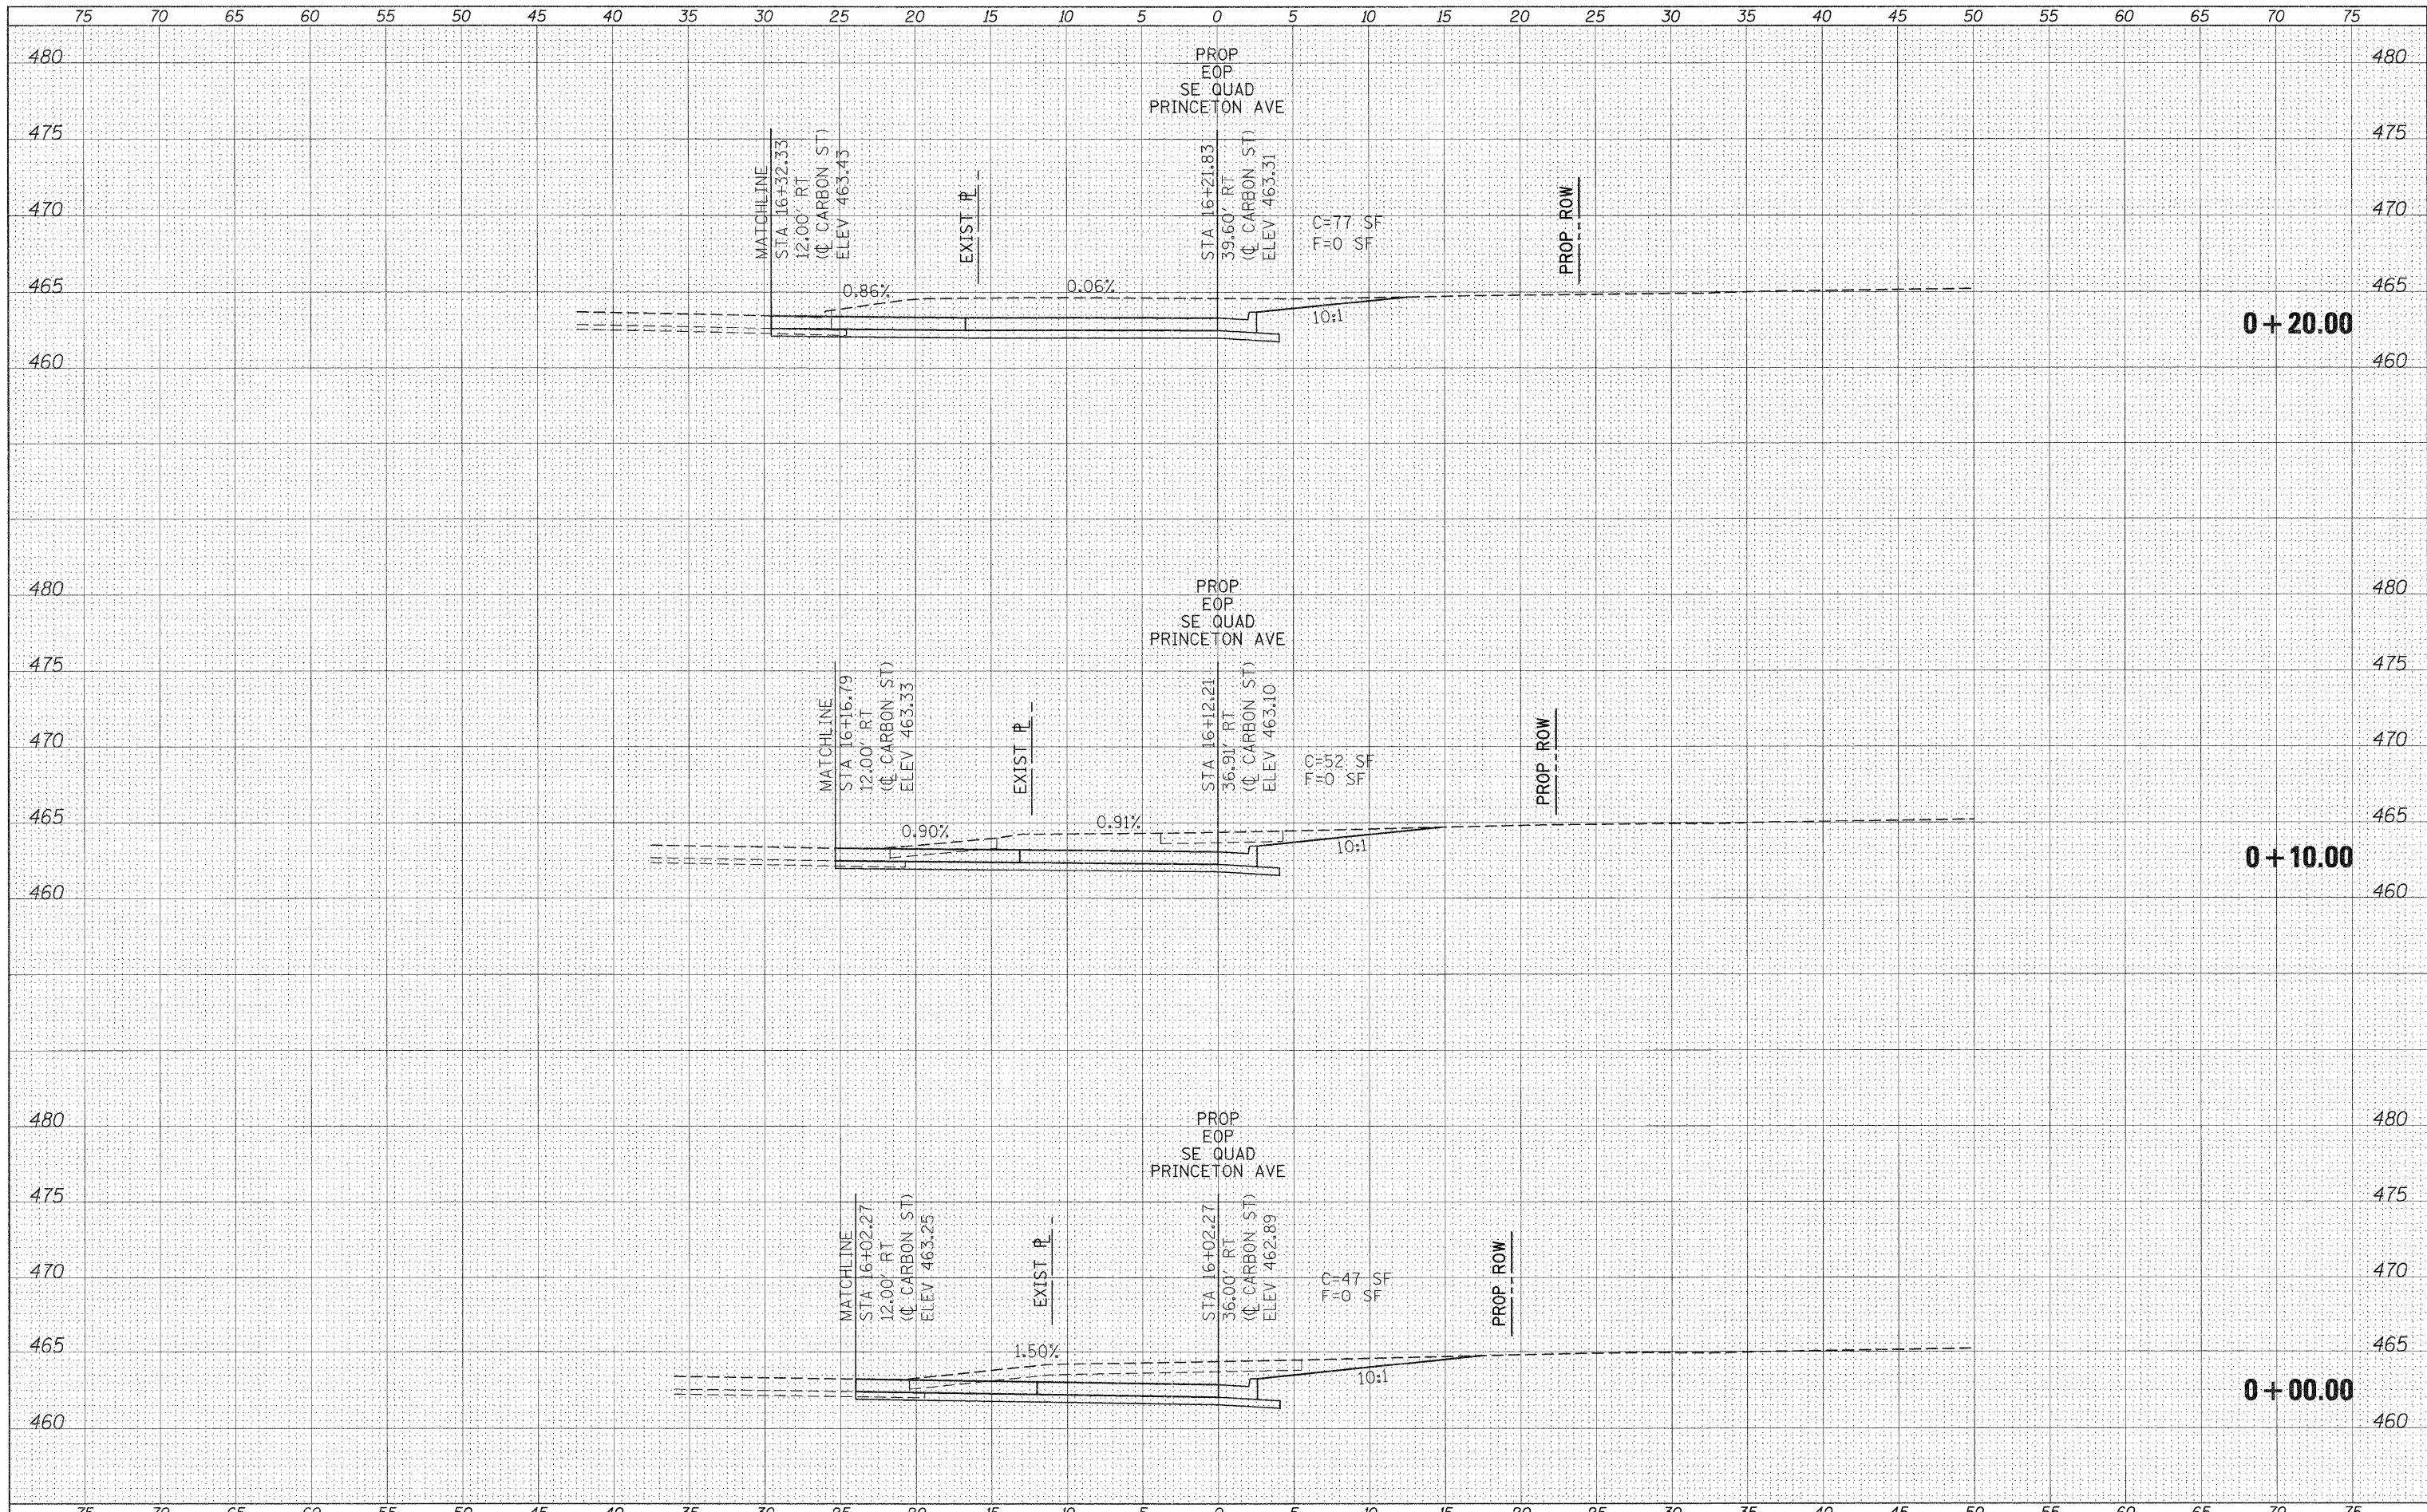

FILE NAME =	USER NAME = knightam	DESIGNED -	REVISED -	STATE OF ILLINOIS DEPARTMENT OF TRANSPORTATION	PRINCETON STREET SE QUADRANT CROSS SECTIONS				F.A. RTE.	SECTION	COUNTY	TOTAL SHEETS	SHEET NO.		
c:\pwork\pwork\knightsam\d0157472\78155-sht-10-rad12.dgn		DRAWN -	REVISED -		SCALE:	SHEET NO.	OF	SHEETS	STA. +00.00	TO STA. +20.00	331	(1X-1R-1,RS-2,N-2,TS-3	WILLIAMSON	167	162
PLOT SCALE = 5,0000' / IN.		CHECKED -	REVISED -												
PLOT DATE = 3/21/2011		DATE -	REVISED -												CONTRACT NO. 78155
											ILLINOIS FED. AID PROJECT				