


DATE	
BY	
SURVEYED	
NOTED	
TEMPERATURE	
AREAS	
CHECKED	
NO.	

DATE	
BY	
SURVEYED	
NOTED	
TEMPERATURE	
AREAS	
CHECKED	
NO.	

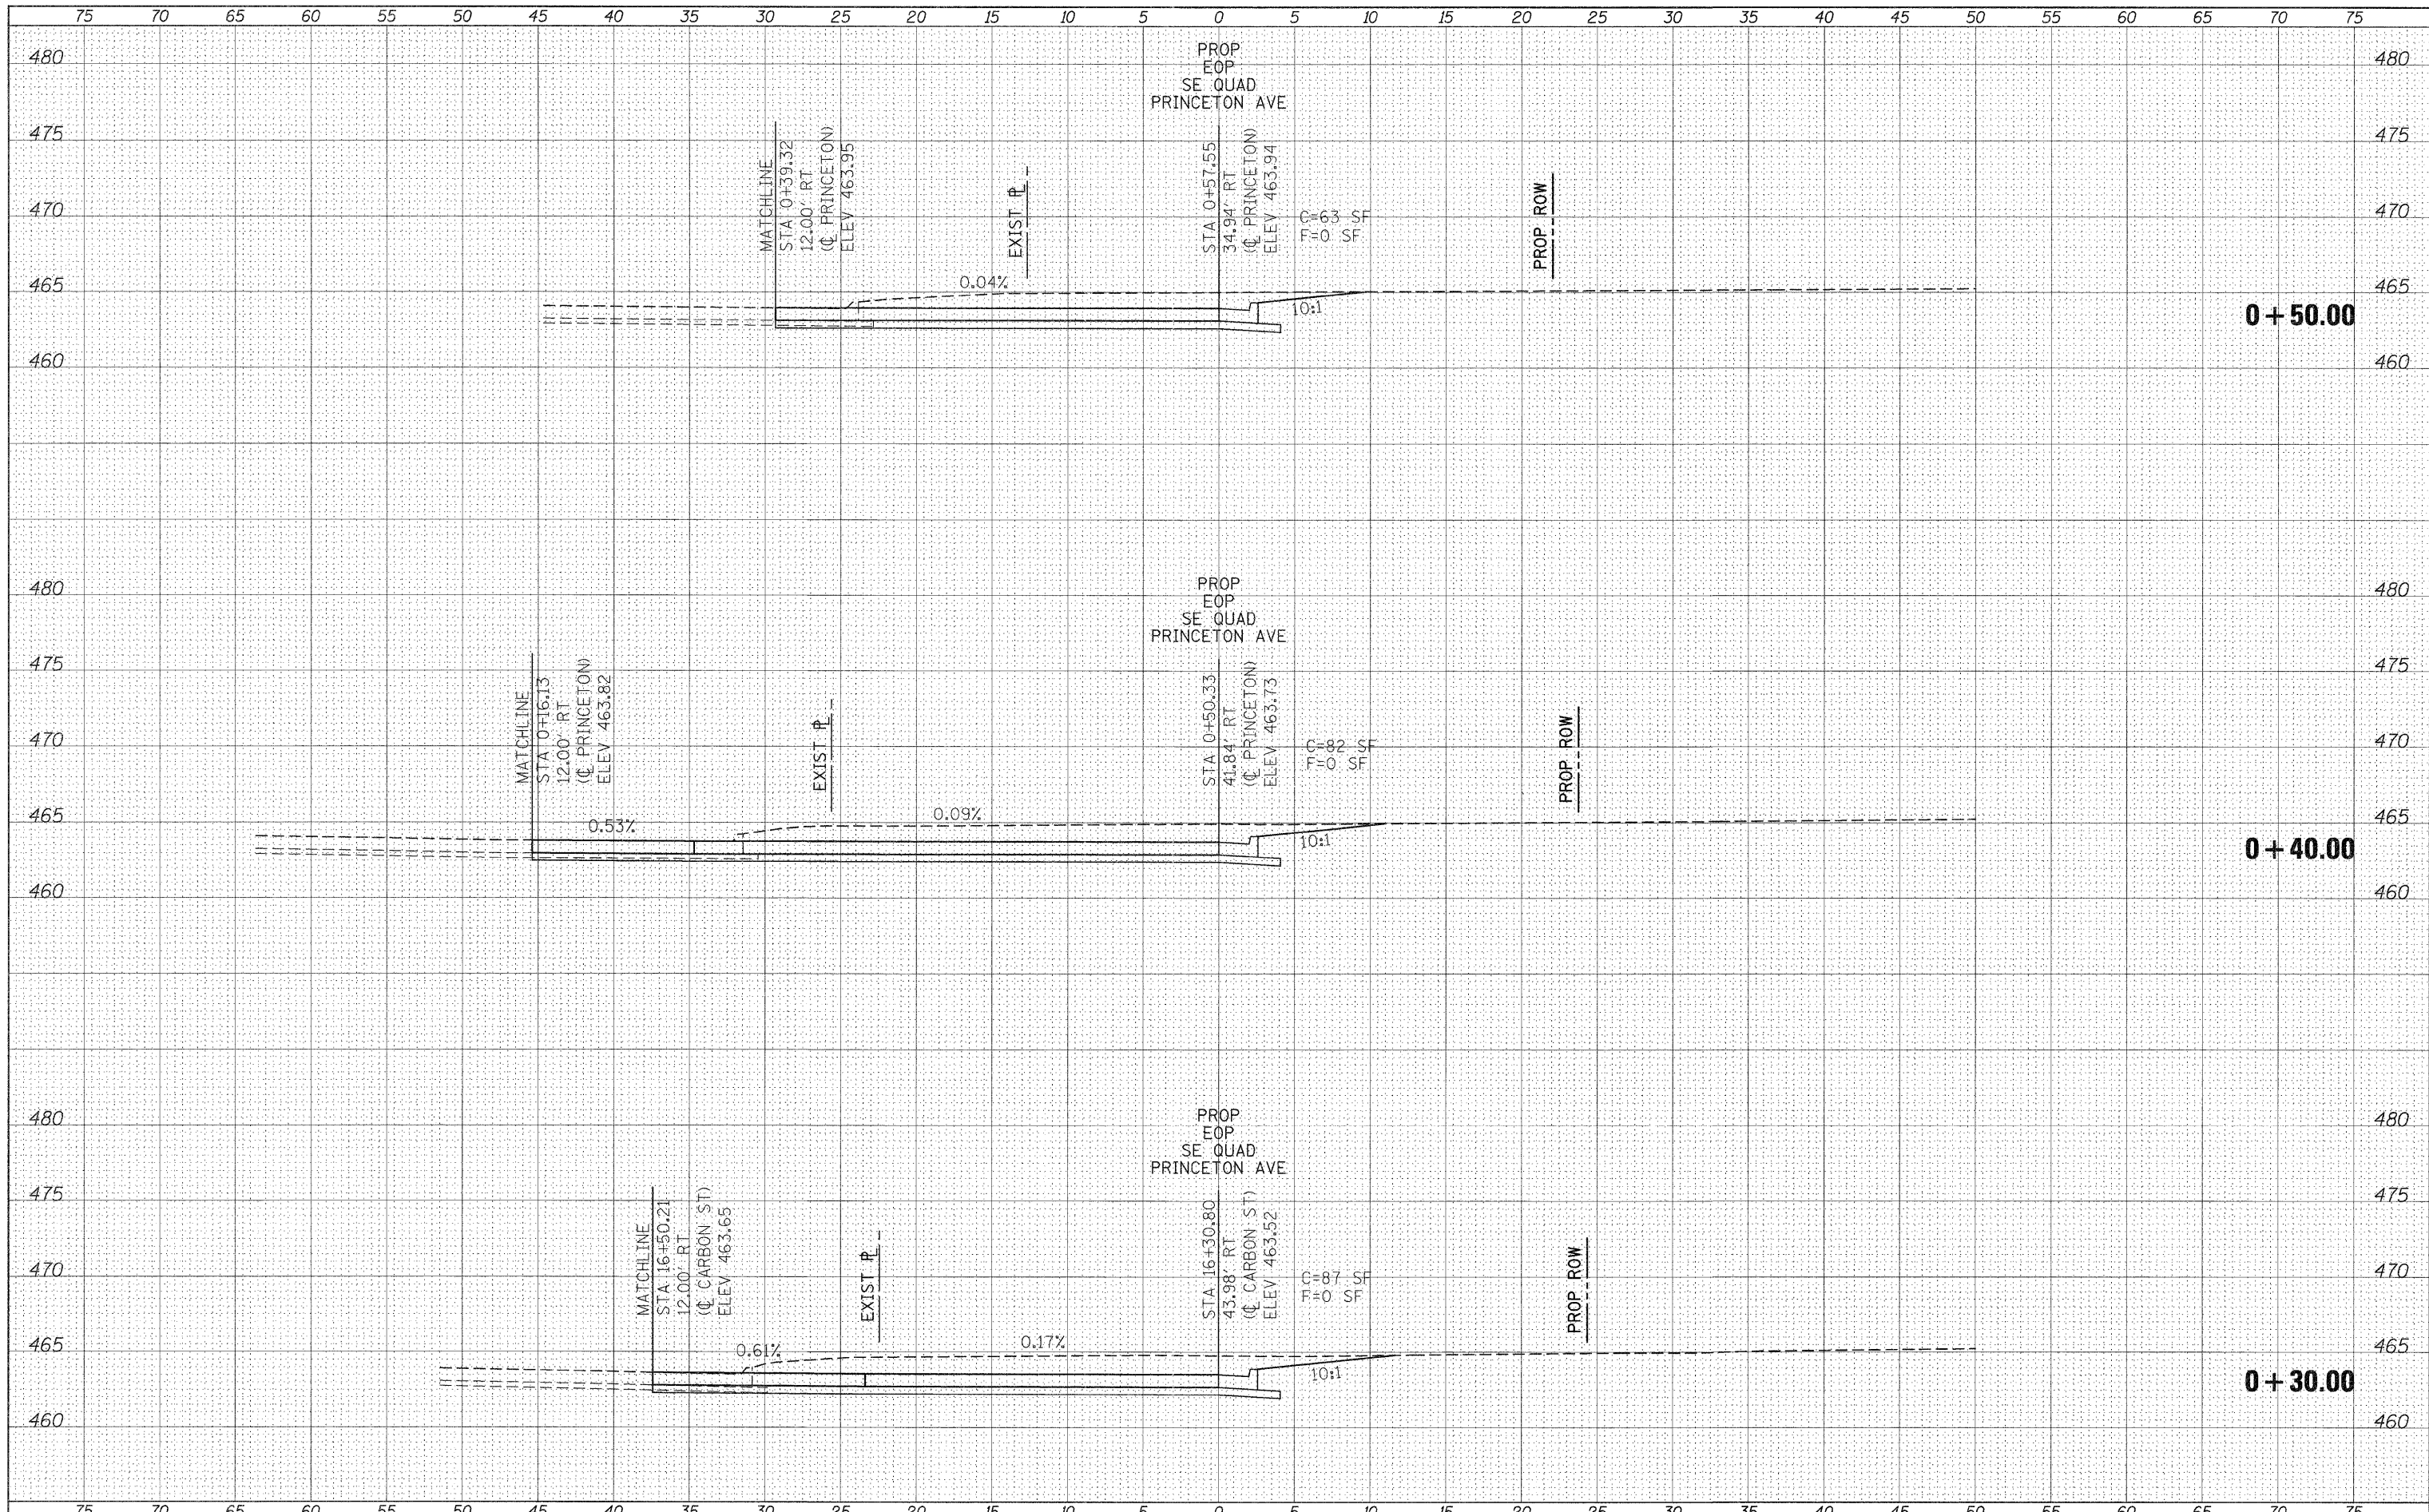

FILE NAME = c:\pwork\pwork\knightsm\d0157472\78155-sht-radi2.dgn

USER NAME = knightsm
 DESIGNED -
 DRAWN -
 CHECKED -
 DATE - 3/21/2011

REVISED -
 REVISED -
 REVISED -
 REVISED -

PLOT SCALE = 5.0000' / IN.
 PLOT DATE = 3/21/2011

**STATE OF ILLINOIS
 DEPARTMENT OF TRANSPORTATION**

**PRINCETON STREET
 SE QUADRANT CROSS SECTIONS**

SCALE: SHEET NO. OF SHEETS STA. +30.00 TO STA. +50.00

F.A. RTE.	SECTION	COUNTY	TOTAL SHEETS	SHEET NO.
331	(1X-1R-1,RS-2,N-2,TS-3)	WILLIAMSON	167	163
CONTRACT NO. 78155			ILLINOIS FED. AID PROJECT	