


DATE	
BY	
SURVEYED	
PLANNED	
TEMPLATE	
AREAS	
AREAS CHECKED	
NO.	

DATE	
BY	
SURVEYED	
PLANNED	
TEMPLATE	
AREAS	
AREAS CHECKED	
NO.	

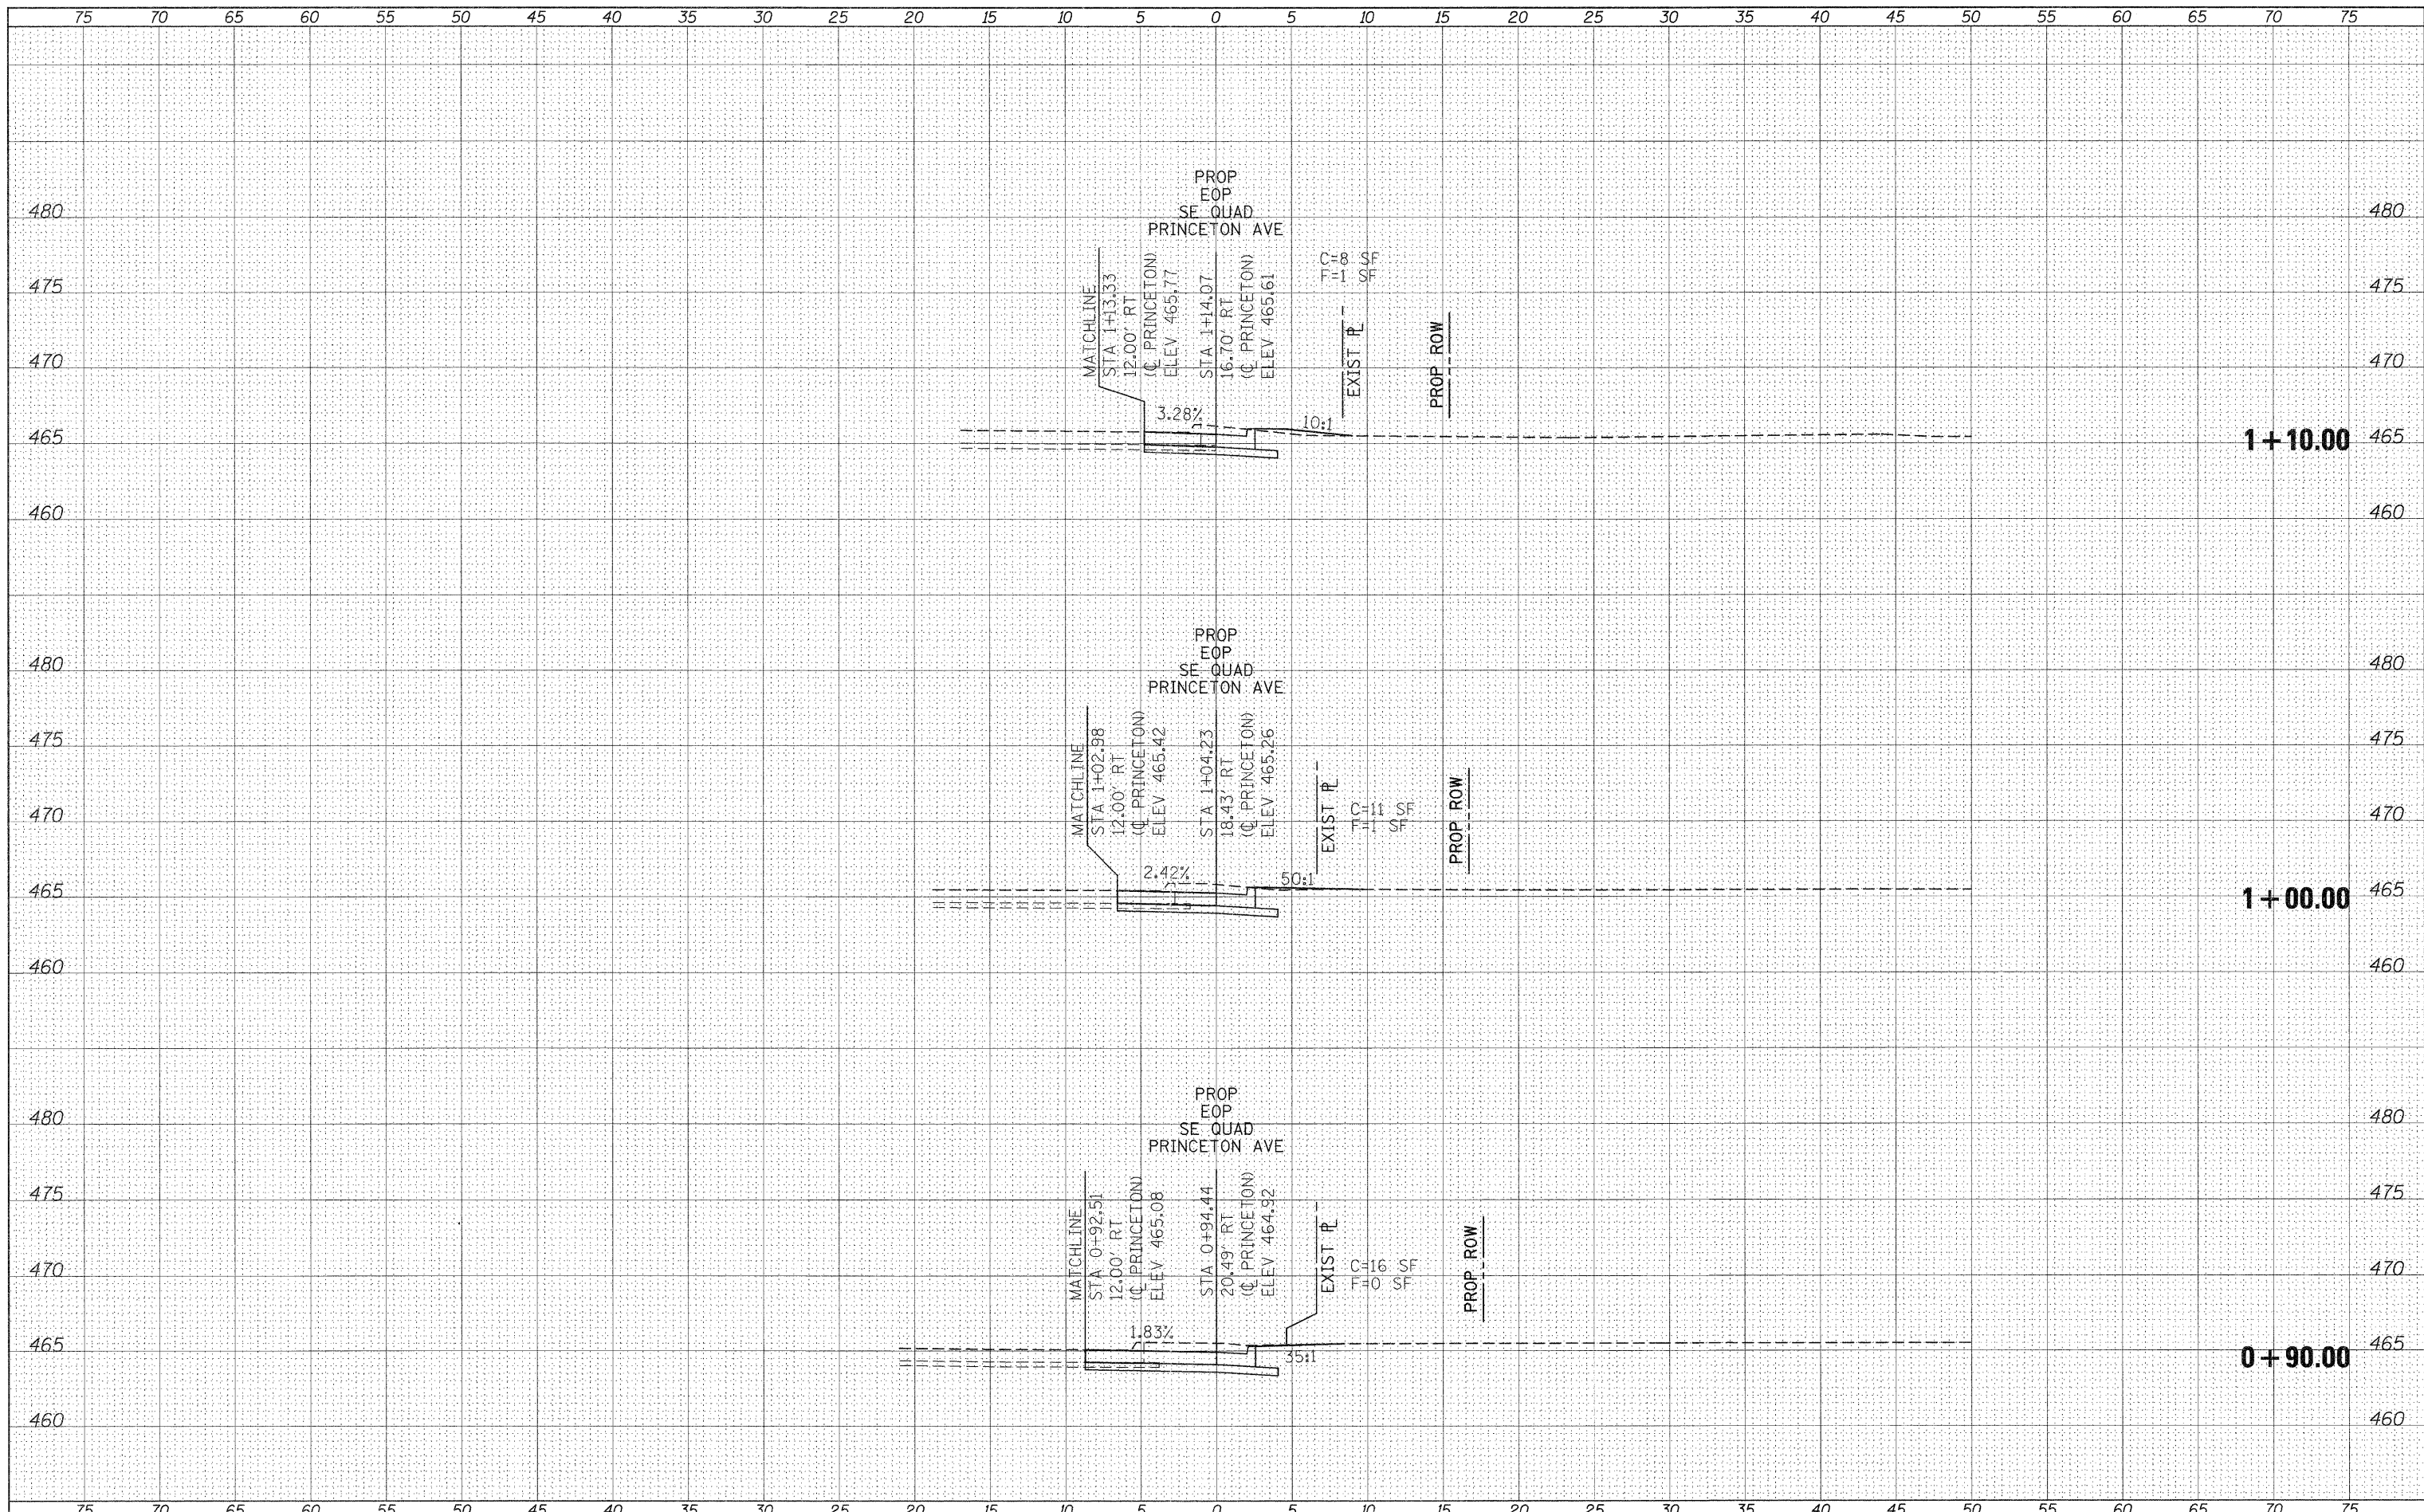

FILE NAME = c:\pwork\pwork\knightsm\d0157472\78155-sht-1-sc-radi12.dgn

USER NAME = knightsm  
 DESIGNED -  
 DRAWN -  
 CHECKED -  
 DATE -

REVISED -  
 REVISED -  
 REVISED -  
 REVISED -

**STATE OF ILLINOIS  
 DEPARTMENT OF TRANSPORTATION**

**PRINCETON STREET  
 SE QUADRANT CROSS SECTIONS**

SCALE: SHEET NO. OF SHEETS STA. +90.00 TO STA. 1+10.00

F.A. RTE. 331	SECTION (1X-1)R-1,RS-2,N-2,TS-3	COUNTY WILLIAMSON	TOTAL SHEETS 167	SHEET NO. 165
CONTRACT NO. 78155			ILLINOIS FED. AID PROJECT	