


DATE	
BY	
SURVEYED	
PLOTTED	
NOTE BOOK	
AREAS CHECKED	

DATE	
BY	
SURVEYED	
PLOTTED	
NOTE BOOK	
AREAS CHECKED	

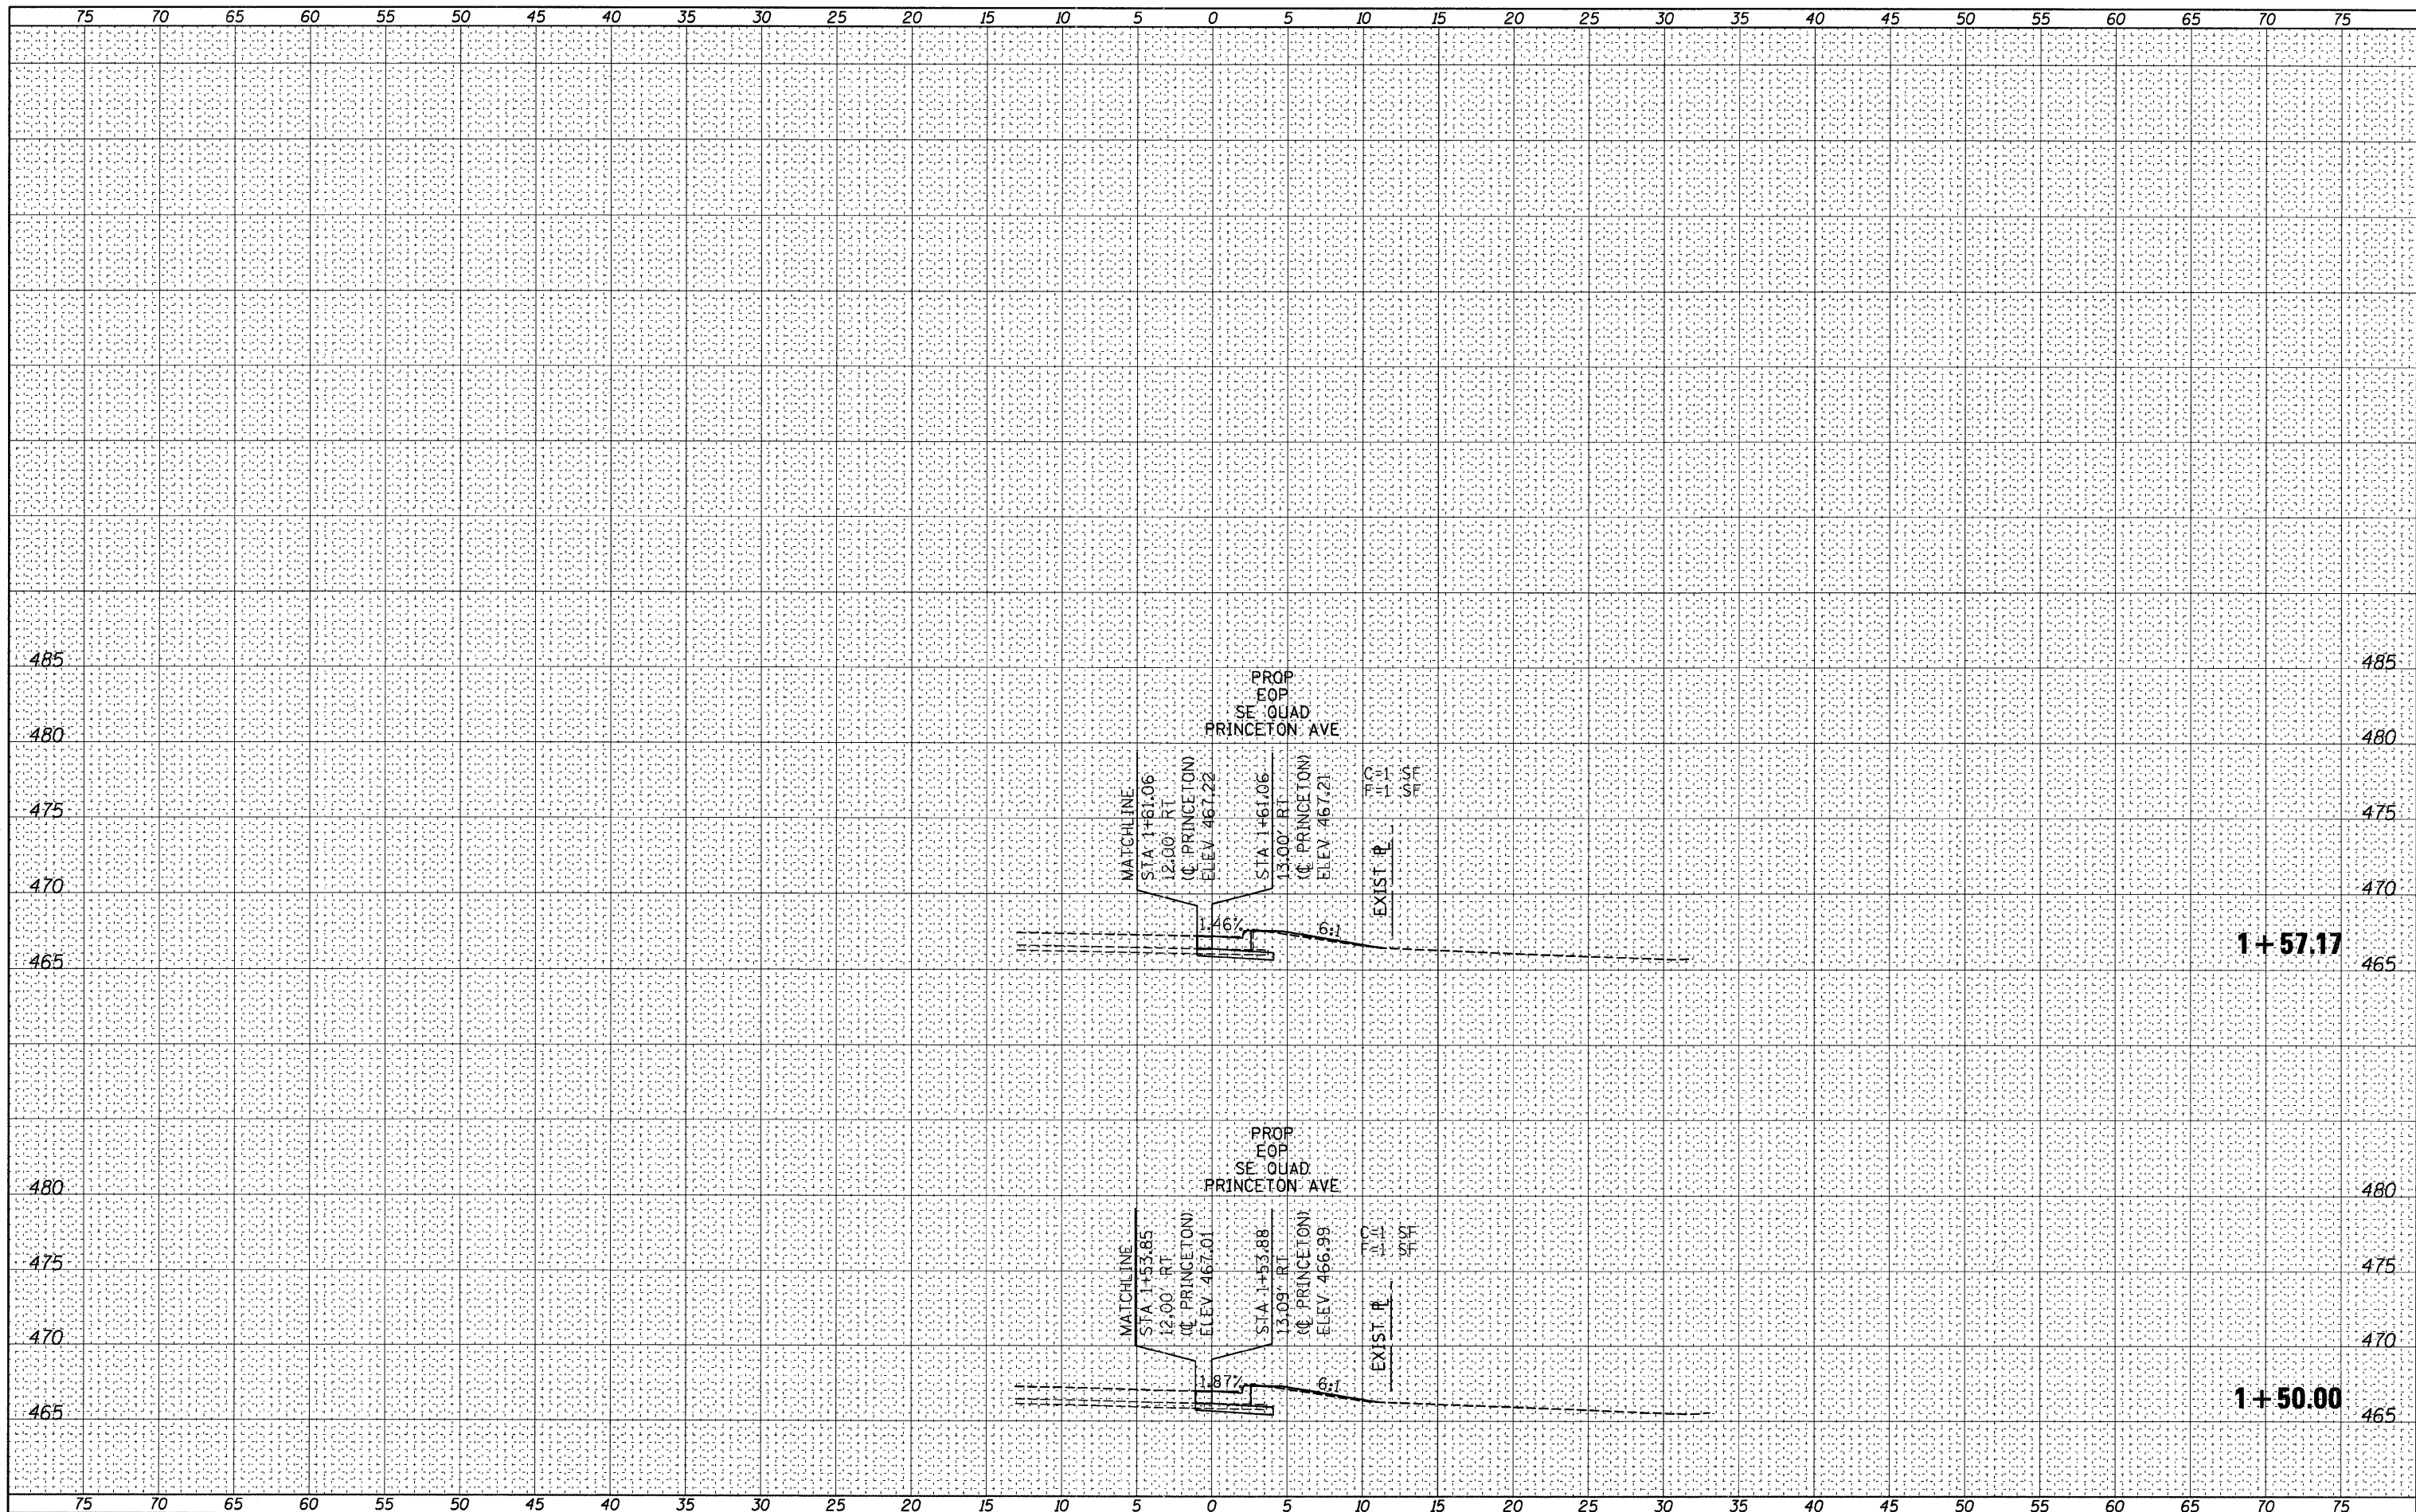

FILE NAME =	USER NAME = thomashf	DESIGNED -	REVISED -	STATE OF ILLINOIS DEPARTMENT OF TRANSPORTATION				PRINCETON STREET SE QUADRANT CROSS SECTIONS				F.A. RTE.	SECTION	COUNTY	TOTAL SHEETS	SHEET NO.
ct:\pw-work\p1dot\thomashf\d0157472\78155-ah-taco-radi12.dgn		DRAWN -	REVISED -									331	(1X-1)R-1,RS-2,N-2,TS-3	WILLIAMSON	167	167
PLOT SCALE = 5.0000" / IN.		CHECKED -	REVISED -									CONTRACT NO. 78155				
PLOT DATE = 3/23/2011		DATE -	REVISED -									ILLINOIS FED. AID PROJECT				
				SCALE:	SHEET NO.	OF	SHEETS	STA. 1+50.00	TO STA. 1+57.17							