



SN 091-0042 (UNION COUNTY)

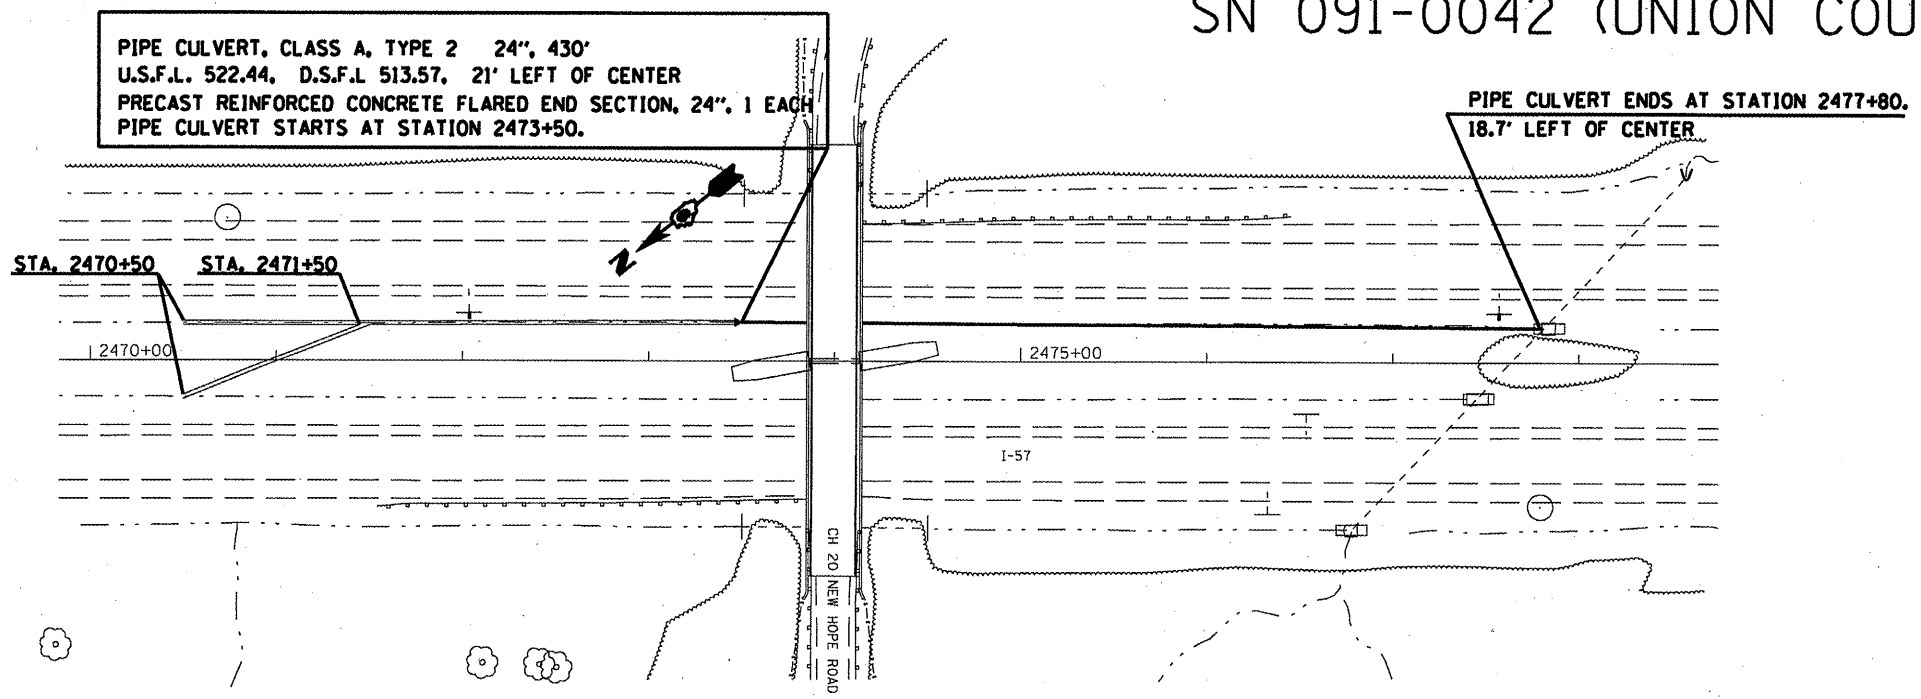

STATION	EXISTING FLOWLINE		PIPE CULVERTS, CLASS A, TYPE 2, 24"	PROPOSED FLOWLINE	
	LEFT DITCH	RIGHT DITCH		LEFT DITCH	RIGHT DITCH
2470+50	525.36	525.43		525.36	525.43
2470+75	525.47	525.22		525.35	525.40
2471+00	525.39	525.08		525.33	525.37
2471+25	525.34	525.00		525.32	525.33
2471+50	525.30	524.92		525.30	525.30
2471+75	525.07	524.79		524.94	
2472+00	524.84	524.65		524.59	
2472+25	524.63	524.52		524.23	
2472+50	524.40	524.40		523.87	
2472+75	524.28	524.05		523.51	
2473+00	524.16	523.71		523.16	
2473+25	524.02	523.61		522.80	
2473+50	523.88	523.51	522.44	522.44	
2473+75	523.40	523.23	521.92		
2474+00	522.91	522.95	521.41		522.95
2474+25	522.71	522.72	520.89		522.72
2474+50	522.52	522.48	520.38		522.48
2474+75	522.25	522.08	519.86		522.08
2475+00	521.98	521.68	519.35		521.68
2475+25	521.69	521.27	518.83		521.27
2475+50	521.40	520.87	518.32		520.87
2475+75	521.02	520.58	517.80		520.58
2476+00	520.64	520.30	517.29		520.30
2476+25			516.77		
2476+50			516.25		
2476+75			515.74		
2477+00			515.22		
2477+25			514.71		
2477+50			514.19		
2477+75			513.68		
2477+80			513.57		

SN 097-0041 (UNION COUNTY)

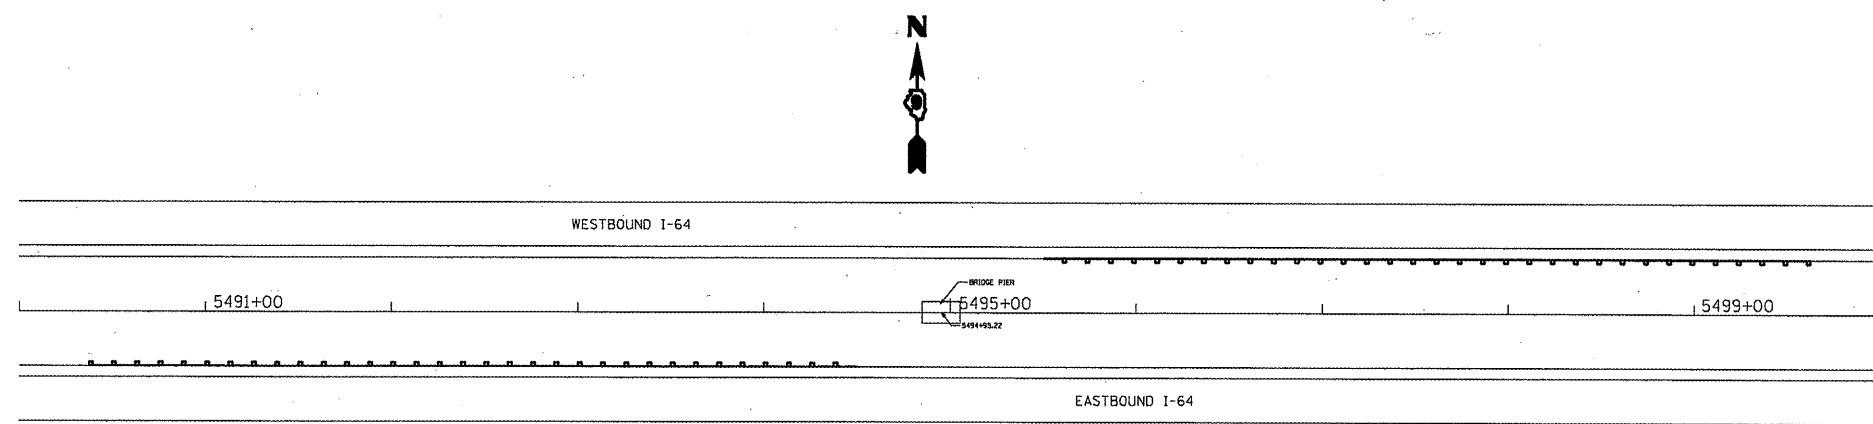

THE GUARDRAIL SHOWN IS A TBT TYP 1, A TBT TYPE 2, OR STEEL PLATE BEAM GUARDRAIL. SEE THE GUARDRAIL SCHEDULE FOR TYPES AND STATIONS.

FILE NAME =	USER NAME = shepardgd	DESIGNED -	REVISED -	STATE OF ILLINOIS DEPARTMENT OF TRANSPORTATION	PIER PROTECTION PLAN SHEETS	F.A. RTE. =	SECTION	COUNT /	TOTAL SHEETS	SHEET NO.
os:\pw\work\p\dot\shepardgd\02239675\78228-sht-plen.dgn		DRAWN -	REVISED -			VAR	D9 SAFETY 2011-1	VARIQU	165	16
PLOT SCALE = 1/8" = 1' IN.		CHECKED -	REVISED -			SCALE: _____ SHEET NO. _____ OF _____ SHEETS STA. _____ TO STA. _____		CONTRACT NO. 78228		
PLOT DATE = 3/21/2011		DATE -	REVISED -			ILLINOIS FED. AID PROJECT				