



SIGN "P"

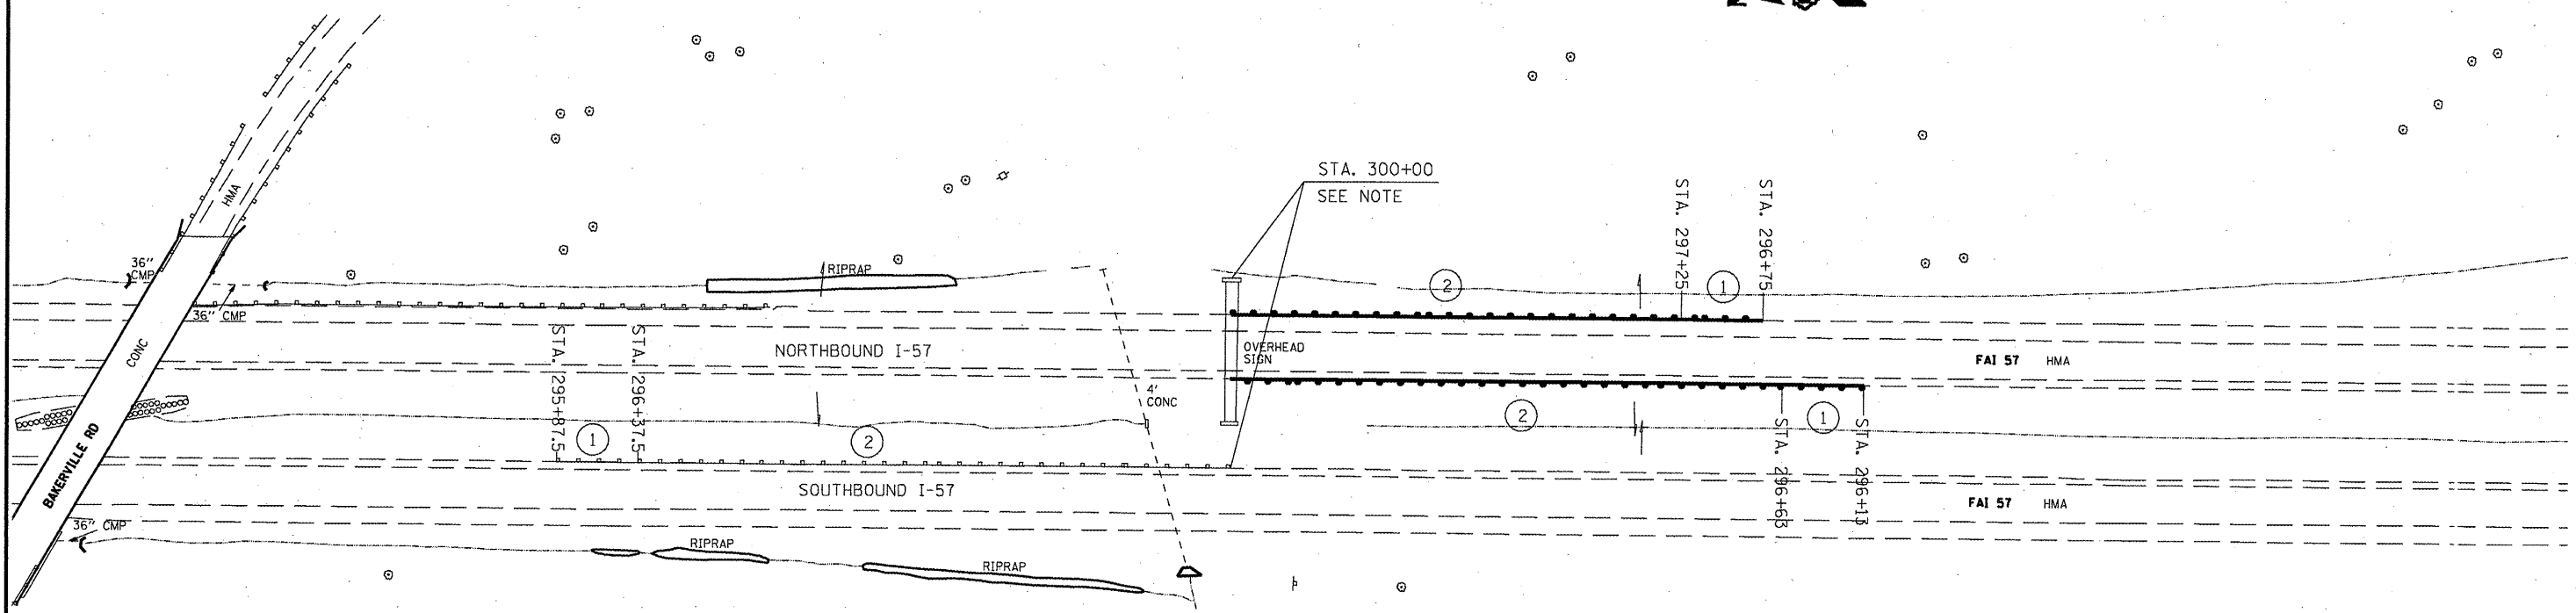

- ① TRAFFIC BARRIER TERMINAL, TYPE 1 (SPECIAL) TANGENT
- ② STEEL PLATE BEAM GUARDRAIL, TYPE A, 6 FOOT POSTS

STATION 300+00 IS A PROJECT SPECIFIC STATION SET FOR DESIGN AND CONSTRUCTION PURPOSE. IT INCREASES TO THE NORTH AND IS ALONG THE CENTERLINE OF NB I-57.

SIGN "Q"

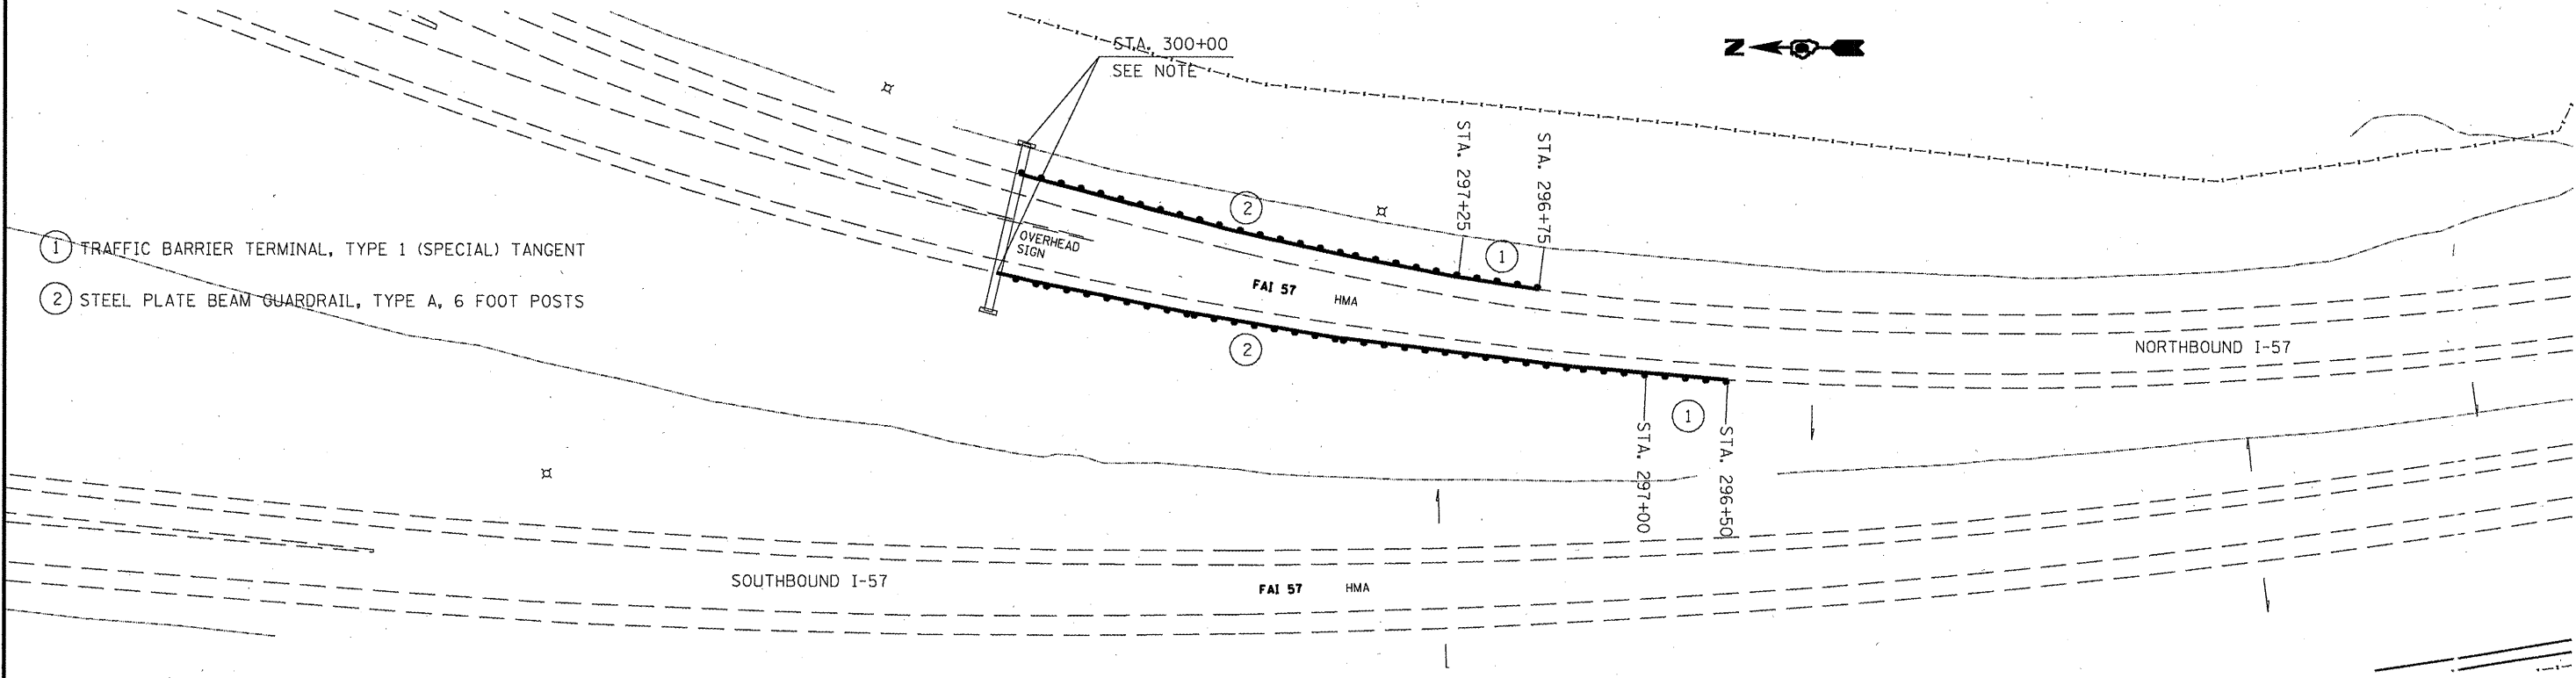

- ① TRAFFIC BARRIER TERMINAL, TYPE 1 (SPECIAL) TANGENT
- ② STEEL PLATE BEAM GUARDRAIL, TYPE A, 6 FOOT POSTS

STATION 300+00 IS A PROJECT SPECIFIC STATION SET FOR DESIGN AND CONSTRUCTION PURPOSE. IT INCREASES TO THE NORTH AND IS ALONG THE CENTERLINE OF NB I-57.

FILE NAME =	USER NAME = shepardgd	DESIGNED -	REVISED -	STATE OF ILLINOIS DEPARTMENT OF TRANSPORTATION	GUARDRAIL PLAN SHEET			F.A. RTE.:	SECTION	COUNTY	TOTAL SHEETS	SHEET NO.
ct:\pwwork\pindot\shepardgd\09239675\78228-sh1-miso.dgn		DRAWN -	REVISED -		SCALE:	VAR	D9 SAFETY 2011-1	VARIOUS	165	32		
		CHECKED -	REVISED -		SHEET NO. OF SHEETS	STA.	TO STA.	CONTRACT NO. 78228				
		DATE	REVISED		ILLINOIS FED. AID PROJECT							