



SIGN "R"

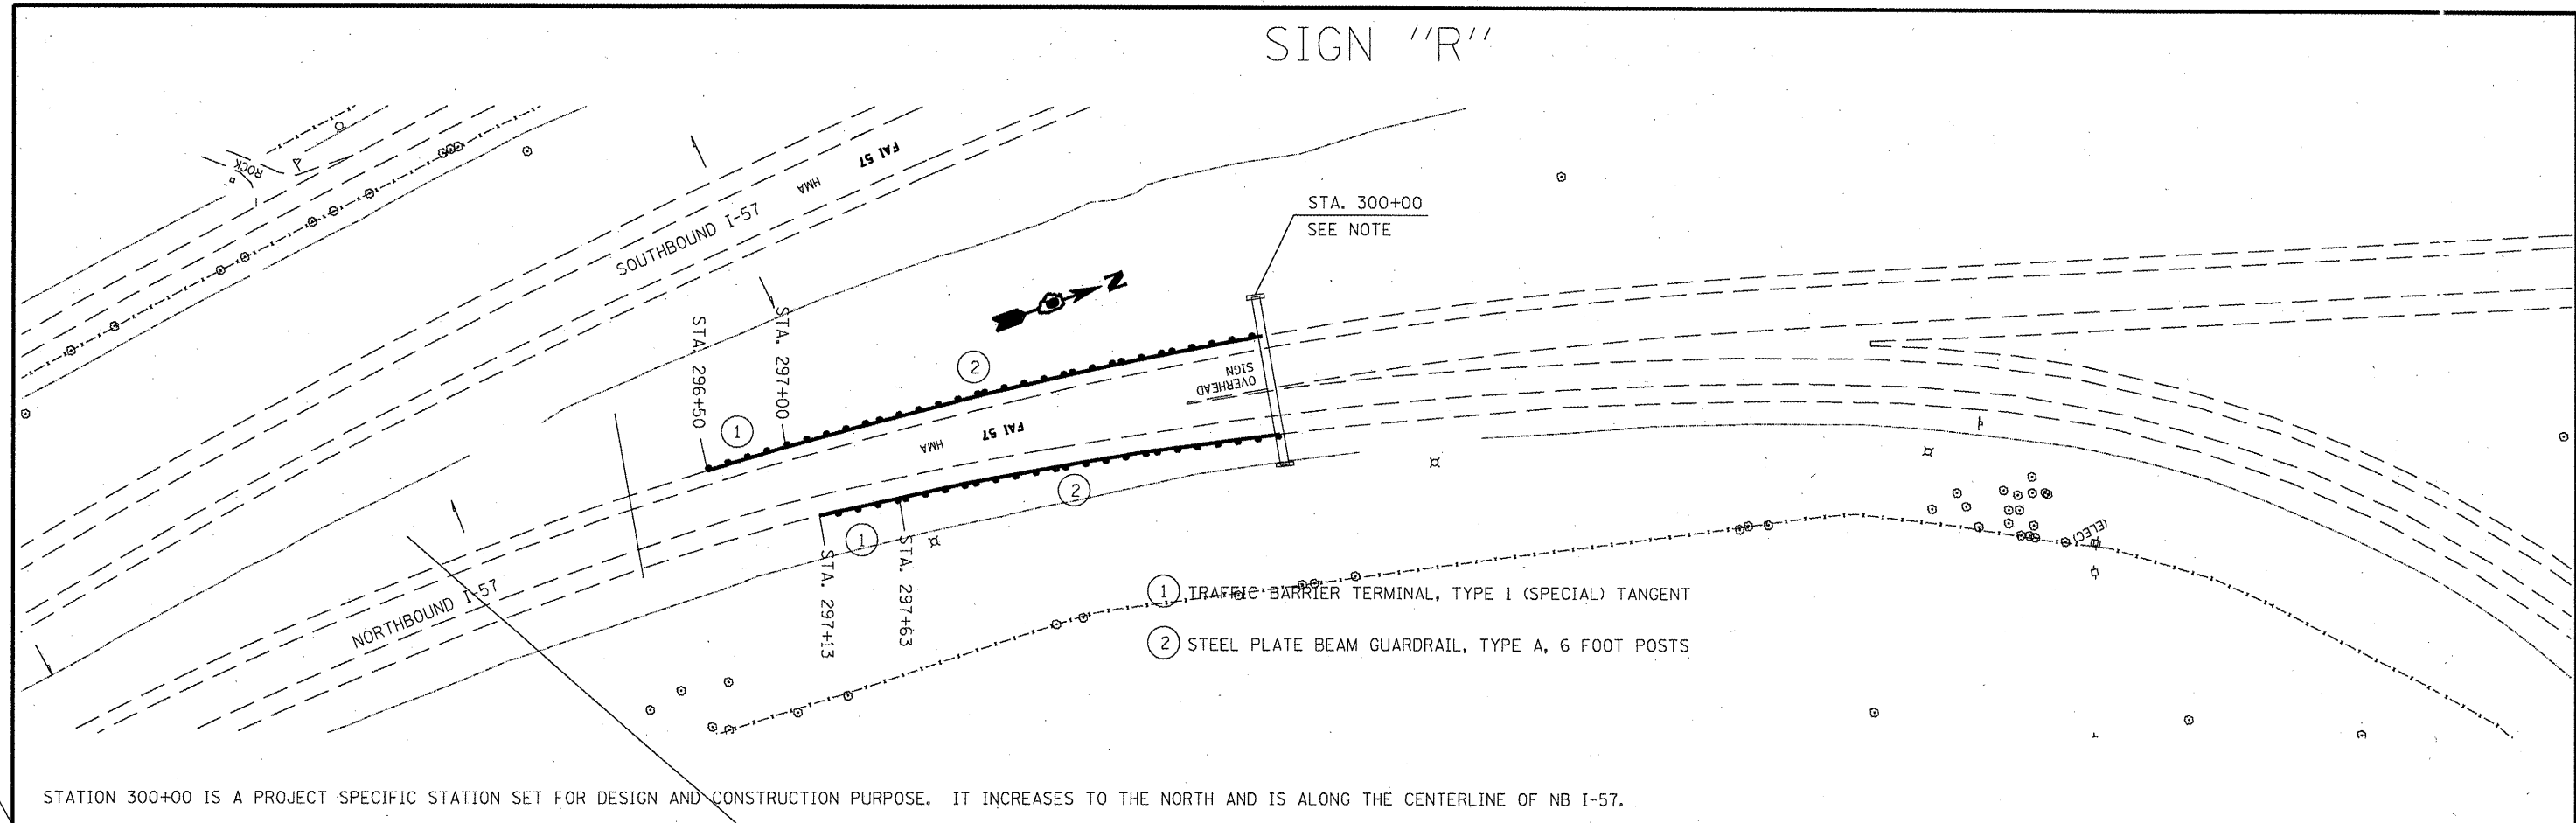

SIGN "S"

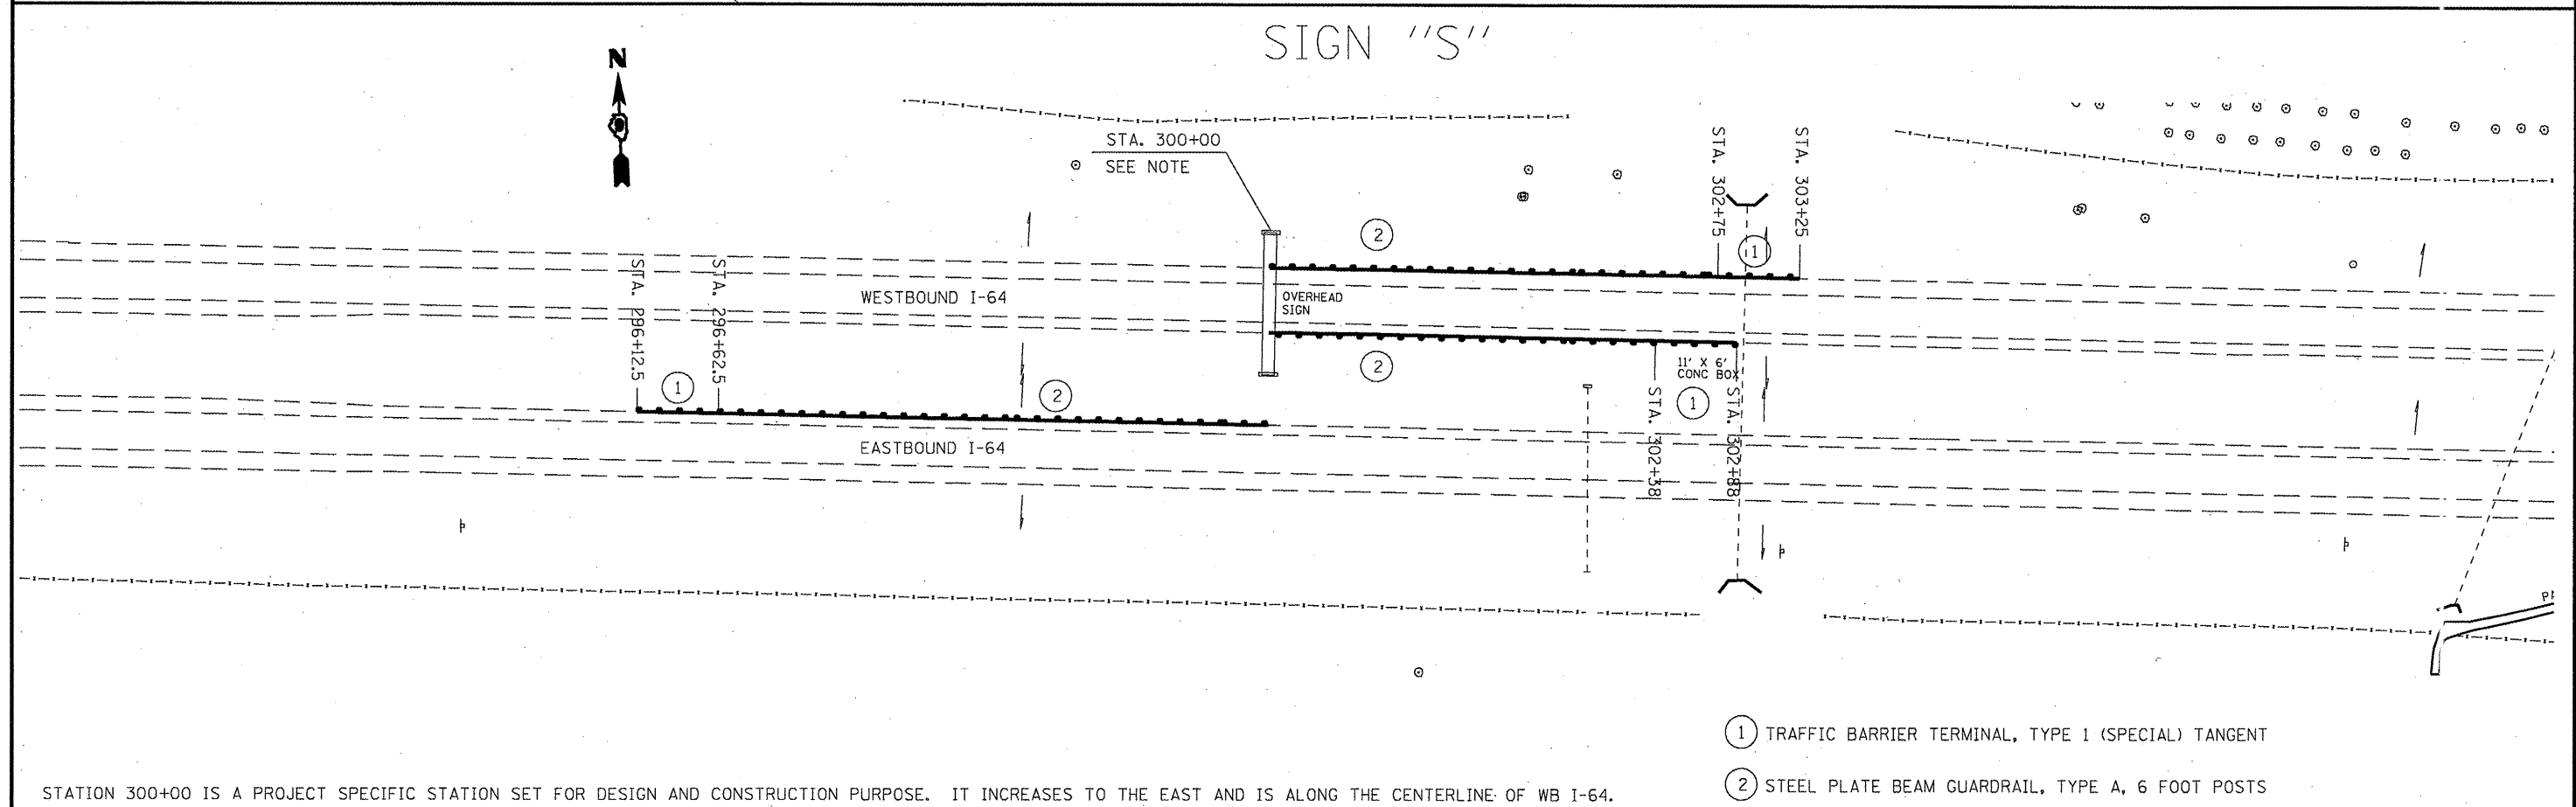

- ① TRAFFIC BARRIER TERMINAL, TYPE 1 (SPECIAL) TANGENT
- ② STEEL PLATE BEAM GUARDRAIL, TYPE A, 6 FOOT POSTS

| | | | | | | | | | | | | |
|---|-----------------------|------------|----------|---|-----------------------------|-------------------------------|--------------------------|---------|------------------|--------------|-----------|----|
| FILE NAME = | USER NAME = shepardgd | DESIGNED - | REVISD - | STATE OF ILLINOIS DEPARTMENT OF TRANSPORTATION | GUARDRAIL PLAN SHEET | | F.A. RTE. | SECTION | COUNTY | TOTAL SHEETS | SHEET NO. | |
| c:\pwwork\pwwork\shepardgd\0239675\78228-shr-misc.dgn | | DRAWN - | REVISD - | | SCALE: _____ | SHEET NO. ____ OF ____ SHEETS | STA. _____ TO STA. _____ | VAR | D9 SAFETY 2011-1 | VARICUS | 165 | 33 |
| PLOT SCALE = 1/8" = 1' IN. | | CHECKED - | REVISD - | | CONTRACT NO. 78228 | | | | | | | |
| PLOT DATE = 3/4/2011 | | DATE - | REVISD - | | ILLINOIS FED. AID PROJECT | | | | | | | |