



SIGN "T"

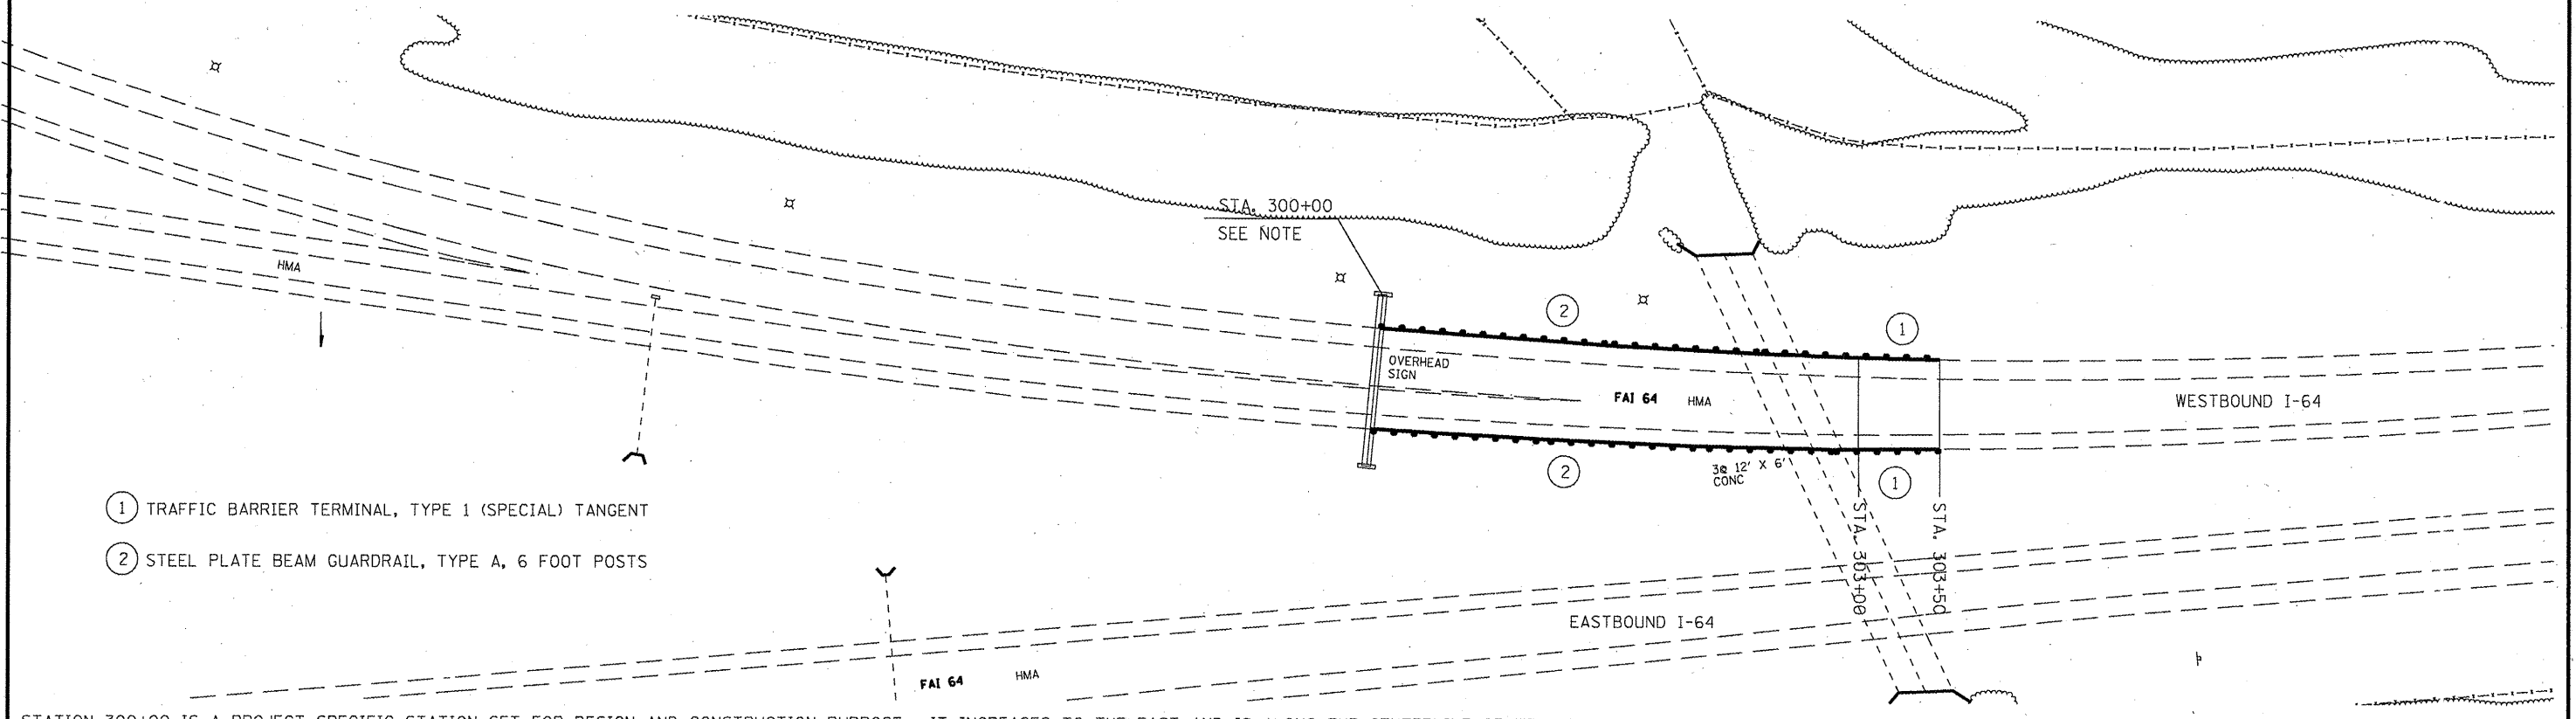

- ① TRAFFIC BARRIER TERMINAL, TYPE 1 (SPECIAL) TANGENT
- ② STEEL PLATE BEAM GUARDRAIL, TYPE A, 6 FOOT POSTS

STATION 300+00 IS A PROJECT SPECIFIC STATION SET FOR DESIGN AND CONSTRUCTION PURPOSE. IT INCREASES TO THE EAST AND IS ALONG THE CENTERLINE OF WB I-64.

SIGN "W"

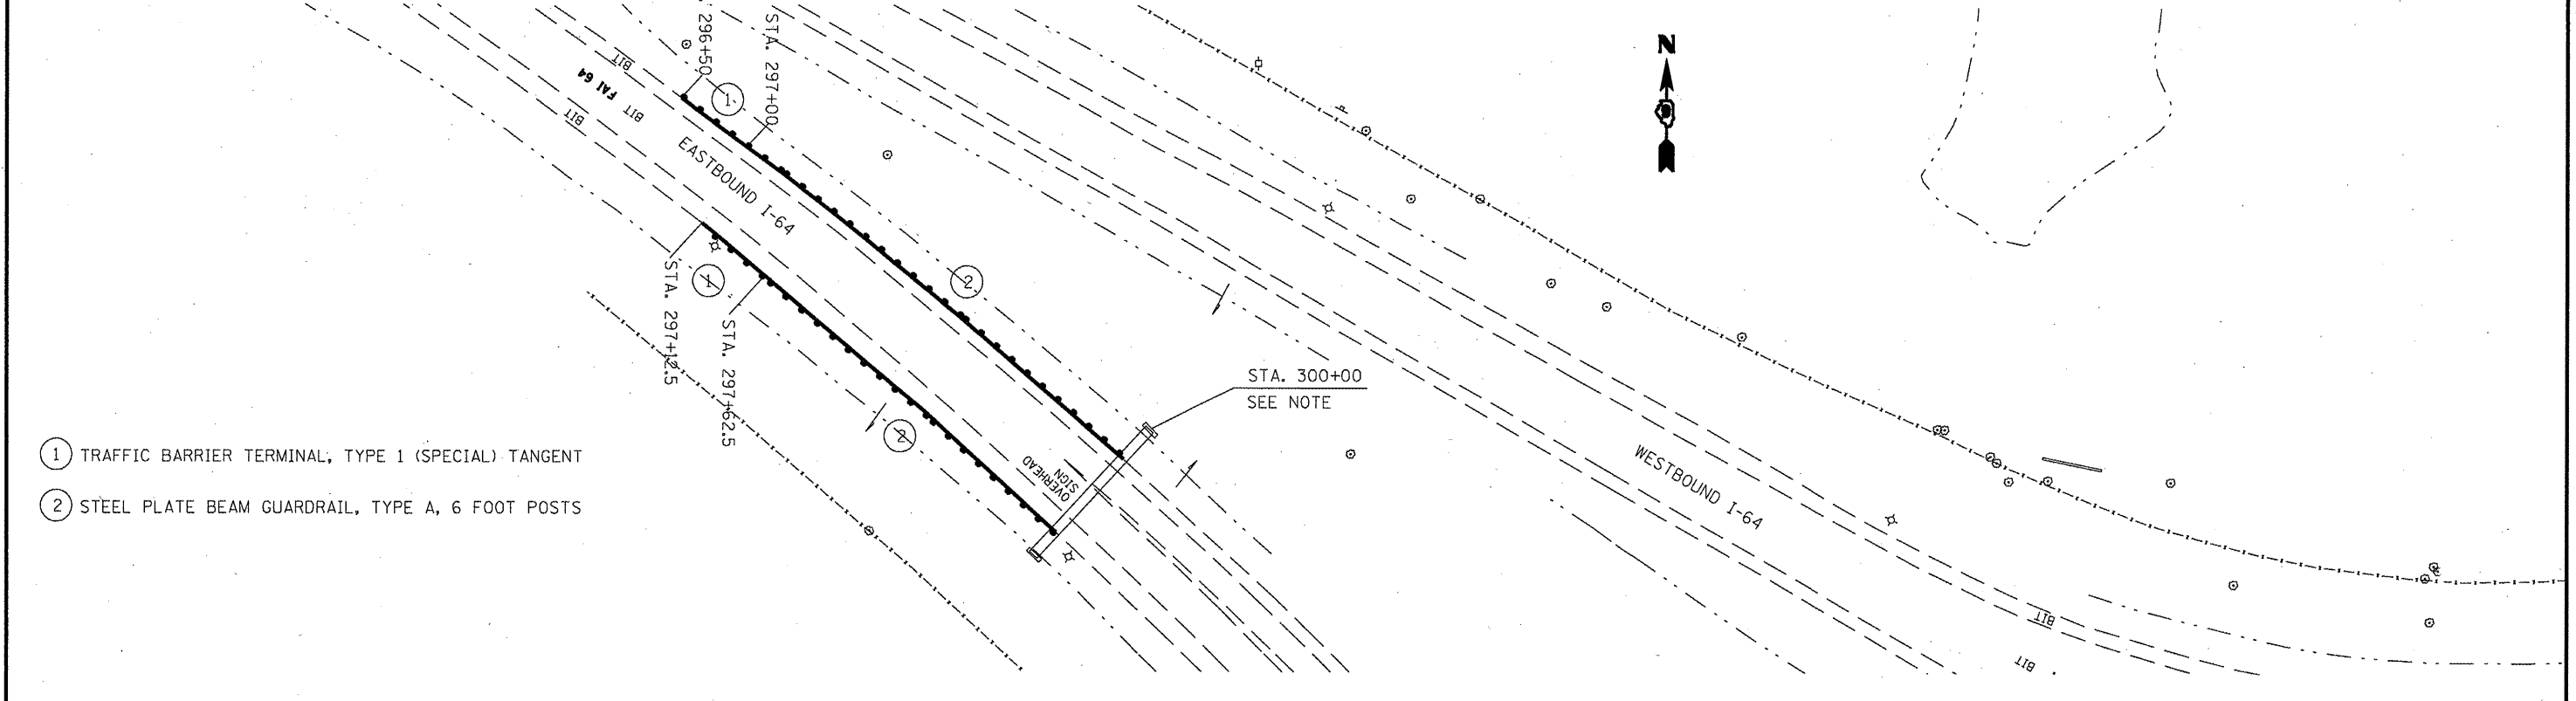

- ① TRAFFIC BARRIER TERMINAL, TYPE 1 (SPECIAL) TANGENT
- ② STEEL PLATE BEAM GUARDRAIL, TYPE A, 6 FOOT POSTS

STATION 300+00 IS A PROJECT SPECIFIC STATION SET FOR DESIGN AND CONSTRUCTION PURPOSE. IT INCREASES TO THE EAST AND IS ALONG THE CENTERLINE OF EB I-64.

FILE NAME =	USER NAME = shepardgd	DESIGNED -	REVISED -	STATE OF ILLINOIS DEPARTMENT OF TRANSPORTATION	GUARDRAIL PLAN SHEET			F.A. RTE.	SECTION	COUNT	TOTAL SHEETS	SHEET NO.
ea:\pwwork\pwwork\shepardgd\0239675\78228-sht-misc.dgn		DRAWN -	REVISED -		VAR	D9 SAFETY 2011-1	VARIOUS	165	34			
		CHECKED -	REVISED -		SCALE: _____							
		DATE -	REVISED -		SHEET NO. _____ OF _____ SHEETS	STA. _____ TO STA. _____	ILLINOIS FED. AID PROJECT					