



# SIGN "X"

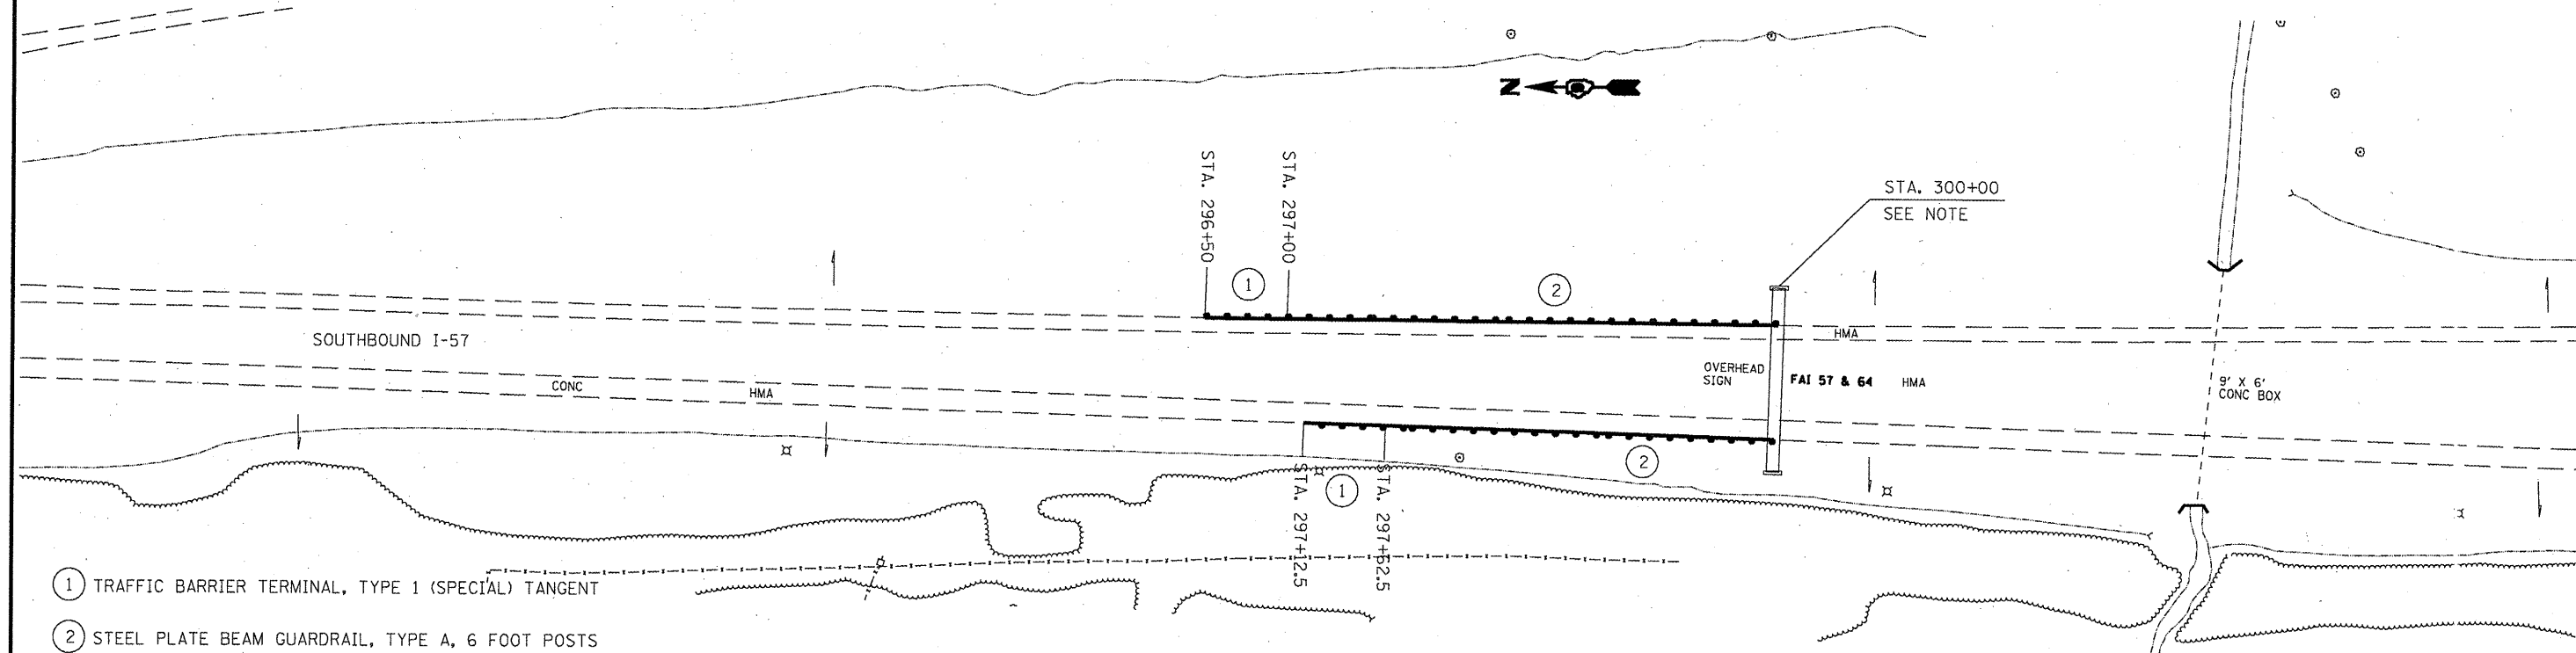

STATION 300+00 IS A PROJECT SPECIFIC STATION SET FOR DESIGN AND CONSTRUCTION PURPOSE. IT INCREASES TO THE NORTH AND IS ALONG THE CENTERLINE OF SB I-57.

# SIGN "WHITE 1"

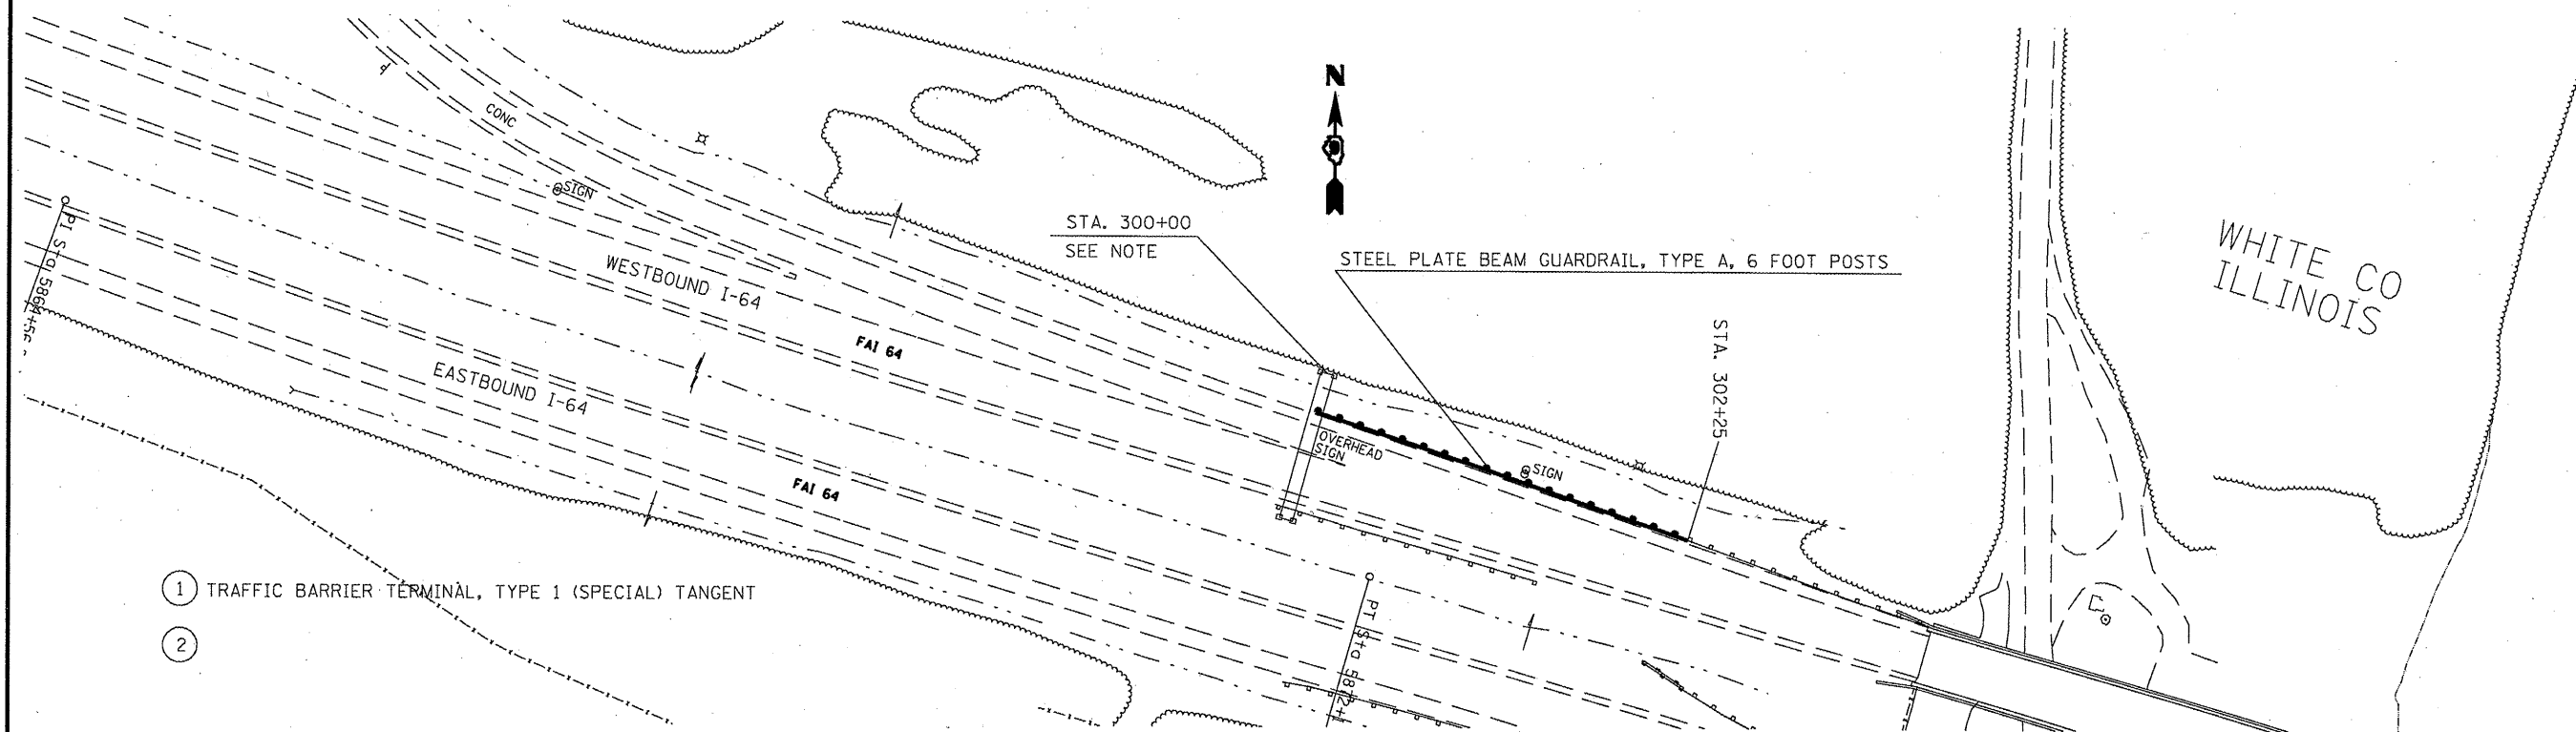

STATION 300+00 IS A PROJECT SPECIFIC STATION SET FOR DESIGN AND CONSTRUCTION PURPOSE. IT INCREASES TO THE EAST AND IS ALONG THE CENTERLINE OF EB I-64.

FILE NAME =	USER NAME = shepardgd	DESIGNED -	REVISED -	<b>STATE OF ILLINOIS DEPARTMENT OF TRANSPORTATION</b>	<b>GUARDRAIL PLAN SHEET</b>	F.A. RTE.:	SECTION	COUNTY	TOTAL SHEETS	
os:\pw_work\pwt\dot\shepardgd\0239675\78228-sht-misc.dgn		DRAWN -	REVISED -			VAR	D9 SAFETY 2011-1	VARIOUS	165	35
PLOT SCALE = 1/8" = 1' / IN.		CHECKED -	REVISED -			CONTRACT NO. 78228				
PLOT DATE = 3/4/2011		DATE -	REVISED -			ILLINOIS FED. AID PROJECT				