


SN 028-0058

FINAL SURVEY  
 SURVEYED  
 PLOTTED  
 NOTE BOOK  
 NO.

ORIGINAL SURVEY  
 SURVEYED  
 PLOTTED  
 NOTE BOOK  
 NO.

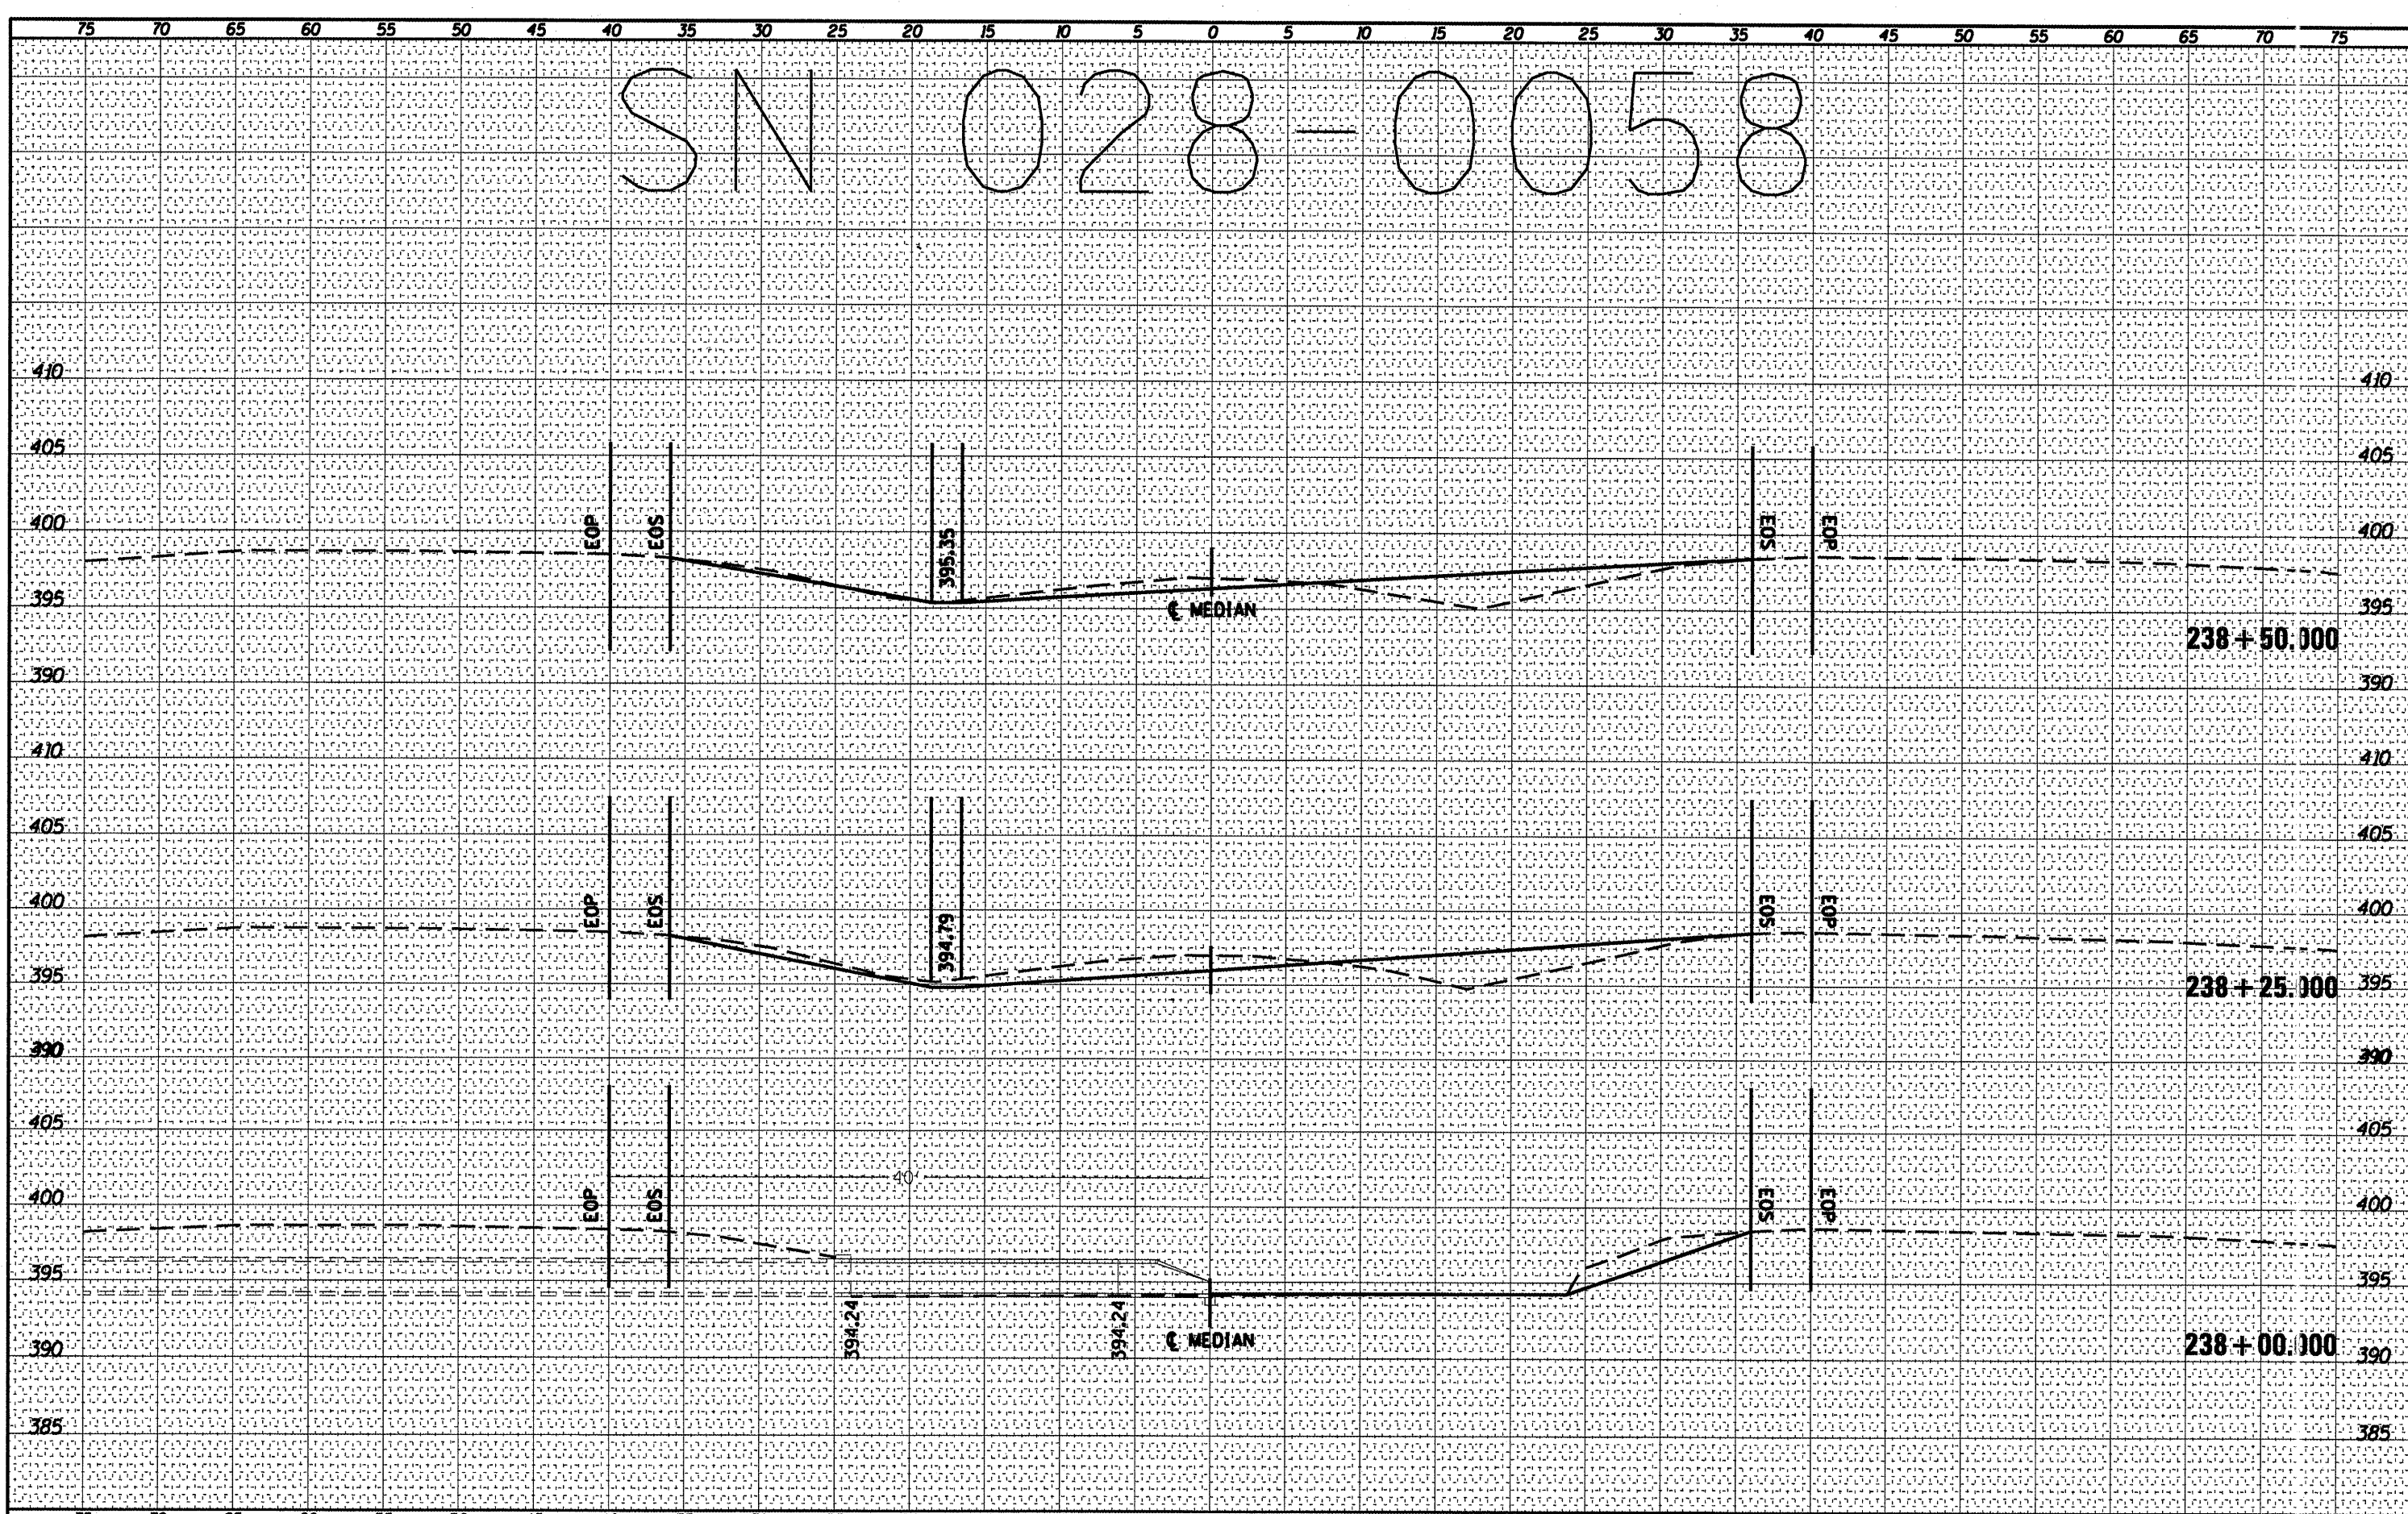

FILE NAME =	USER NAME = shepardgd	DESIGNED -	REVISED -	STATE OF ILLINOIS DEPARTMENT OF TRANSPORTATION		028-0058 CROSS SECTION		F.A. RTE. VAR	SECTION	COUNT	TOTAL SHEETS	SHEET NO.
os:\pki\work\pinda\shepardgd\0239668\78228_02	-0258dsgn.dgn	DRAWN -	REVISED -			09 SAFETY 2011-1	165		46			
	PLOT SCALE = 1/8" = 1' IN.	CHECKED -	REVISED -	SCALE: _____		SHEET NO. ___ OF ___ SHEETS		STA. 238+00.000 TO STA. 238+50.000		CONTRACT NO. 78228		
	PLOT DATE = 3/7/2011	DATE -	REVISED -							ILLINOIS FED. AID PROJECT		