


BY	DATE

BY	DATE

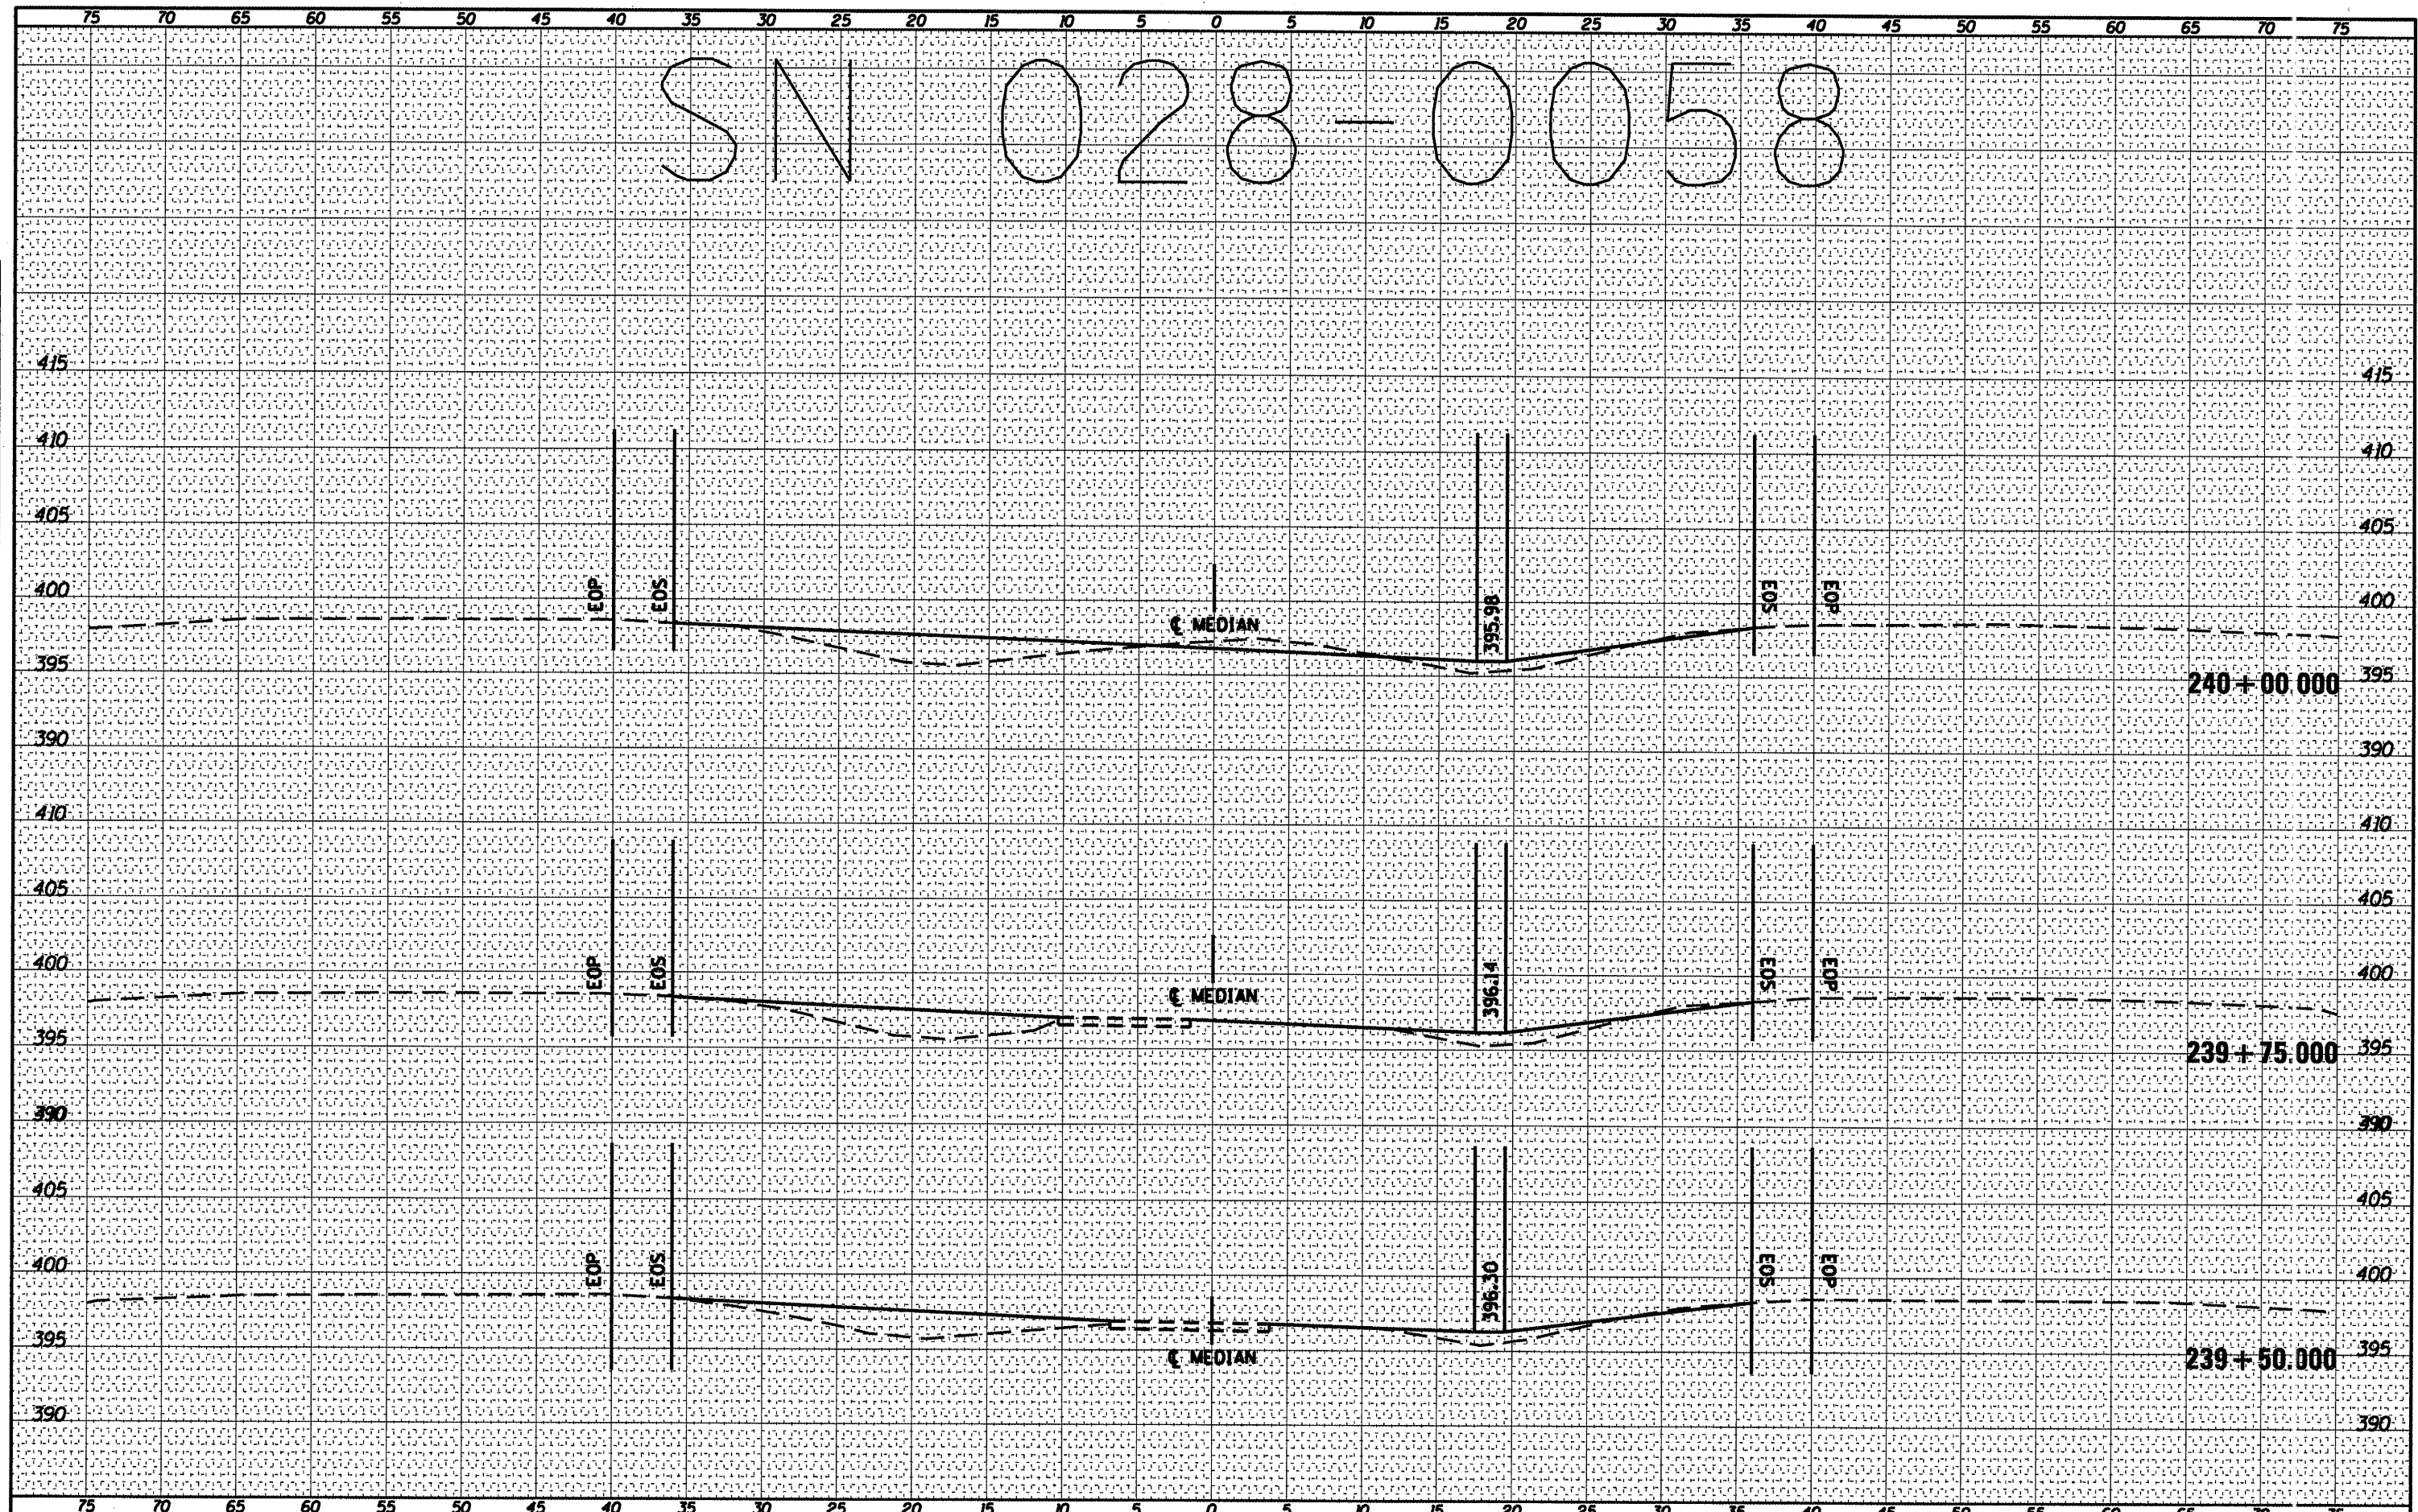

SN 028-0058

FILE NAME =  
 USER NAME = shepardgd  
 DRAWN -  
 CHECKED -  
 DATE -

DESIGNED -  
 REVISIONS:  
 REVISIONS:  
 REVISIONS:  
 REVISIONS:

STATE OF ILLINOIS  
 DEPARTMENT OF TRANSPORTATION

028-0058 CROSS SECTION

SCALE: SHEET NO. OF SHEETS STA. 239+50.000 TO STA. 240+00.000

F.A. RTE.	SECTION	COUNT /	TOTAL	SHEET
VAR	D9 SAFETY 2011-1	VARIOL 5	165	48
		CONTRACT NO.	78228	
		ILLINOIS FED. AID PROJECT		