


SN 044-0034

BY	DATE
ORIGINAL SURVEY	SURVEYED
NOTE BOOK	PLOTTED
NO.	AREAS CHECKED

BY	DATE
ORIGINAL SURVEY	SURVEYED
NOTE BOOK	PLOTTED
NO.	AREAS CHECKED

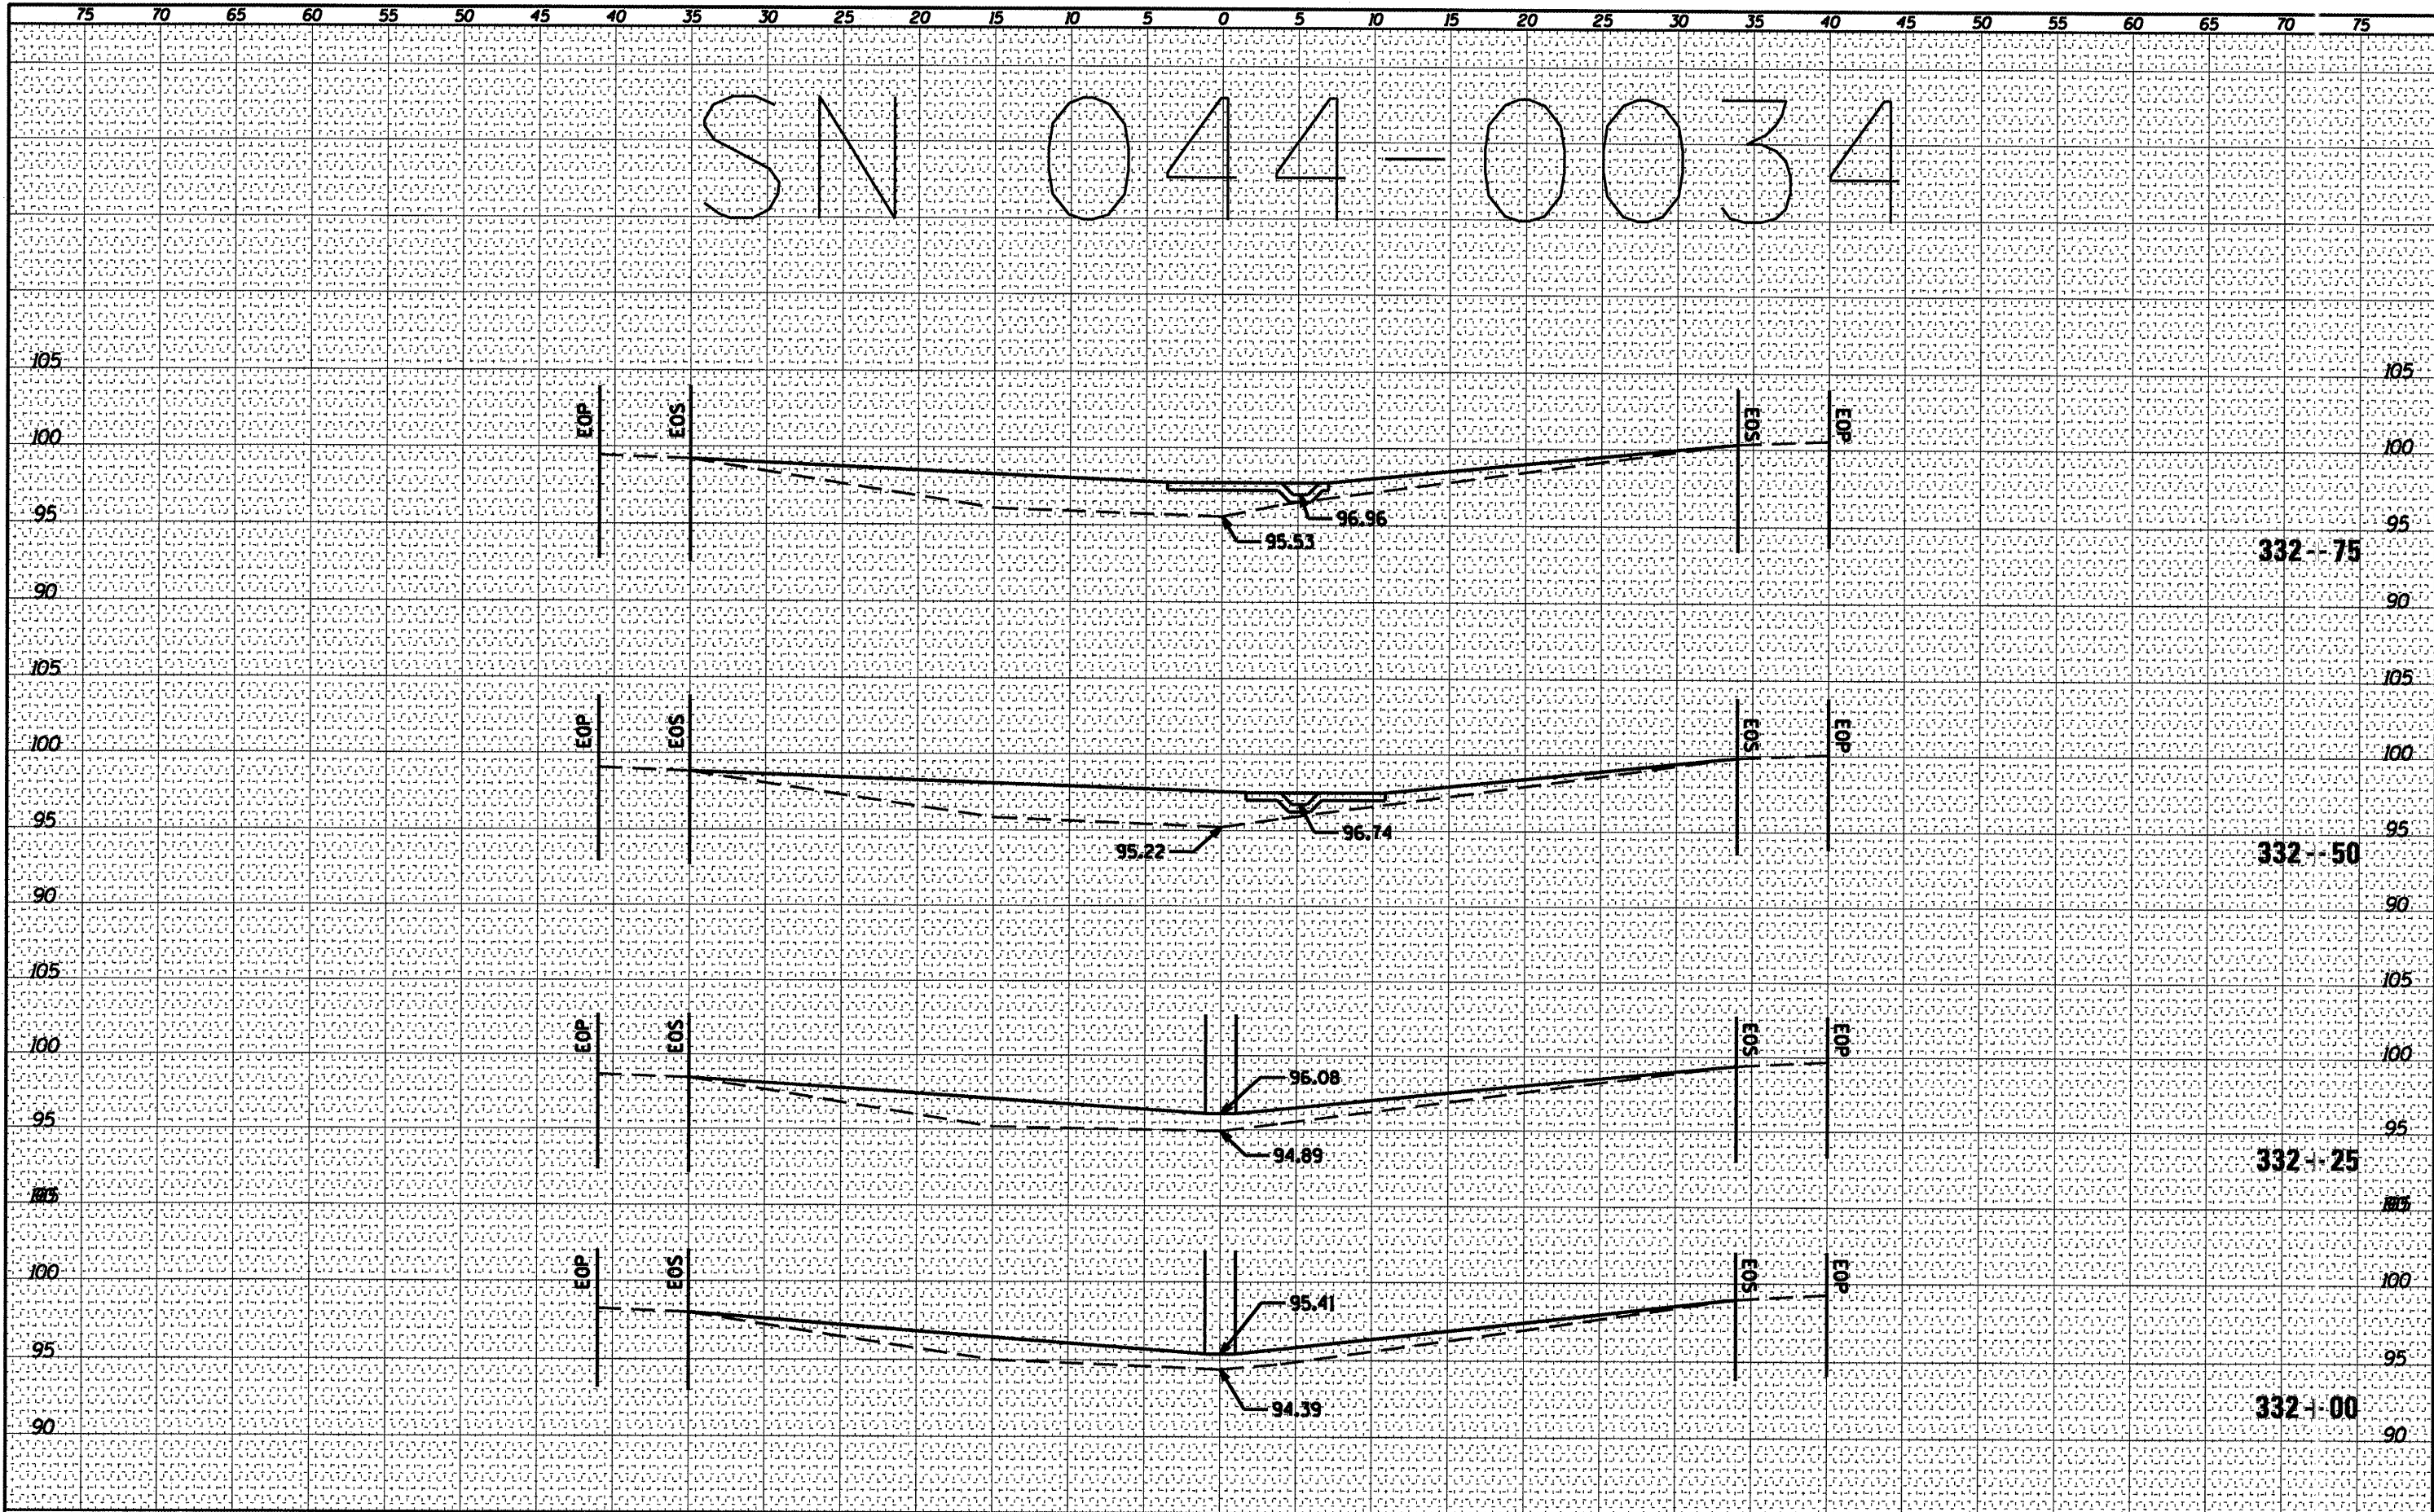

FILE NAME =	USER NAME = shepardgd	DESIGNED -	REVISED -
ct:\pwork\p10101\shepardgd\0239668\78228.04	044-0034.dgn	DRAWN -	REVISED -
		CHECKED -	REVISED -
		DATE -	REVISED -

**STATE OF ILLINOIS
DEPARTMENT OF TRANSPORTATION**

044-034 CROSS SECTION

SCALE: _____ SHEET NO. ___ OF ___ SHEETS STA. 332+00 TO STA. 332+75

F.A. RTE.	SECTION	COUNT	TOTAL SHEETS	SHEET NO.
VAR	D9 SAFETY 2011-1	VARIOUS	165	52
			CONTRACT NO. 78228	
ILLINOIS FED. AID PROJECT				