


FINAL SURVEY BY DATE  
 SURVEYED PLOTTED  
 NOTE BOOK DATE  
 AREAS CHECKED

ORIGINAL SURVEY BY DATE  
 SURVEYED PLOTTED  
 NOTE BOOK DATE  
 AREAS CHECKED

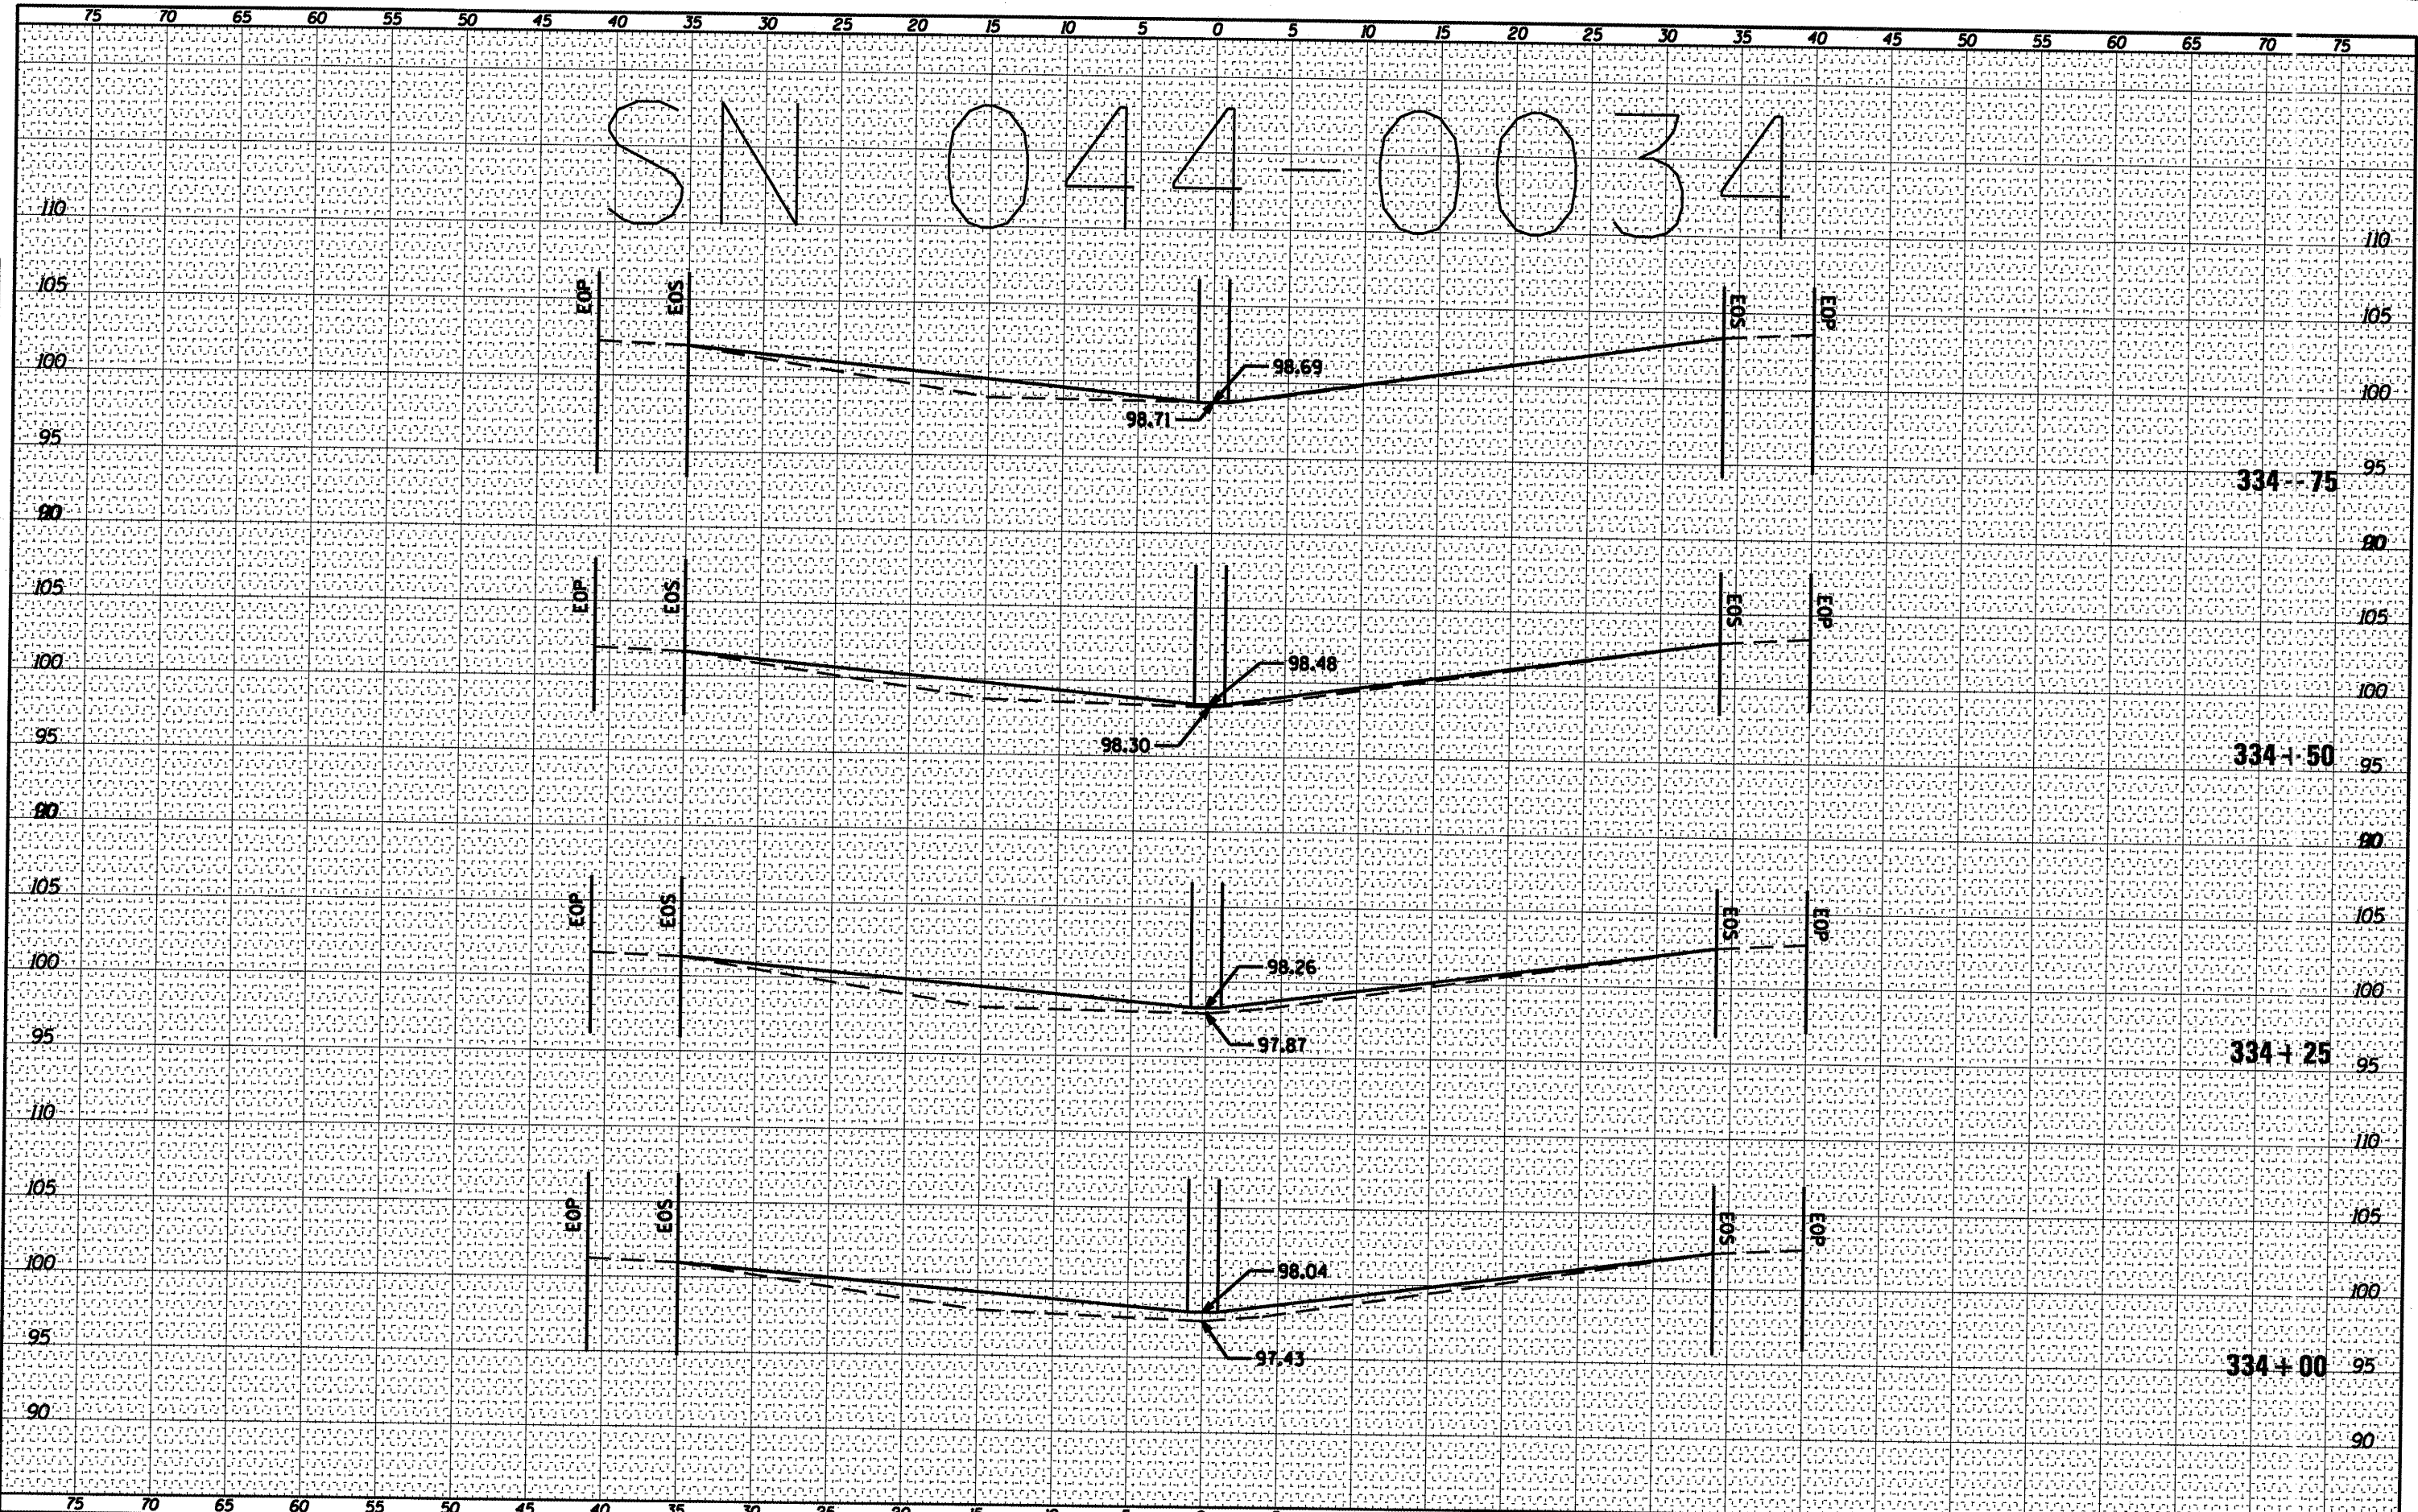

SN 044-0034

FILE NAME = c:\pwwork\pwwork\shperdgd\0239668\78228\_04-0034.dgn  
 USER NAME = shperdgd  
 PLOT SCALE = 10.3122' / 1" IN.  
 PLOT DATE = 3/7/2011

DESIGNED -	REVISD -
DRAWN -	REVISD -
CHECKED -	REVISD -
DATE -	REVISD -

STATE OF ILLINOIS  
 DEPARTMENT OF TRANSPORTATION

044-034 CROSS SECTION

SCALE: SHEET NO. OF SHEETS STA. 334+00 TO STA. 334+75

SECTION	COUNTY	TOTAL SHEETS	SHEET NO.
D9 SAFETY 2011-1	VARIOUS	165	54
CONTRACT NO. 78228			

ILLINOIS FED. AID PROJECT