


DATE	
BY	
FINAL SURVEY	
SURVEYED	
PLOTTED	
NOTE BOOK	
NO.	
AREAS CHECKED	

DATE	
BY	
ORIGINAL SURVEY	
SURVEYED	
PLOTTED	
NOTE BOOK	
NO.	
AREAS CHECKED	

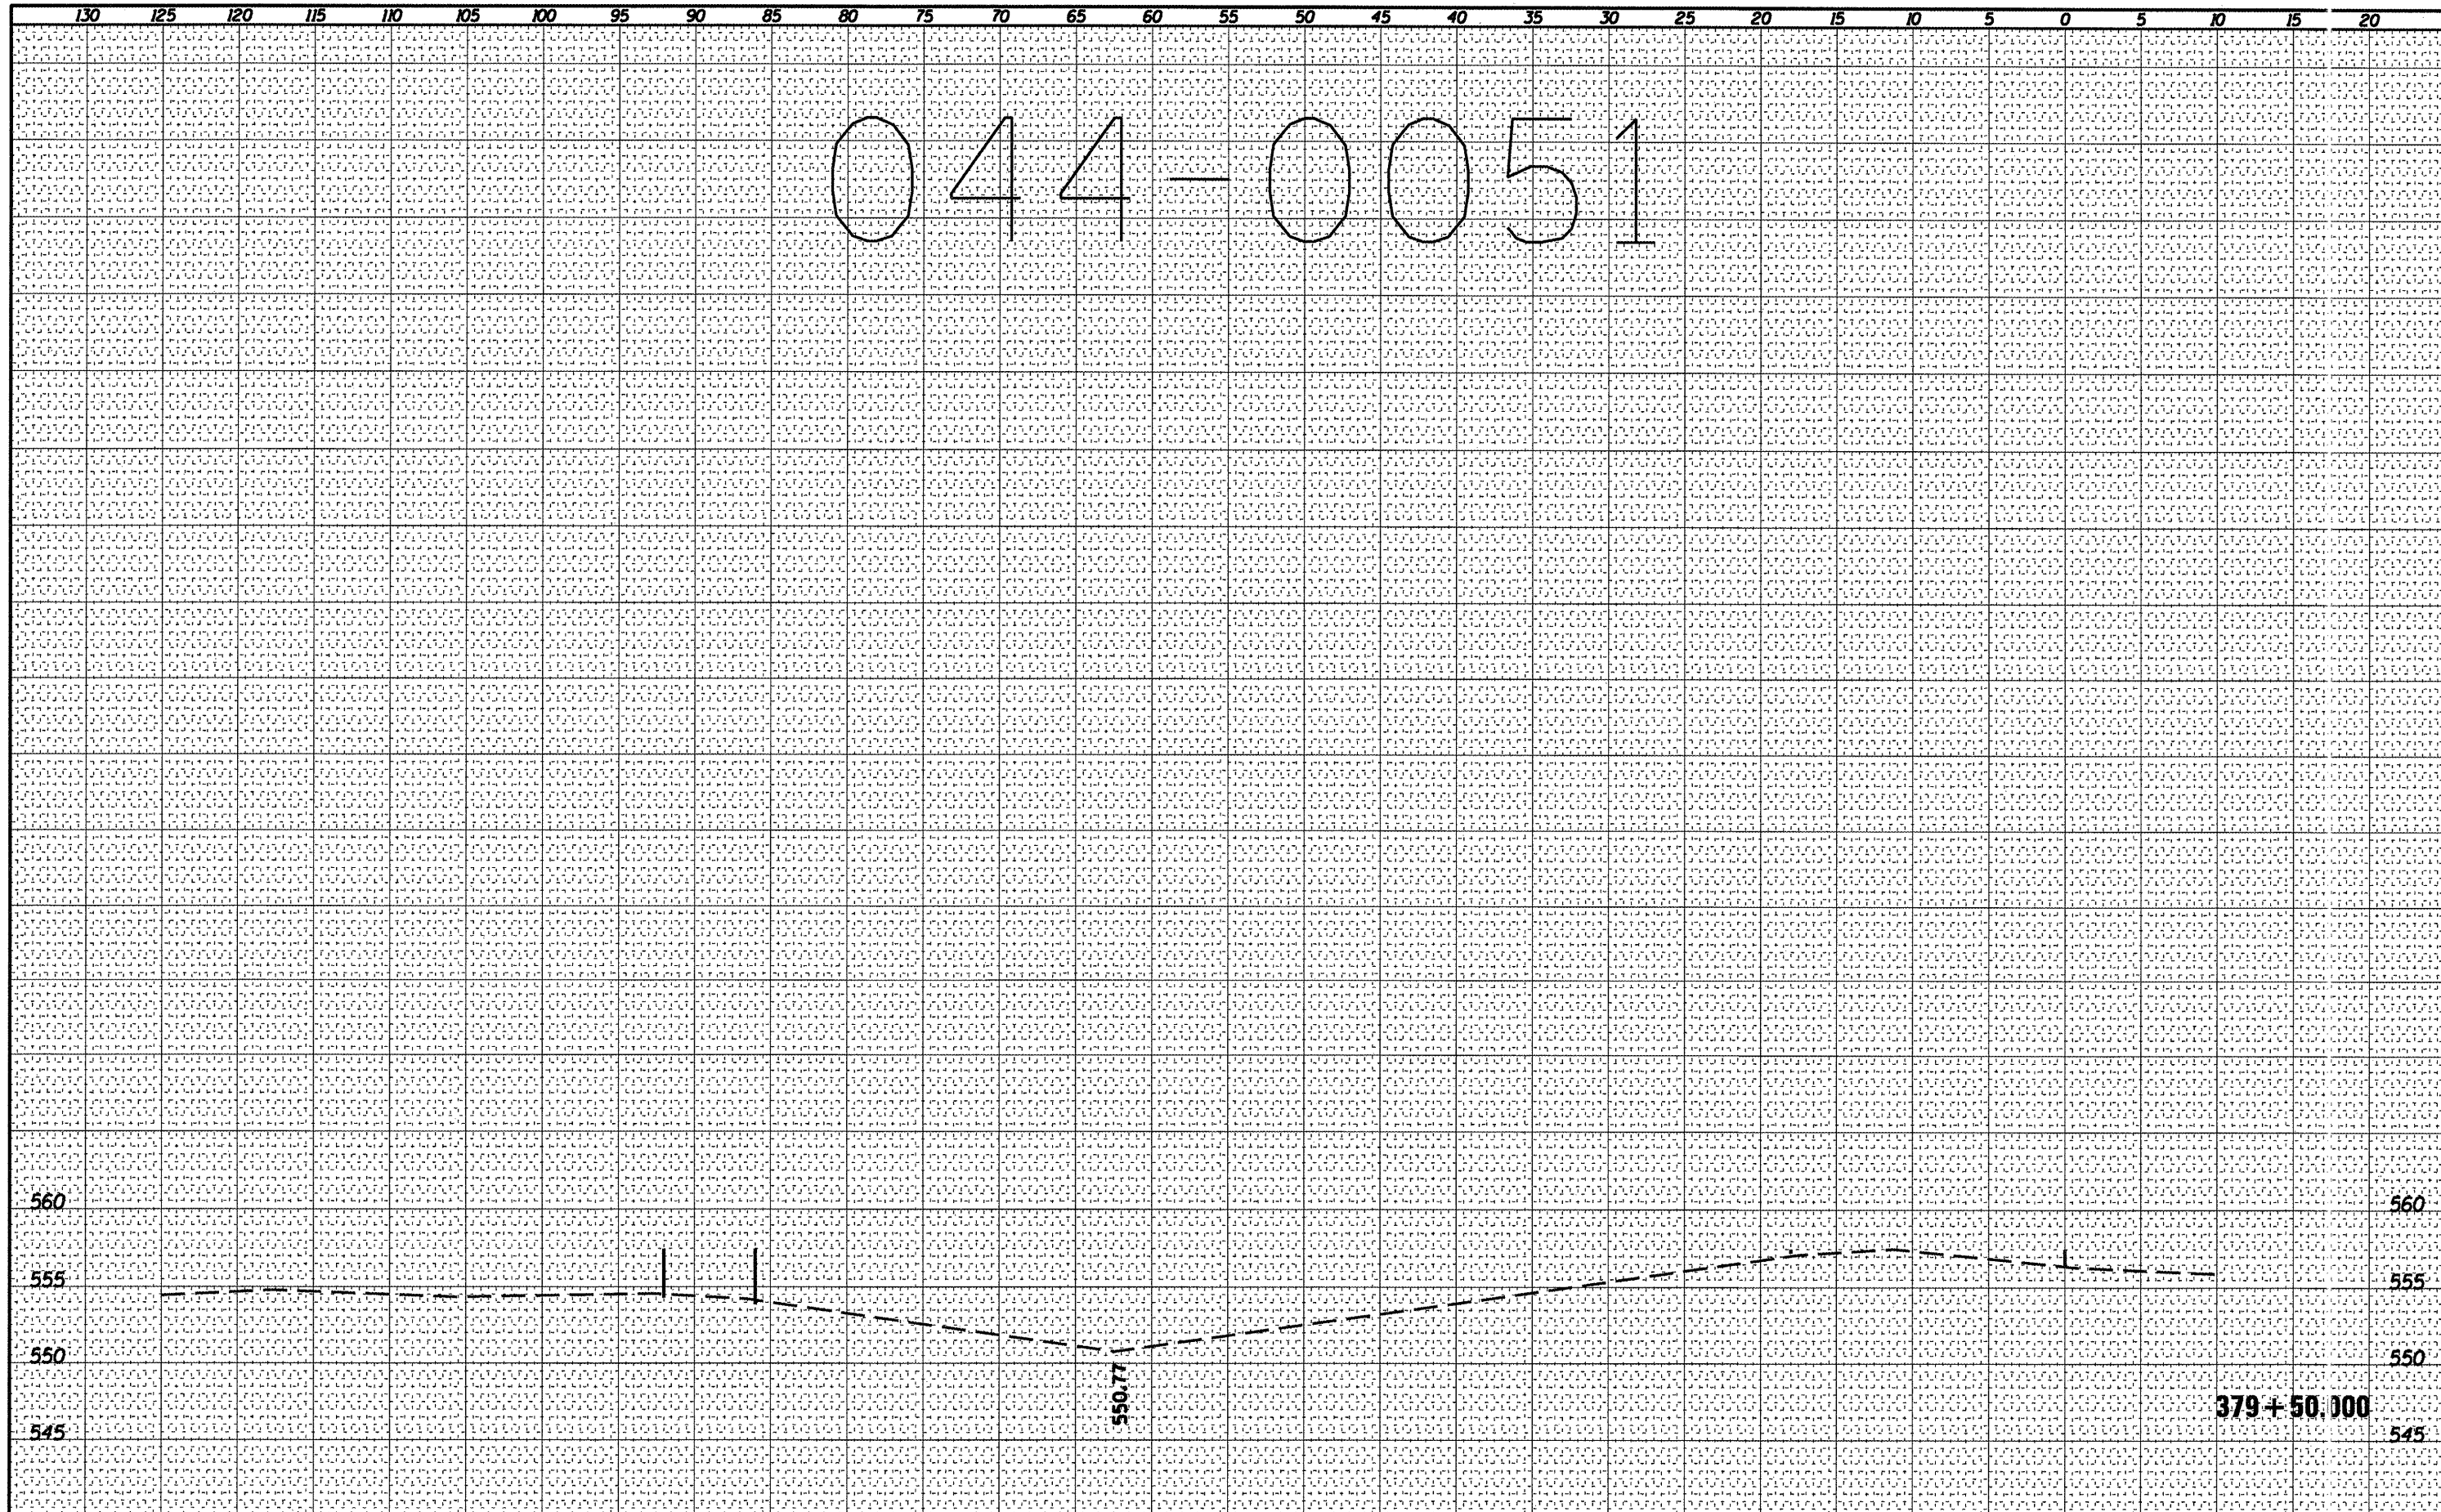

FILE NAME =	USER NAME = shepardgd	DESIGNED -	REVISED -	<b>STATE OF ILLINOIS</b> <b>DEPARTMENT OF TRANSPORTATION</b>	<b>044-0051 CROSS SECTION</b>			F.A. RTE.	SECTION	COUNT	TOTAL SHEETS	SHEET NO.
at:\p\work\p\101\shepardgd\0239668\78228_04	-0051.dgn	DRAWN -	REVISED -					VAR	DS SAFETY 2011-1	VARIOUS	165	59
	PLOT SCALE = 10.3122' / IN.	CHECKED -	REVISED -					CONTRACT NO. 78228				
	PLOT DATE = 3/8/2011	DATE -	REVISED -					ILLINOIS FED. AID PROJECT				
				SCALE: _____	SHEET NO. _____ OF _____ SHEETS		STA. 379+50.000 TO STA. 379+50.000					