


BY: _____ DATE: _____
 SURVEYED _____
 PLOTTED _____
 NOTE BOOK _____
 AREAS CHECKED _____
 NO. _____

BY: _____ DATE: _____
 SURVEYED _____
 PLOTTED _____
 NOTE BOOK _____
 AREAS CHECKED _____
 NO. _____

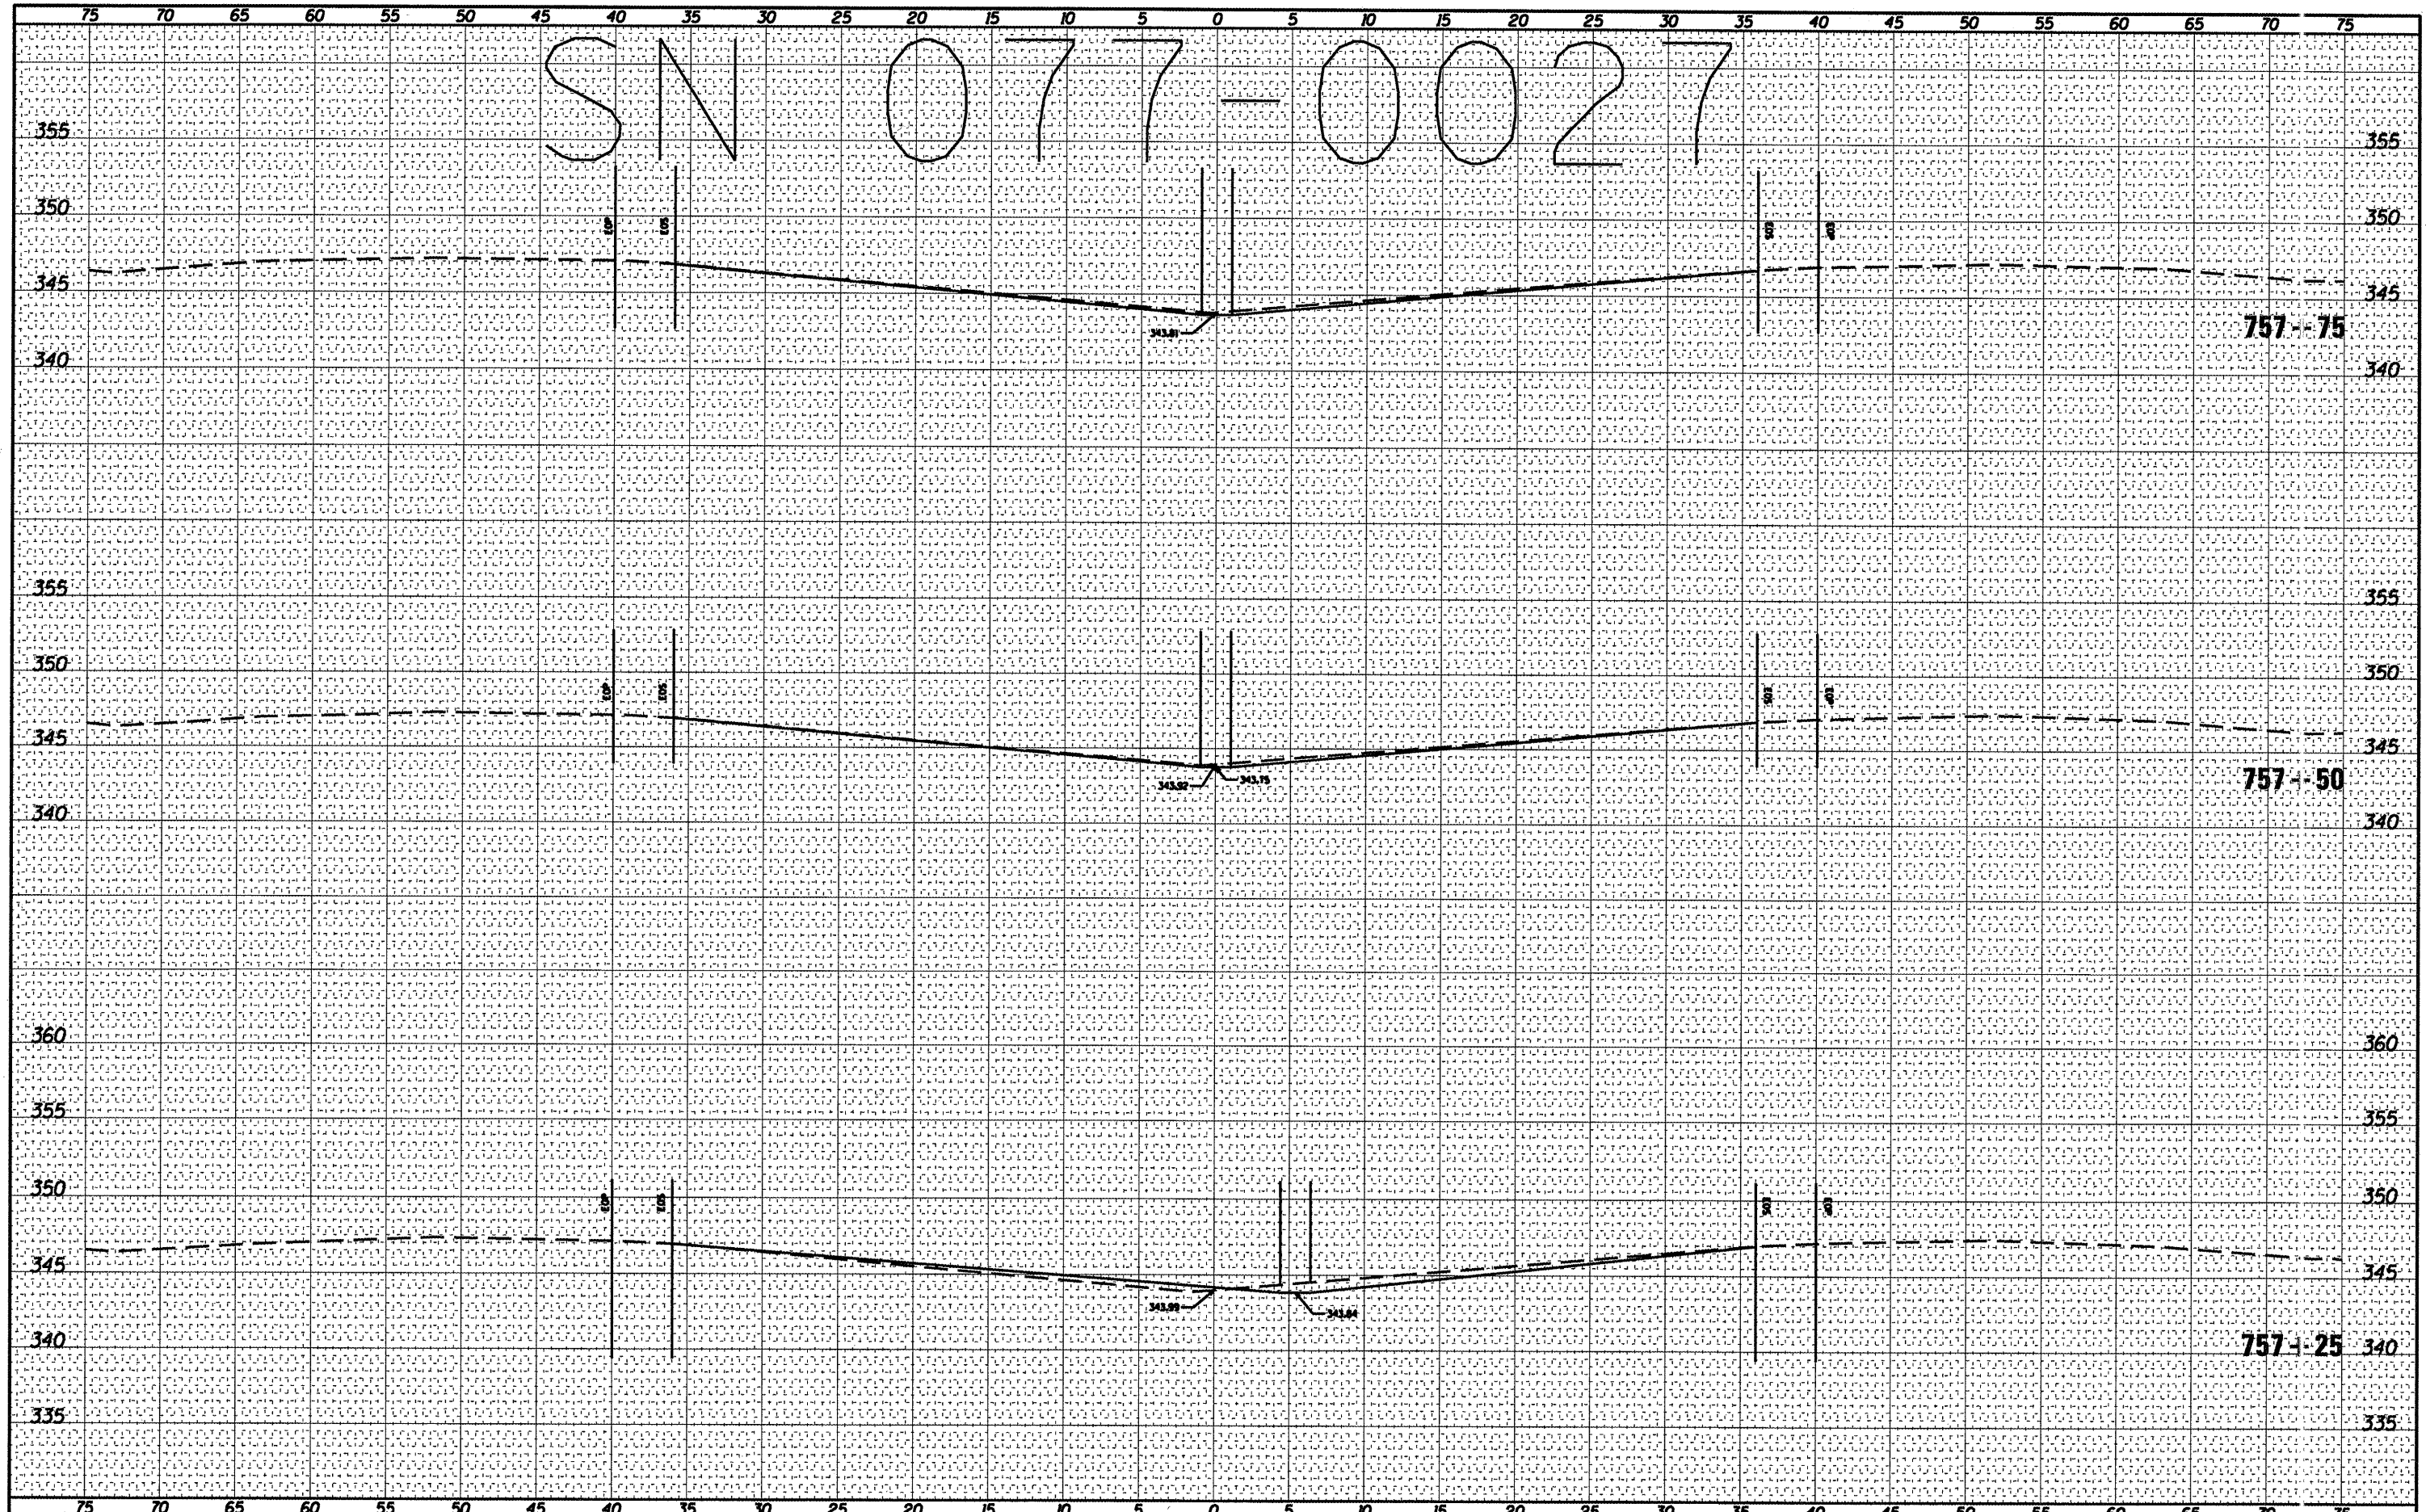

FILE NAME = USER NAME = shepardgd
 at:\pwork\pwork\shepardgd\0239668\78228_07-0027.dgn

DESIGNED -	REVISED -
DRAWN -	REVISED -
CHECKED -	REVISED -
DATE -	REVISED -

**STATE OF ILLINOIS
 DEPARTMENT OF TRANSPORTATION**

077-0027 CROSS SECTION
 SCALE: _____ SHEET NO. ____ OF ____ SHEETS STA. 757+25 TO STA. 757+75

F.A. RTE. VAR	SECTION	COUNT	TOTAL SHEETS	SHEET NO.
	D9 SAFETY 2011-1	VARIOLUS	165	70
CONTRACT NO. 78228			ILLINOIS FED. AID PROJECT	