


SN077-0032

| | |
|----|------|
| BY | DATE |
| | |
| | |
| | |
| | |
| | |

| | |
|----|------|
| BY | DATE |
| | |
| | |
| | |
| | |
| | |

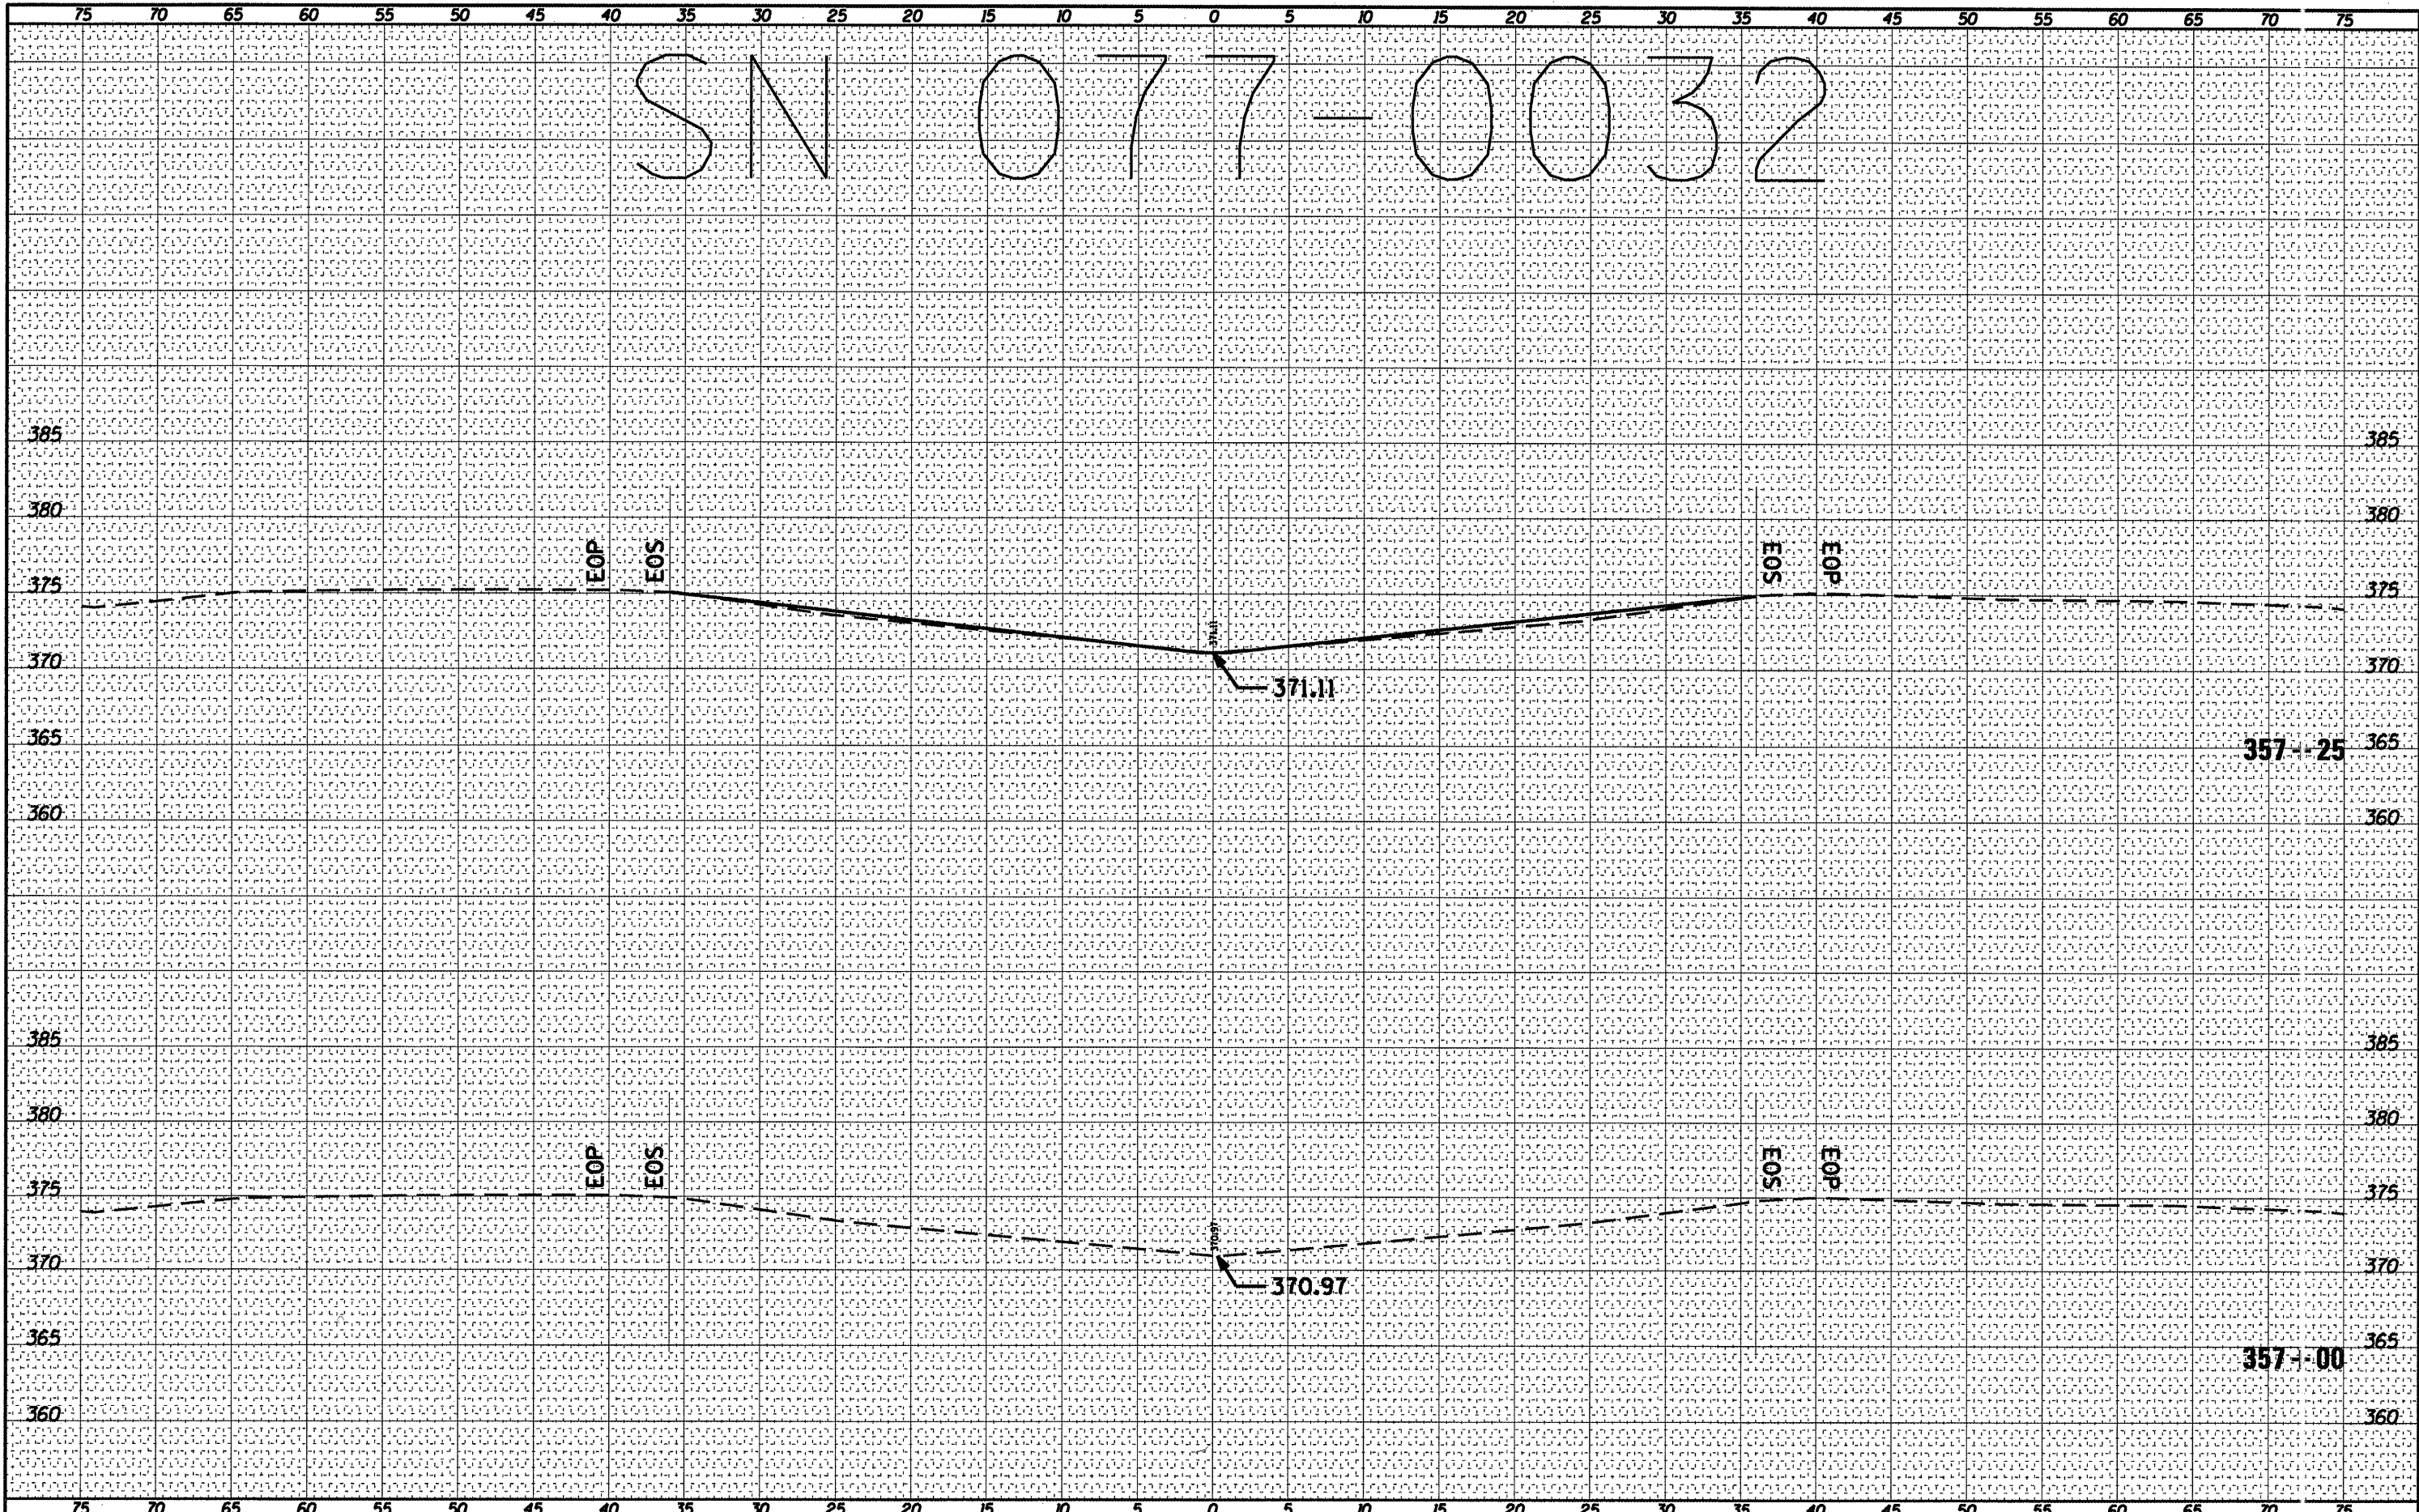

| | | | | | | | |
|-------------------------------------------|-----------------------------|------------|-----------|--|--|--|--|
| FILE NAME = | USER NAME = shepardgd | DESIGNED - | REVISED - | | | | |
| o:\pwork\pwork\shepardgd\0239668\78228_07 | -0032.dgn | DRAWN - | REVISED - | | | | |
| | PLOT SCALE = 18.3122' / IN. | CHECKED - | REVISED - | | | | |
| | PLOT DATE = 3/8/2011 | DATE - | REVISED - | | | | |

STATE OF ILLINOIS
DEPARTMENT OF TRANSPORTATION

077-0032 CROSS SECTION

SCALE: _____ SHEET NO. ___ OF ___ SHEETS STA. 357+00 TO STA. 357+25

| | | | | |
|---------------------------|------------------|---------|--------------------|-----------|
| P.A. RTE. VAR | SECTION | COUNT | TOTAL SHEETS | SHEET NO. |
| | D9 SAFETY 2011-1 | VARIOUS | 165 | 73 |
| | | | CONTRACT NO. 78228 | |
| ILLINOIS FED. AID PROJECT | | | | |