


DATE \_\_\_\_\_  
 BY \_\_\_\_\_  
 SURVEYED \_\_\_\_\_  
 PLOTTED \_\_\_\_\_  
 CHECKED \_\_\_\_\_  
 NOTE BOOK \_\_\_\_\_  
 AREAS CHECKED \_\_\_\_\_  
 NO. \_\_\_\_\_

DATE \_\_\_\_\_  
 BY \_\_\_\_\_  
 SURVEYED \_\_\_\_\_  
 PLOTTED \_\_\_\_\_  
 CHECKED \_\_\_\_\_  
 NOTE BOOK \_\_\_\_\_  
 AREAS CHECKED \_\_\_\_\_  
 NO. \_\_\_\_\_

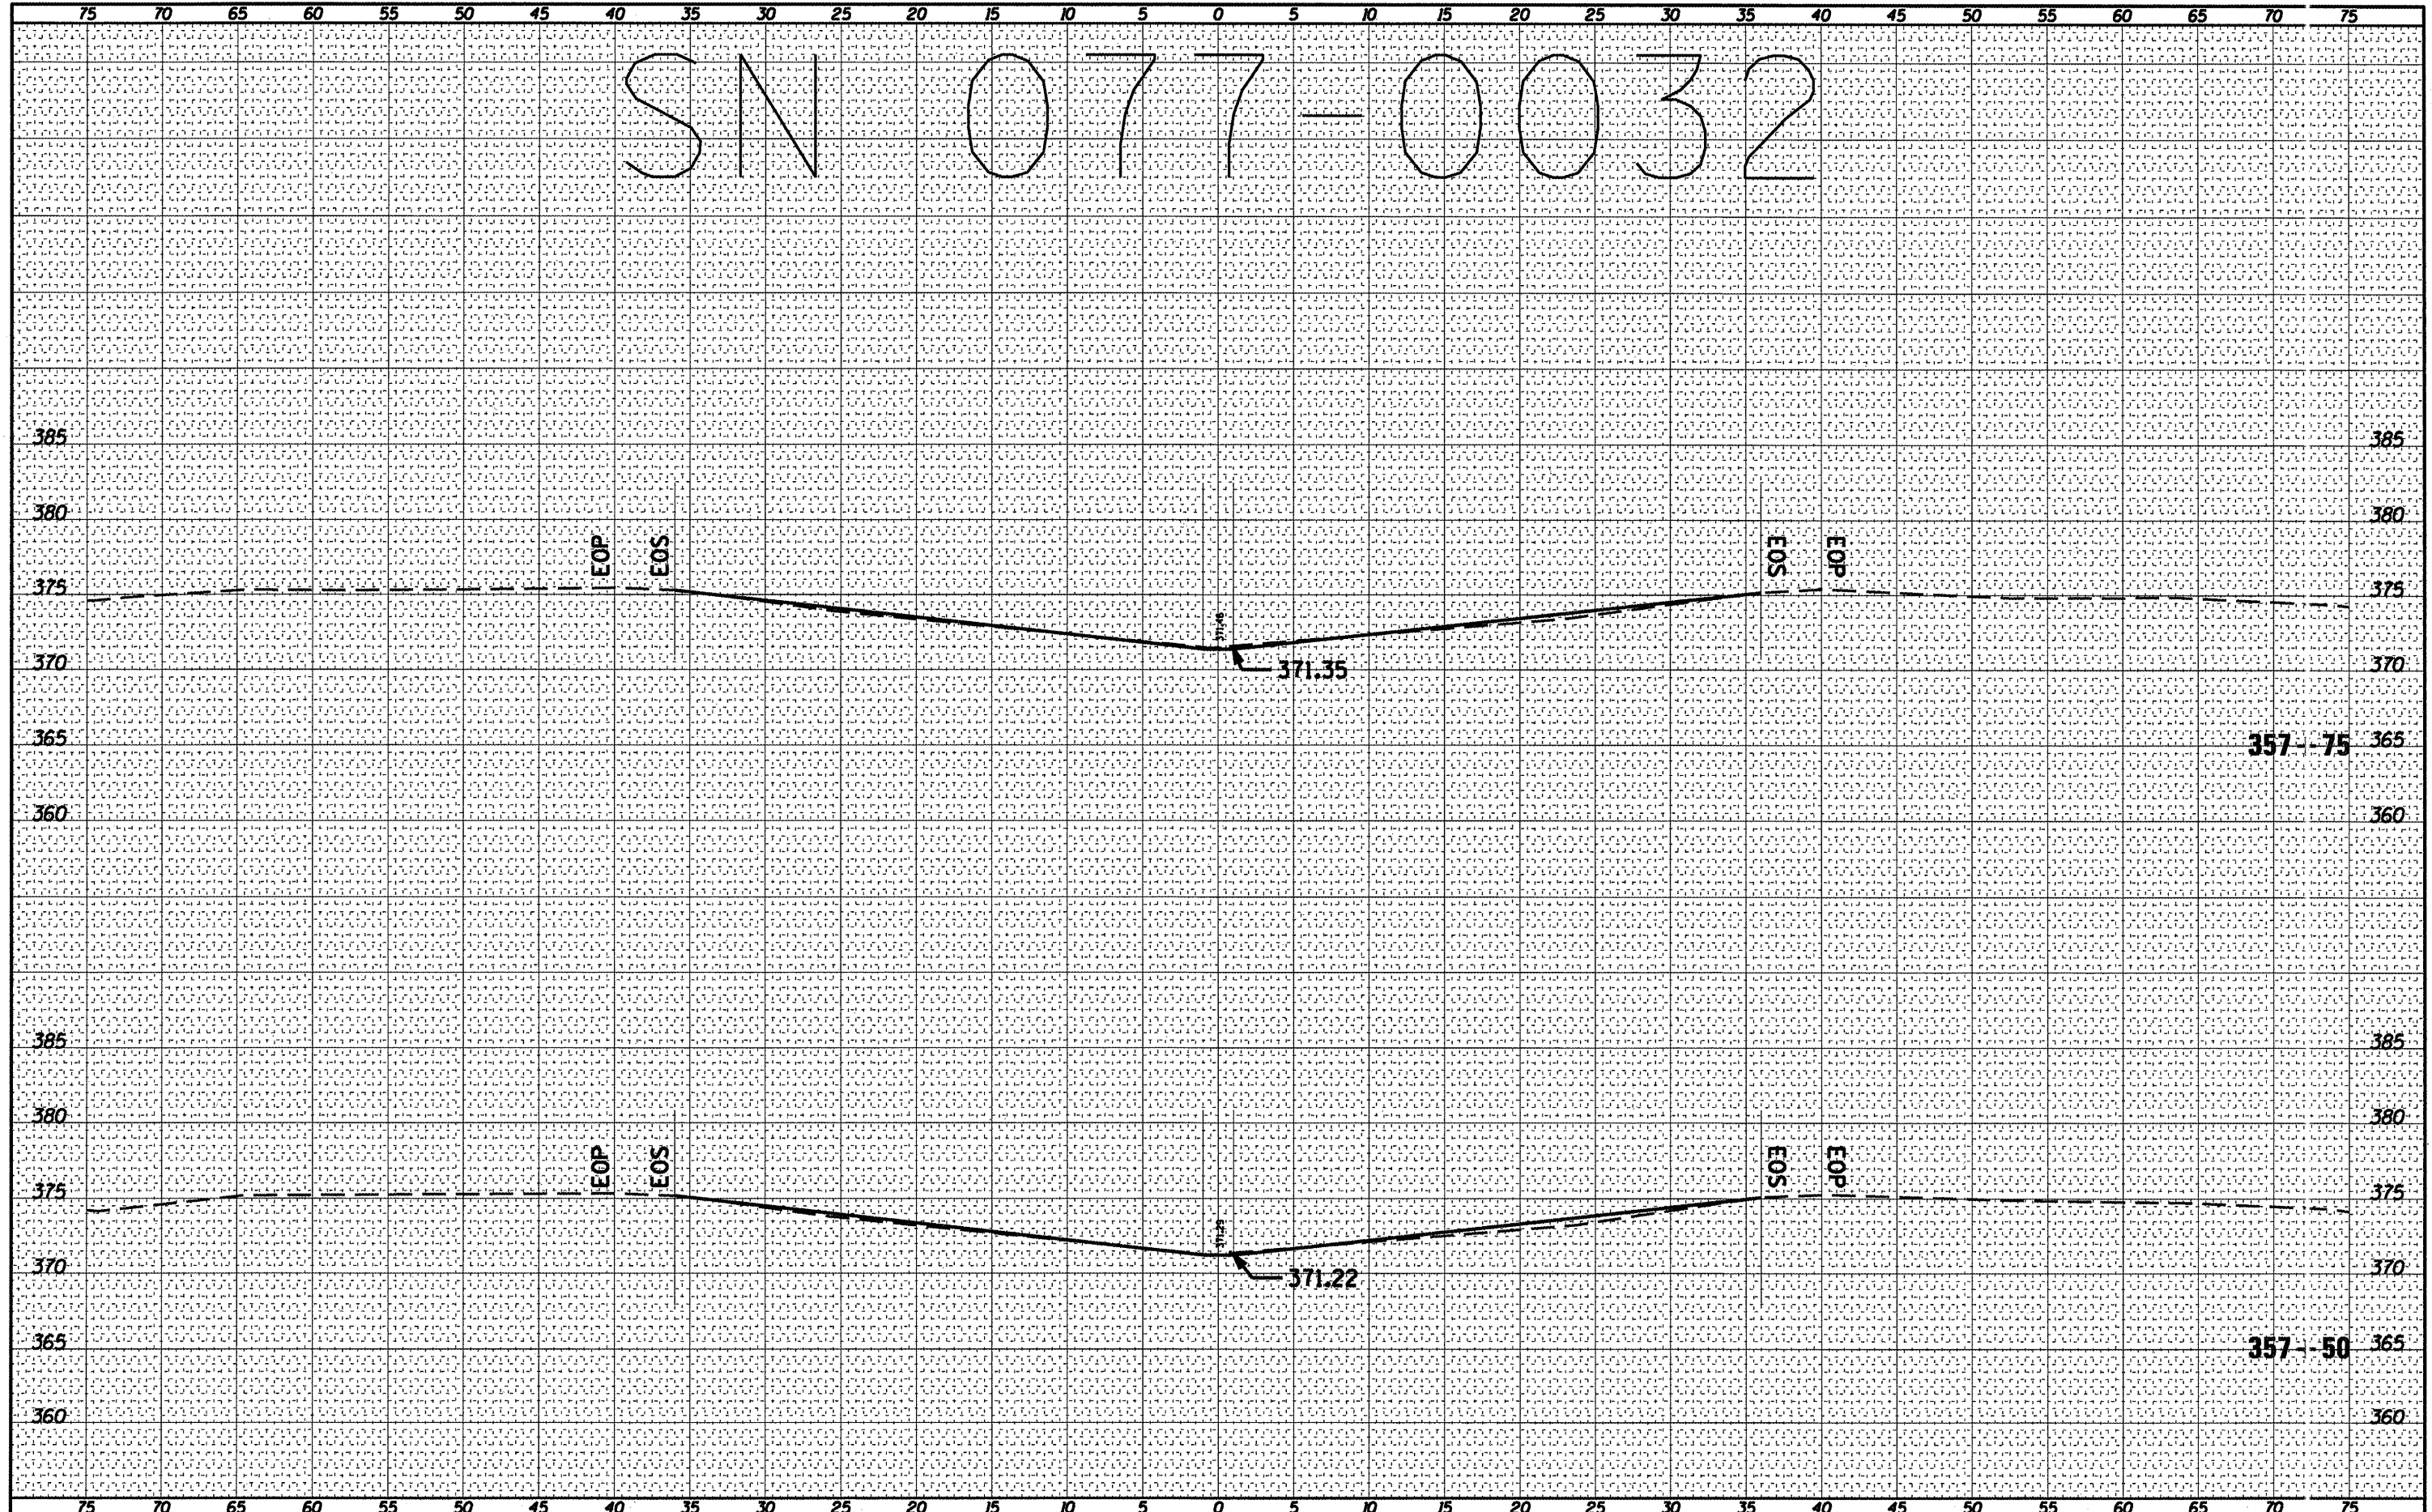

FILE NAME = c:\pwwork\pwwork\shopardgd\0239668\78228.07  
 USER NAME = shopardgd  
 PLOT SCALE = 10.3122' / IN.  
 PLOT DATE = 3/8/2011

DESIGNED	---	REVISED	-----
DRAWN	---	REVISED	-----
CHECKED	---	REVISED	-----
DATE	-----	REVISED	-----

STATE OF ILLINOIS  
 DEPARTMENT OF TRANSPORTATION

077-0032 CROSS SECTION

SCALE: \_\_\_\_\_ SHEET NO. \_\_\_\_ OF \_\_\_\_ SHEETS STA. 357+50 TO STA. 357+75

F.A. RTE.	SECTION	COUNT	TOTAL SHEETS	SHEET NO.
VAR	D9 SAFETY 2011-1	165	165	74
		CONF. NO. 78228		
ILLINOIS FED. AID PROJECT				