


SN077-0032

FINAL SURVEY	DATE
SURVEYED	
PLANNED	
NOTE BOOK	
AREAS CHECKED	

ORIGINAL SURVEY	DATE
SURVEYED	
PLANNED	
NOTE BOOK	
AREAS CHECKED	

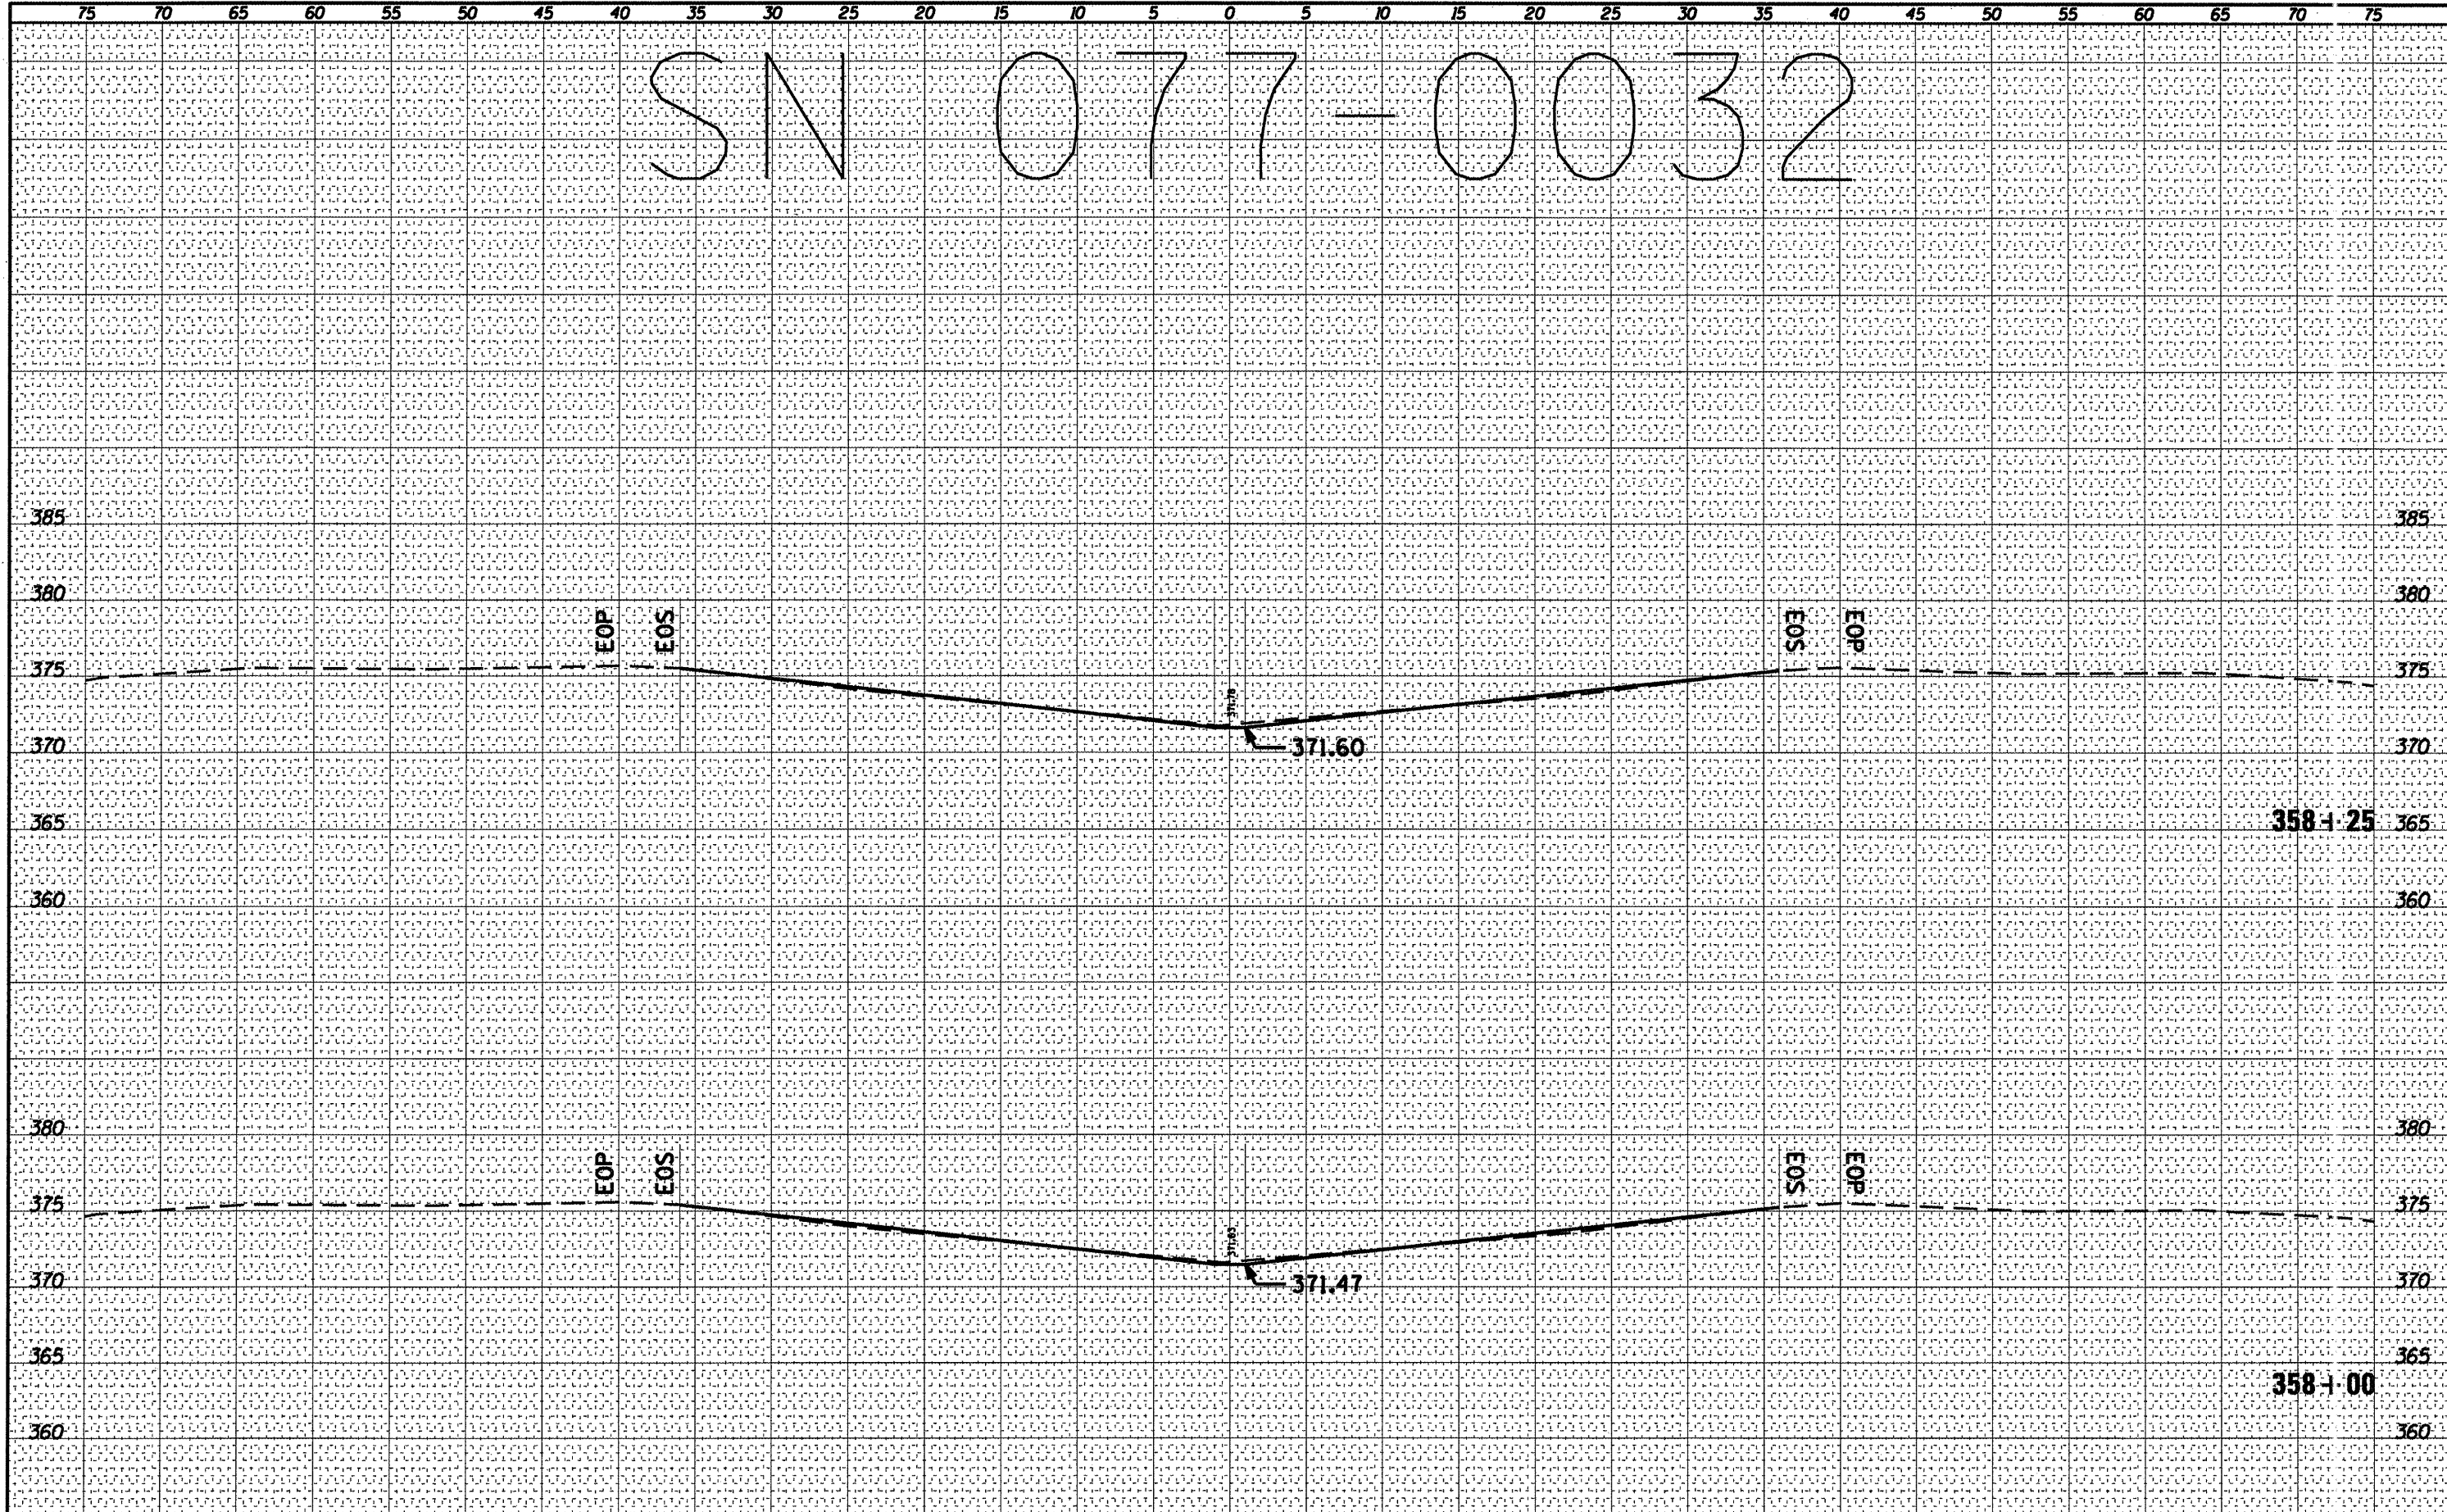

FILE NAME =	USER NAME = sheperdgd	DESIGNED -	REVISED -	STATE OF ILLINOIS DEPARTMENT OF TRANSPORTATION	077-0032 CROSS SECTION			F.A. RTE.	SECTION	COUNT	TOTAL SHEETS	SHEET NO.
0:\p\work\p\work\sheperdgd\0239668\78228.07	-0032.dgn	DRAWN -	REVISED -		VAR	D9 SAFETY 2011-1	VARIQUIS	165	75			
	PLOT SCALE = 10.3122' / IN.	CHECKED -	REVISED -		SCALE: _____ SHEET NO. _____ OF _____ SHEETS STA. 358+00 TO STA. 358+25			CONTRACT NO. 78228				
	PLOT DATE = 3/8/2011	DATE -	REVISED -		ILLINOIS FED. AID PROJECT							