


DATE	
BY	
FINAL SURVEY	
SURVEYED	
NOTE BOOK	
NO.	
AREAS CHECKED	

DATE	
BY	
ORIGINAL SURVEY	
SURVEYED	
NOTE BOOK	
NO.	
AREAS CHECKED	

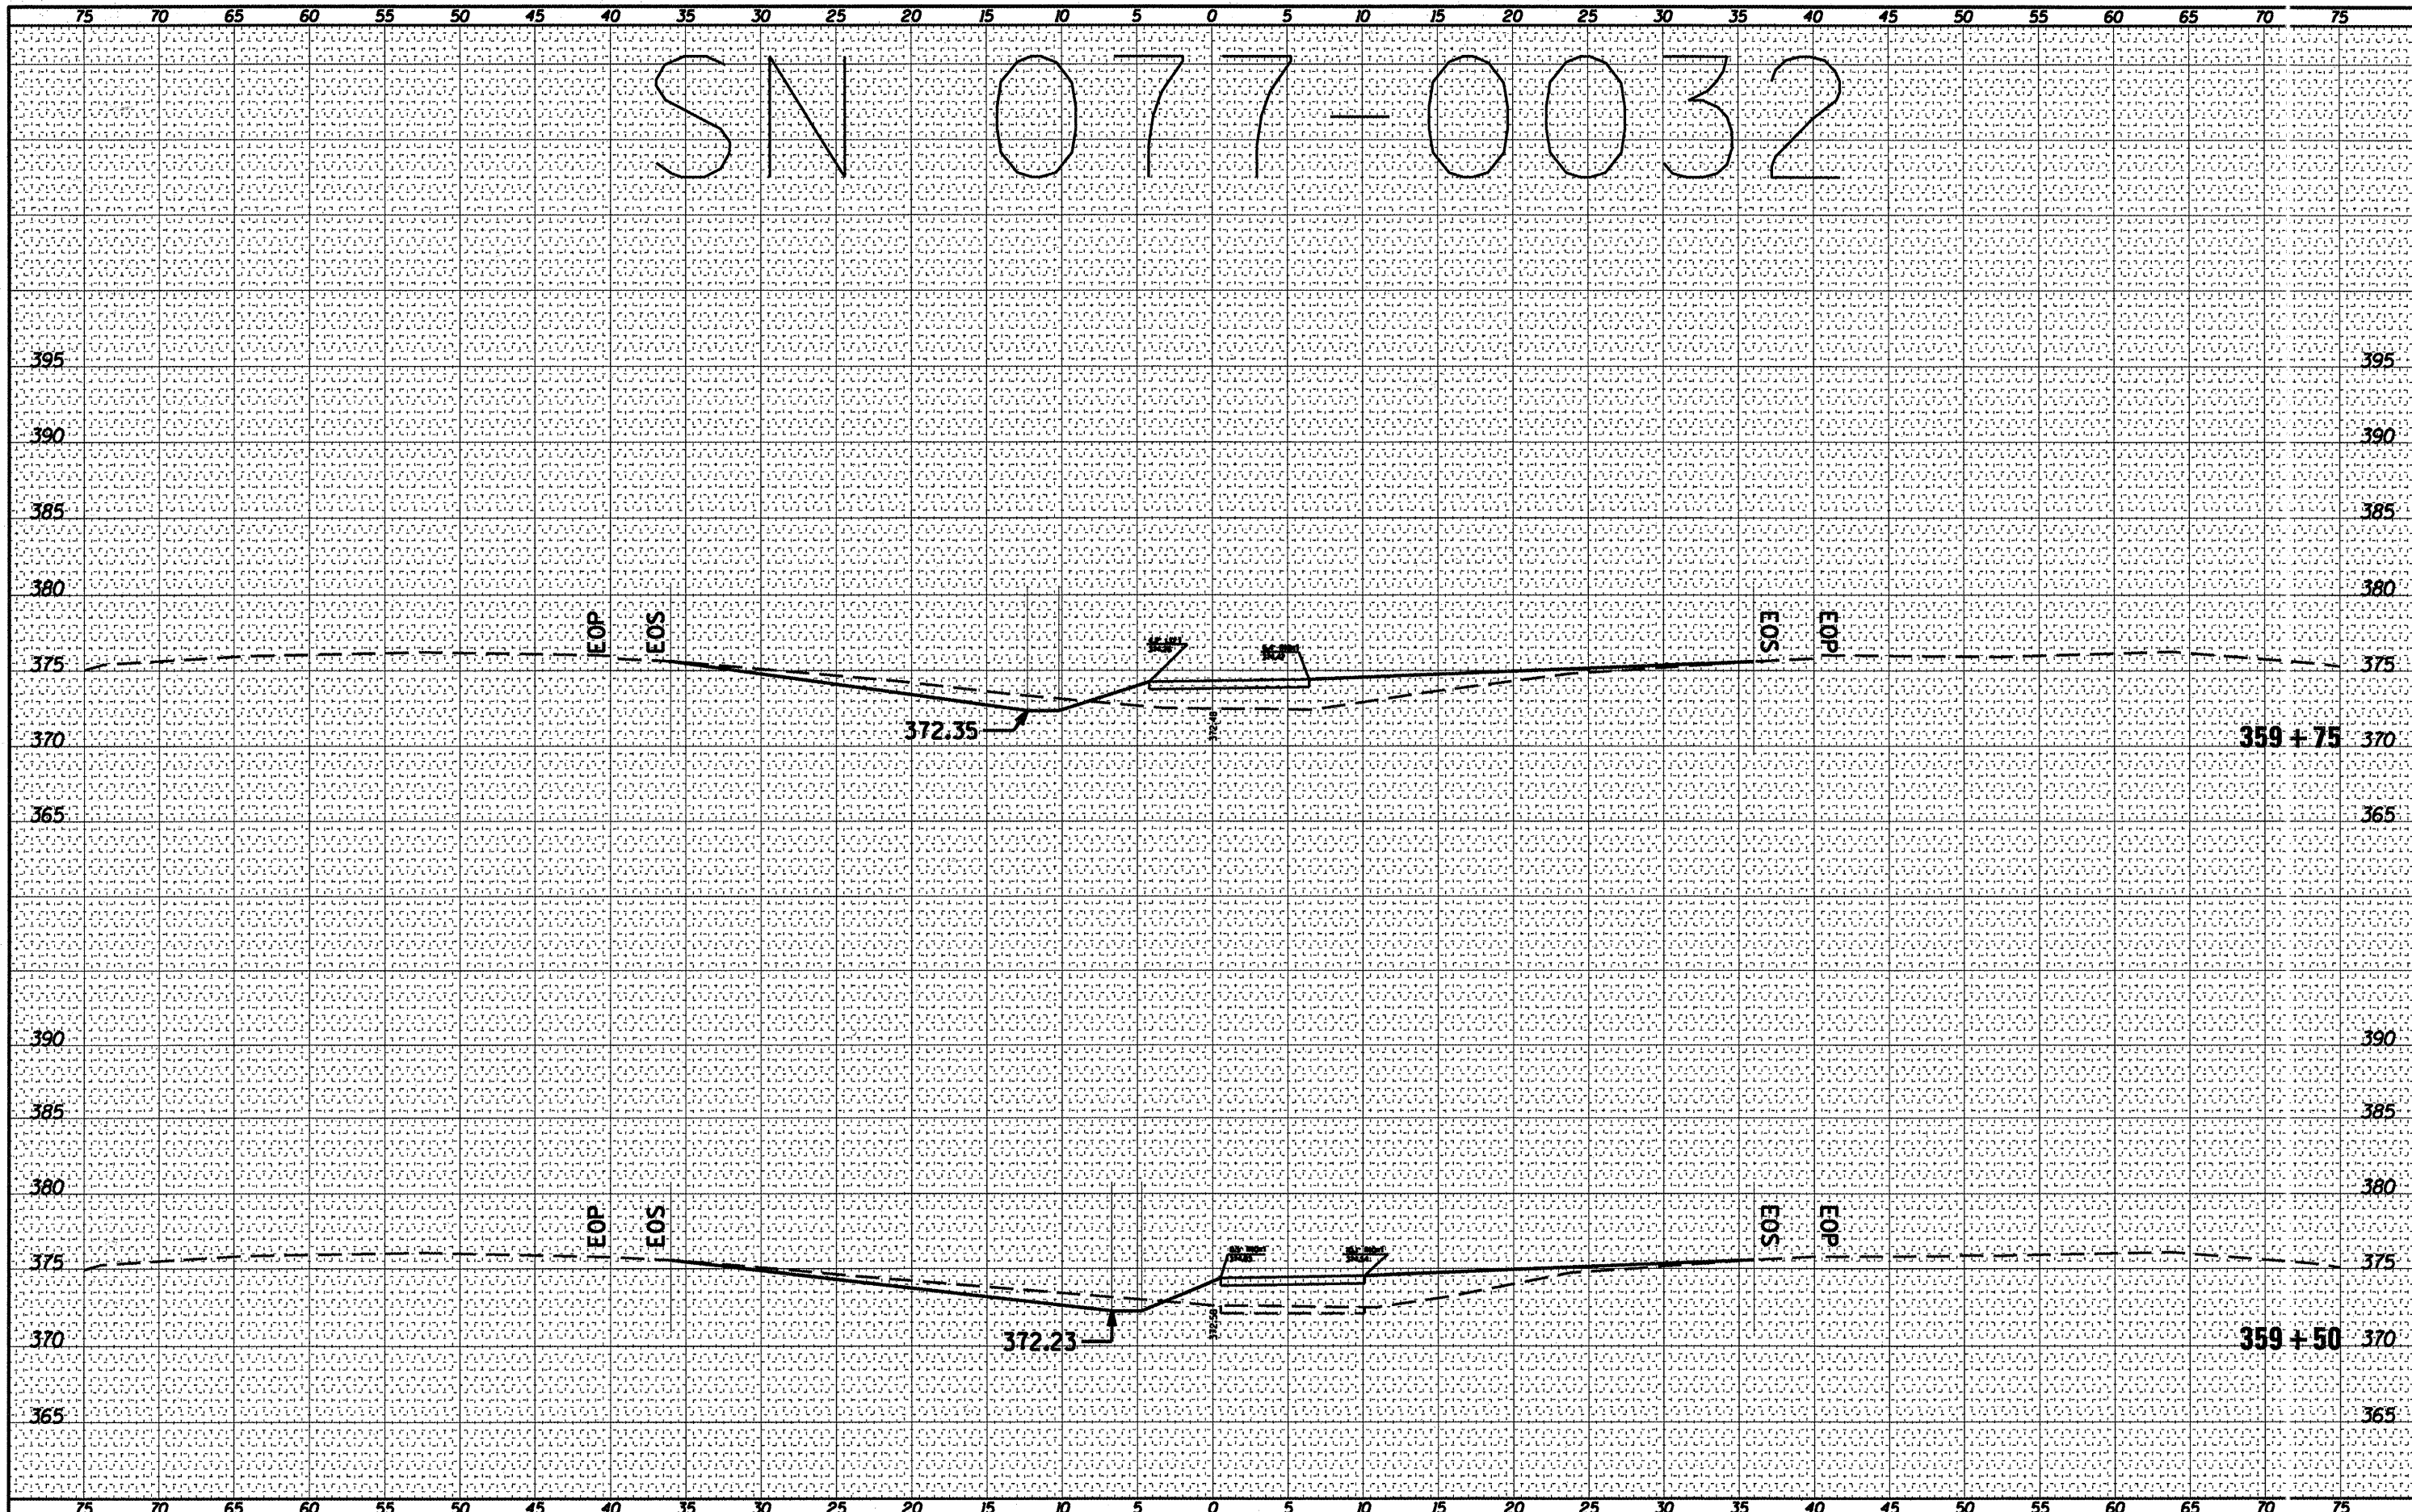

FILE NAME =  
 c:\pwwork\p1dot\sheper\dgd\0239668\78228.07

USER NAME = sheperdgd	DESIGNED -	REVISED -
-0832dgn.dgn	DRAWN -	REVISED -
PLOT SCALE = 10.3122' / IN.	CHECKED -	REVISED -
PLOT DATE = 3/8/2011	DATE -	REVISED -

**STATE OF ILLINOIS  
 DEPARTMENT OF TRANSPORTATION**

**077-0032 CROSS SECTION**

SCALE: \_\_\_\_\_ SHEET NO. \_\_\_\_\_ OF \_\_\_\_\_ SHEETS STA. 359+50 TO STA. 359+75

F.A. RTE.	SECTION	COUNTY	TOTAL SHEETS	SHEET NO.
VAR	D9 SAFETY 2011-1	VARIJUS	165	78
CONTRACT NO. 78228			ILLINOIS FED. AID PROJECT	