


DATE	
BY	
FINAL SURVEY	
SURVEYED	
NOTE BOOK	
TEMPLATE	
AREAS CHECKED	
NO.	

DATE	
BY	
ORIGINAL SURVEY	
SURVEYED	
NOTE BOOK	
TEMPLATE	
AREAS CHECKED	
NO.	

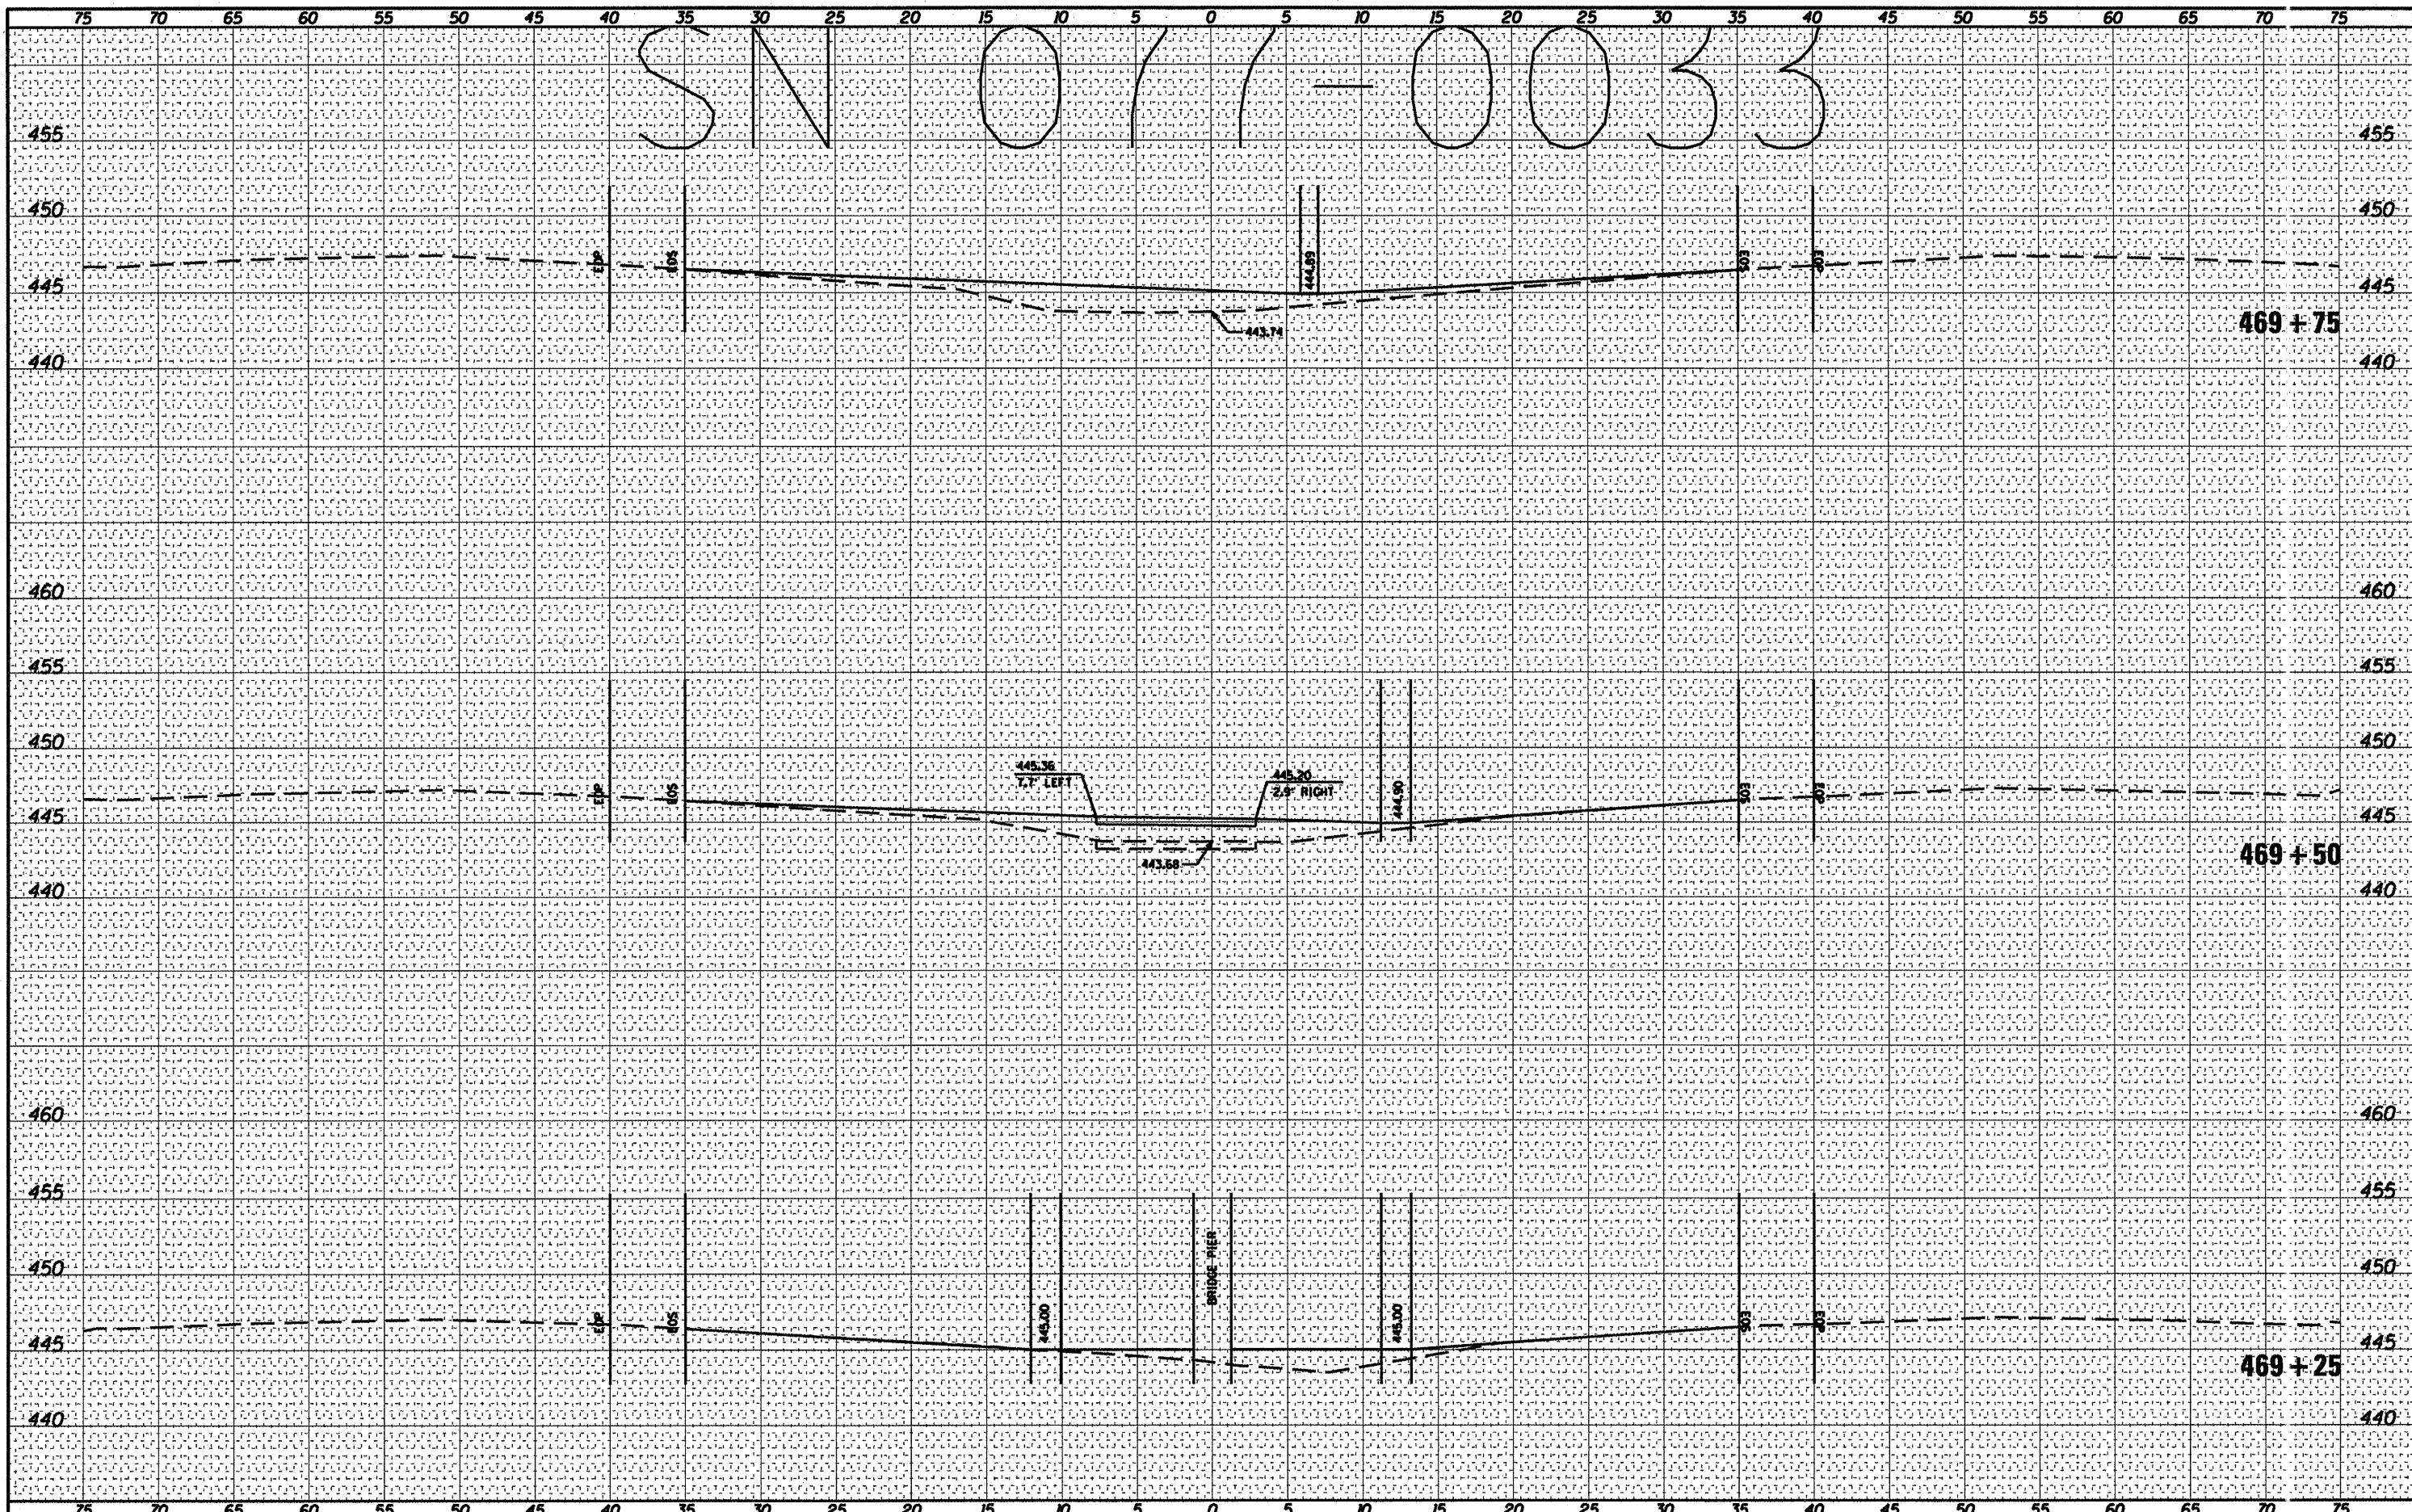

SNOWY0033

FILE NAME =	USER NAME = shaper.dgd	DESIGNED -	REVISED -	<b>STATE OF ILLINOIS</b>	<b>077-0033 CROSS SECTION</b>	F.A. RTE.	SECTION	COUNTY	TOTAL SHEETS	SHEET NO.
at:\pwwork\pwwork\shaper.dgd\0239668\78226.07	-0033.dgn	DRAWN -	REVISED -	<b>DEPARTMENT OF TRANSPORTATION</b>	SCALE: _____	VAR	09 SAFETY 2011-1	VARI JUS	165	86
	PLOT SCALE = 1/8" = 1' IN.	CHECKED -	REVISED -		SHEET NO. _____ OF _____ SHEETS					
	PLOT DATE = 3/8/2011	DATE -	REVISED -		STA. 469+25 TO STA. 469+75					
CONTRACT NO. 78228										
ILLINOIS FED. AID PROJECT										