

SNOWY-0033

FINAL SURVEY NOTE BOOK NO. \_\_\_\_\_

DATE \_\_\_\_\_

BY \_\_\_\_\_

SURVEYED \_\_\_\_\_

TEMPLATED \_\_\_\_\_

AREAS CHECKED \_\_\_\_\_

ORIGINAL SURVEY NOTE BOOK NO. \_\_\_\_\_


DATE \_\_\_\_\_

BY \_\_\_\_\_

SURVEYED \_\_\_\_\_

TEMPLATED \_\_\_\_\_

AREAS CHECKED \_\_\_\_\_

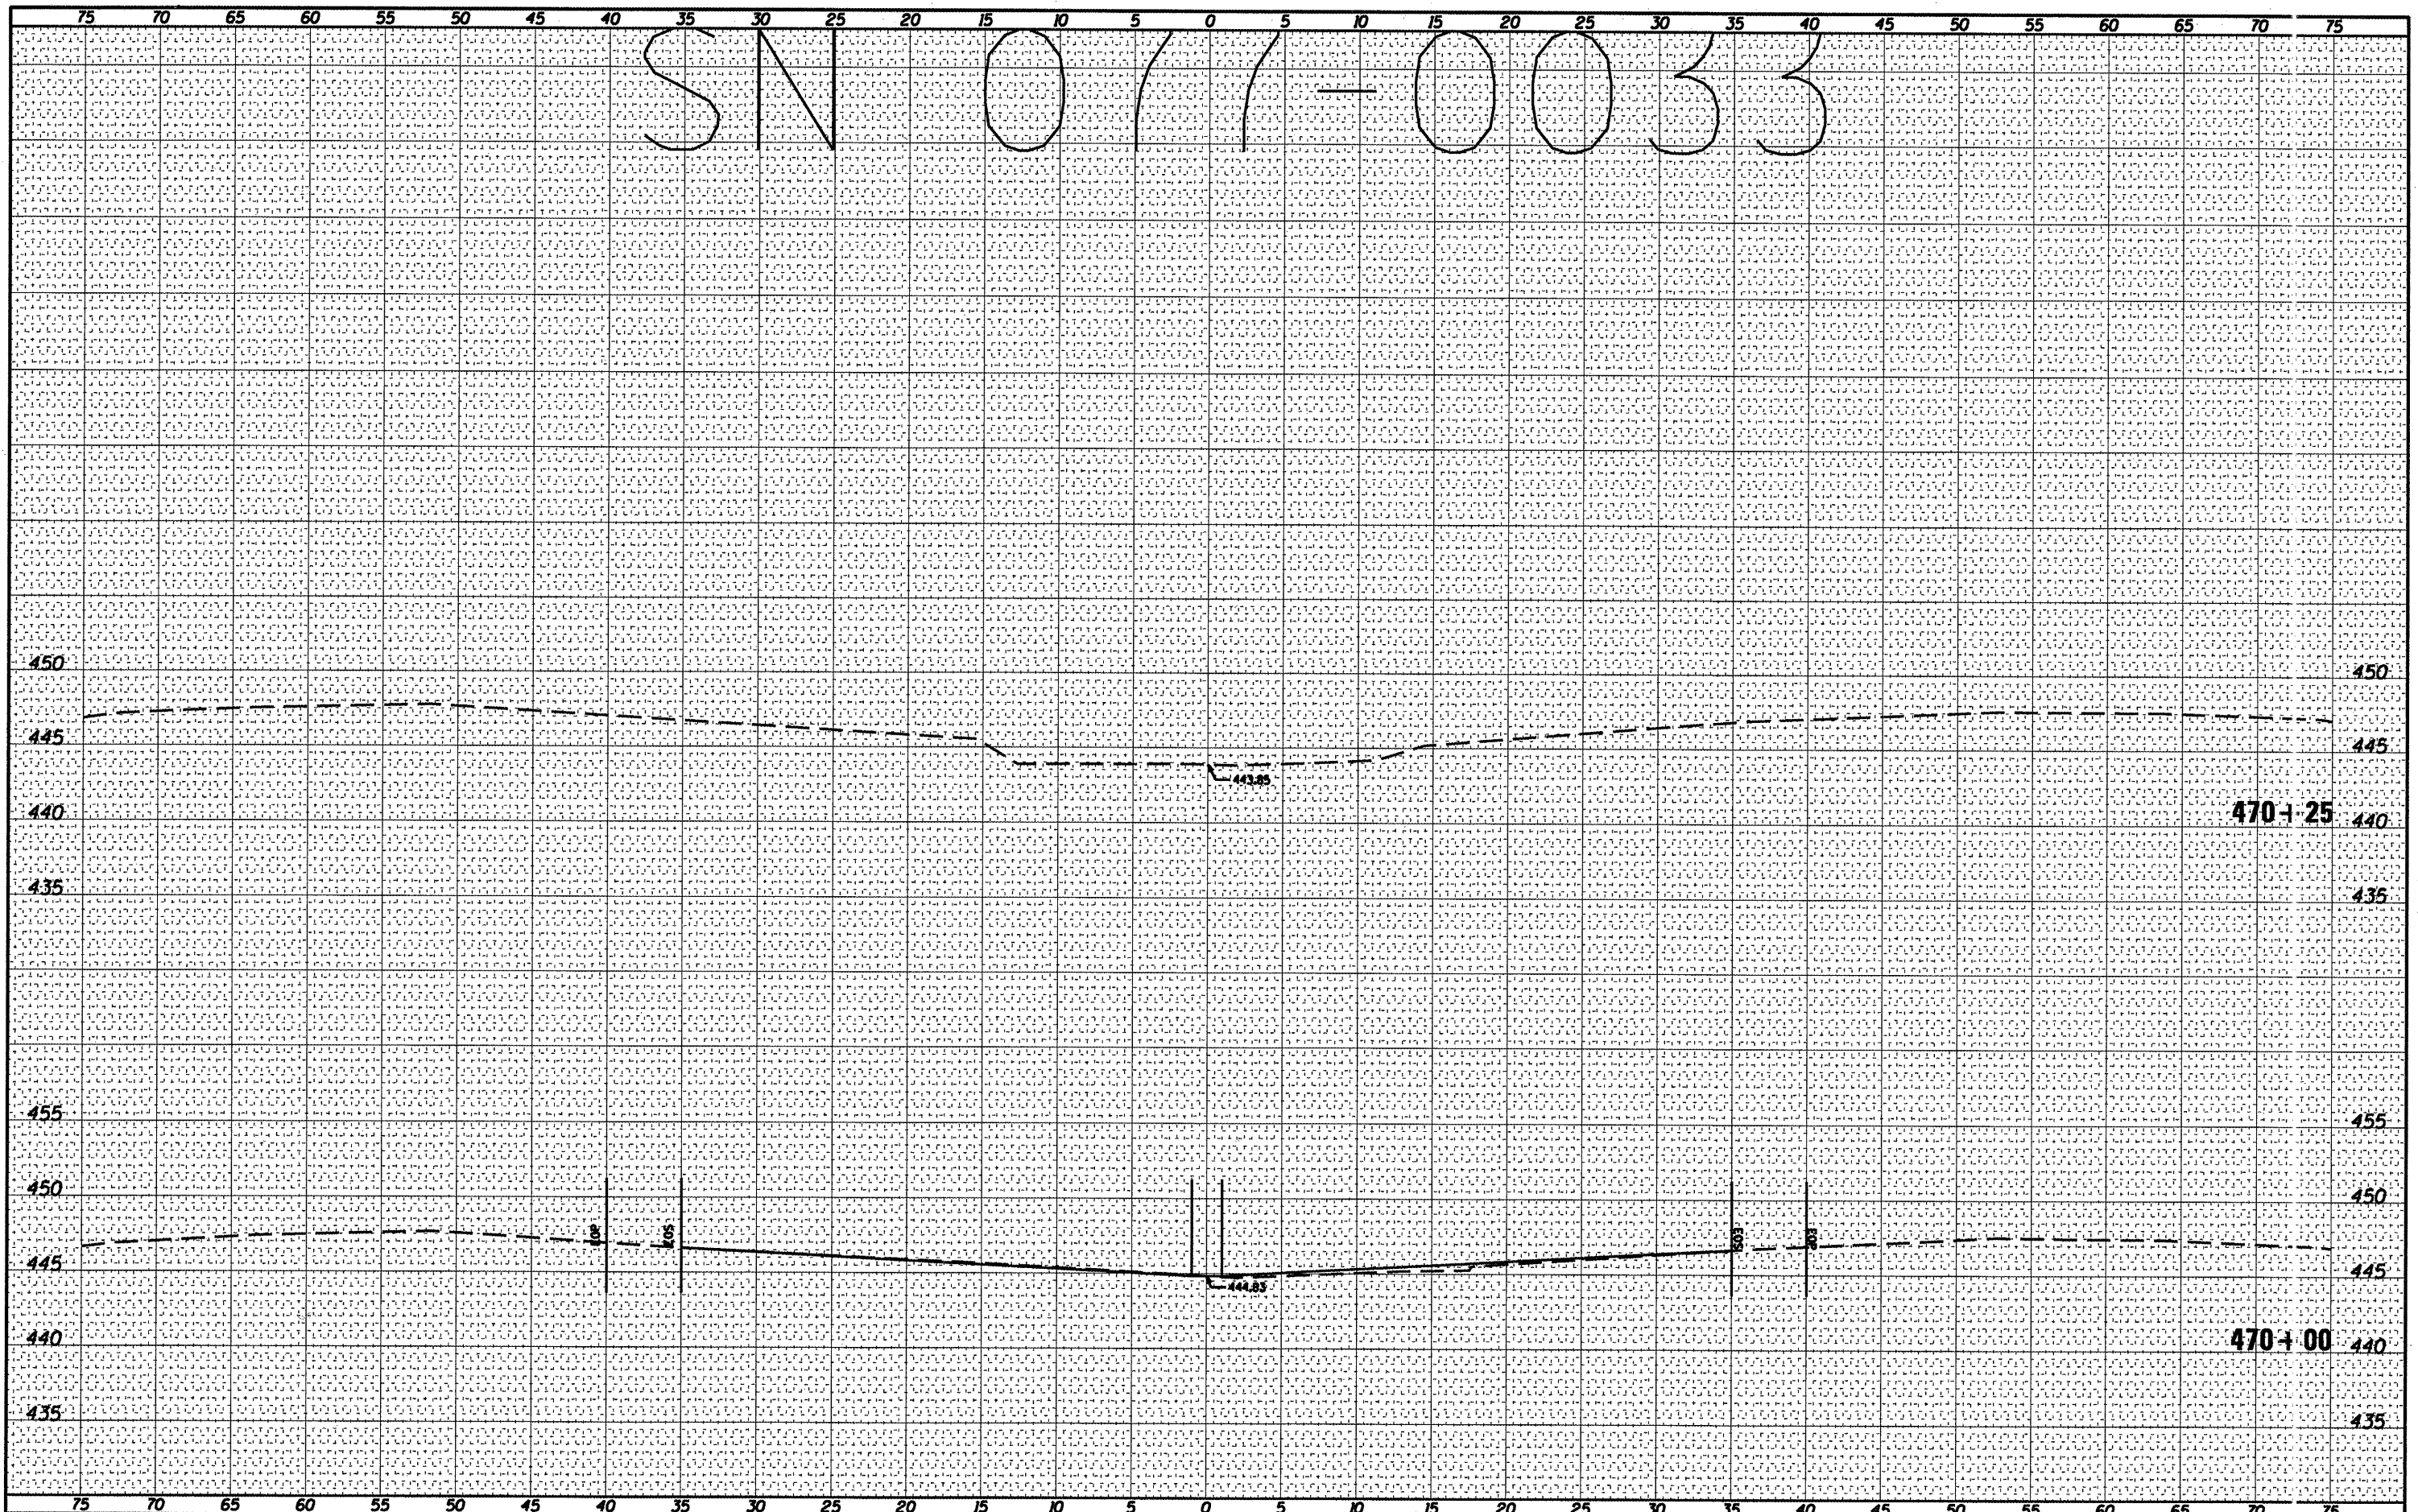

FILE NAME =	USER NAME = shepardgd	DESIGNED -	REVISED -	<b>STATE OF ILLINOIS</b>	<b>077-0033 CROSS SECTION</b>	F.A. RTE.	SECTION	COUNTY	TOTAL SHEET NO.
ca:\pwwork\pwwork\shepardgd\0239668\78228.07	0033dsgn.dgn	DRAWN -	REVISED -	<b>DEPARTMENT OF TRANSPORTATION</b>	SCALE: _____ SHEET NO. _____ OF _____ SHEETS STA. 470+00 TO STA. 470+25	VAR	D9 SAFETY 2011-I	VARIOUS	165 87
PLOT SCALE = 10.3122' / IN.	PLOT DATE = 3/8/2011	CHECKED -	REVISED -						<b>CONTRACT NO. 78228</b>
		DATE -	REVISED -						ILLINOIS FED. AID PROJECT