


FINAL SURVEY BOOK NO.	SURVEY PLOTTED AREAS CHECKED	BY	DATE

ORIGINAL SURVEY BOOK NO.	SURVEY PLOTTED AREAS CHECKED	BY	DATE

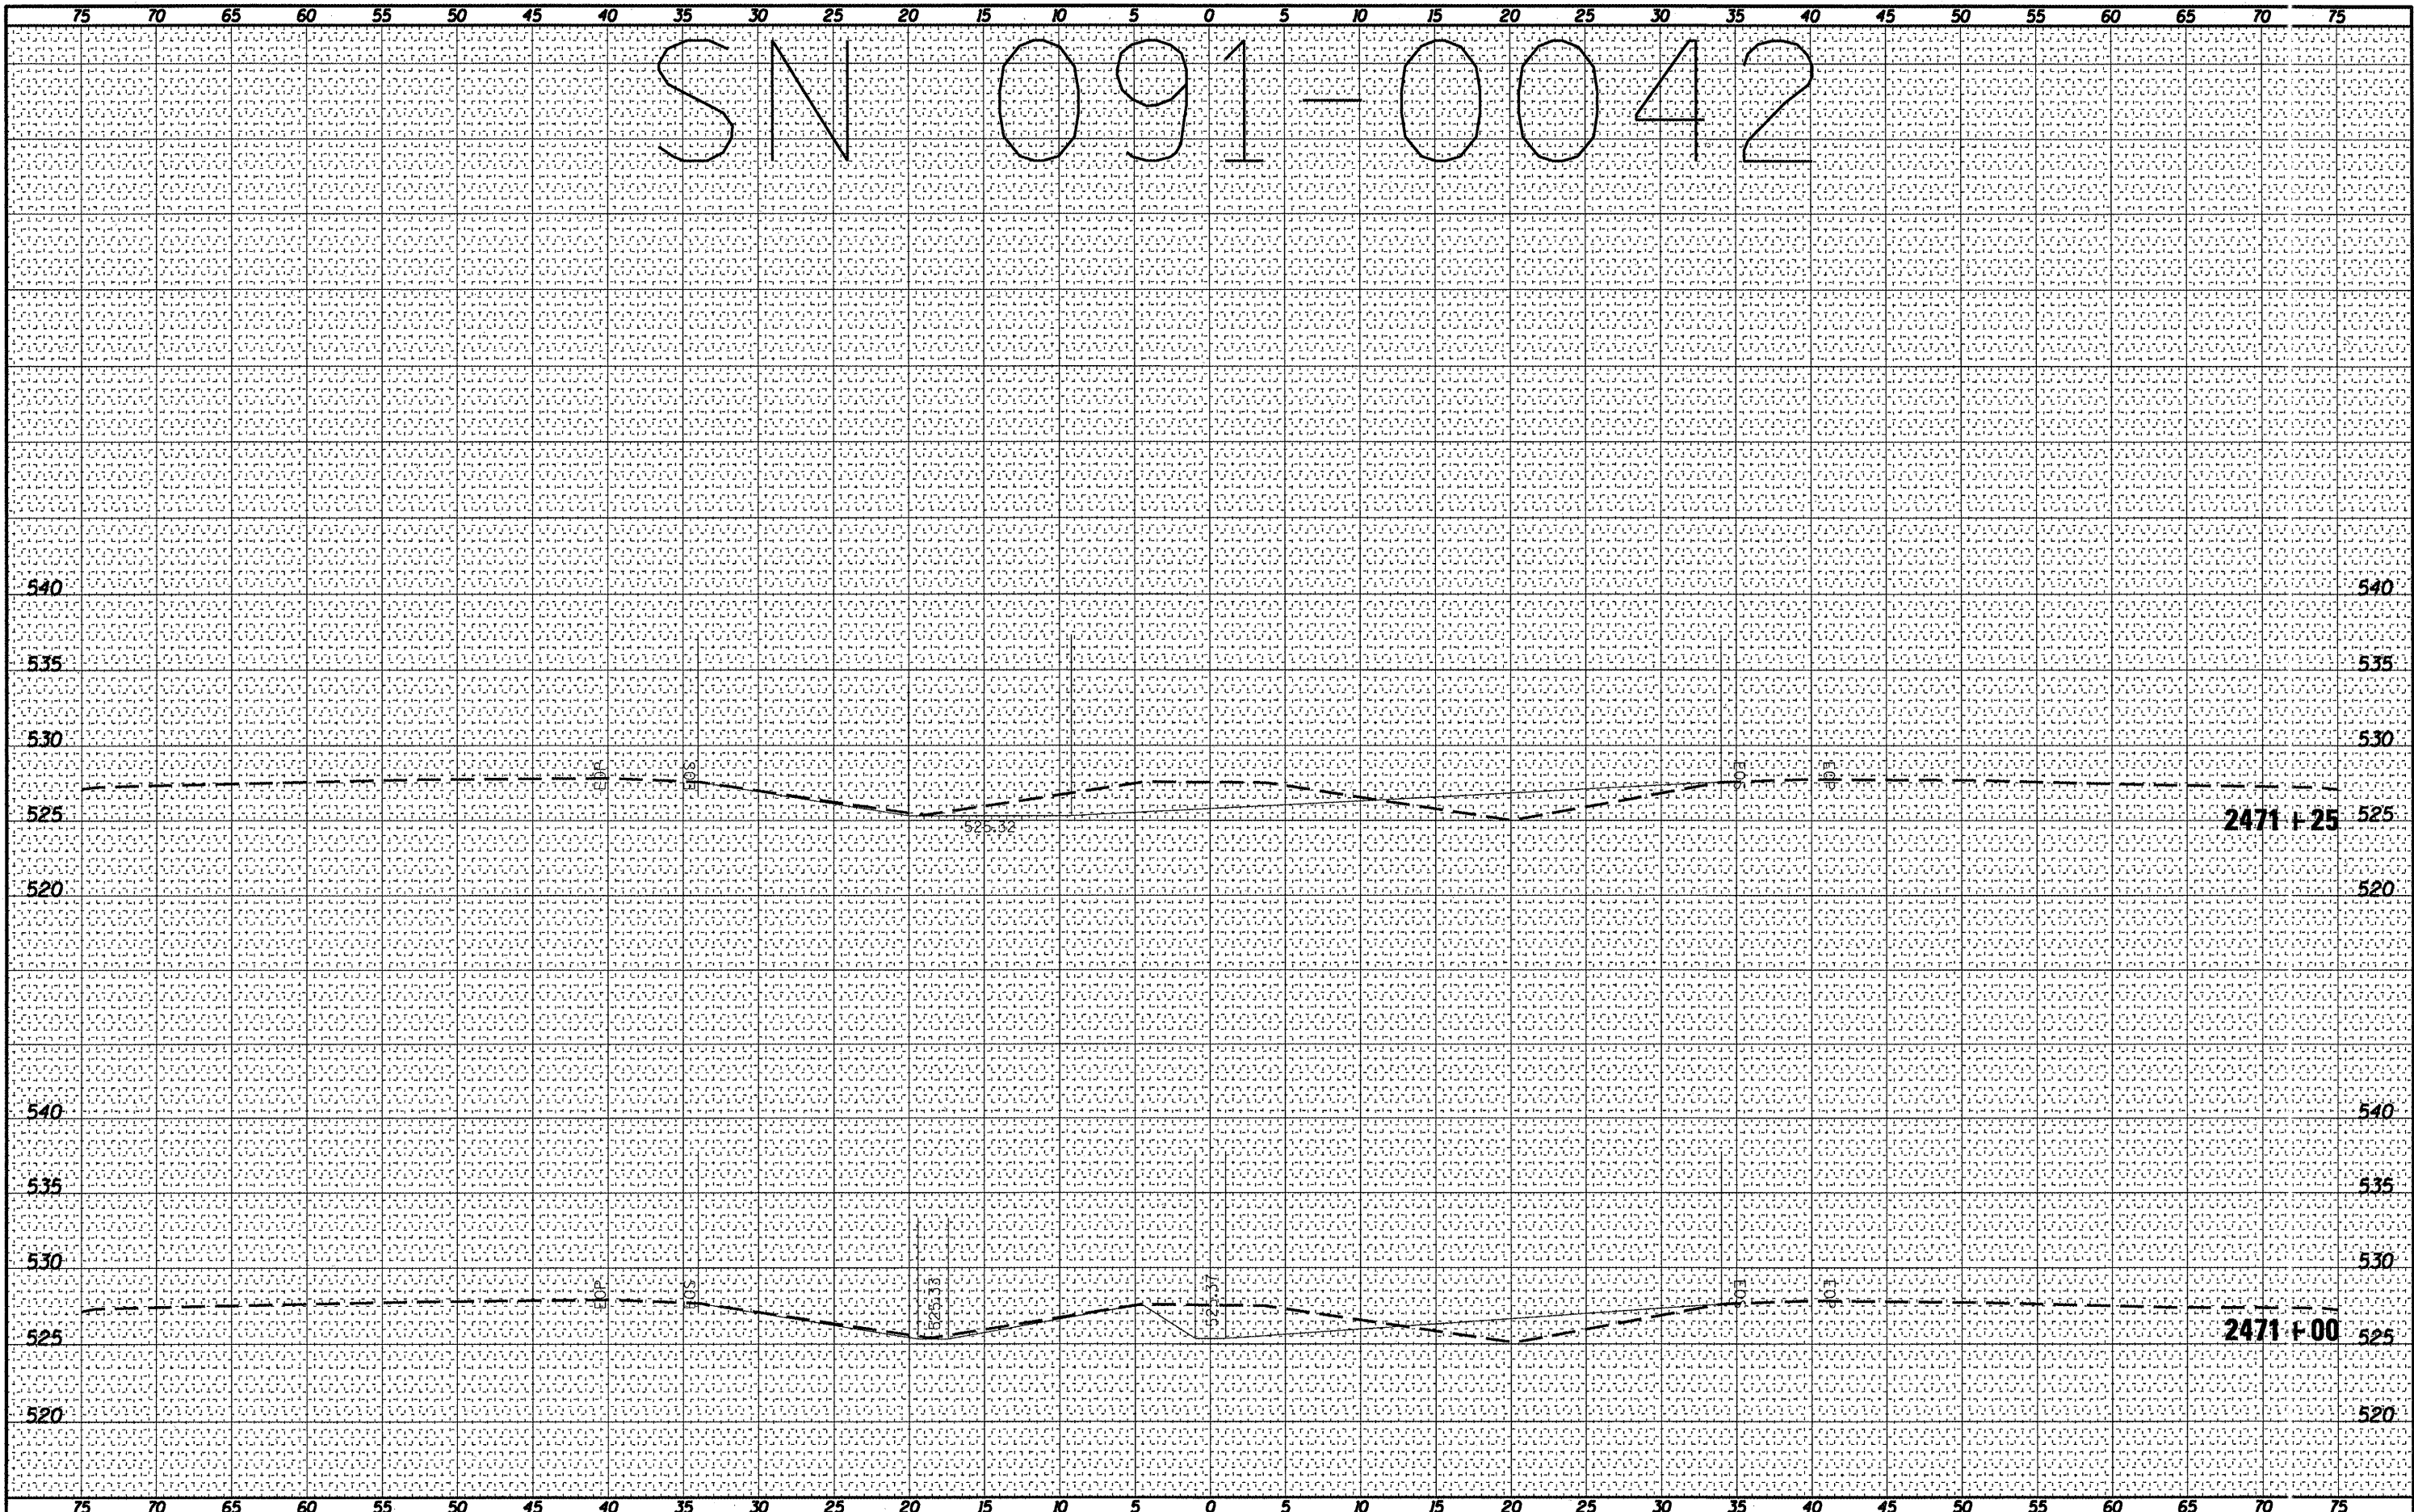

FILE NAME = c:\pwwork\pwwork\shepardg\0239668\78228.dgn	USER NAME = shepardg	DESIGNED -	REVISED -	<b>STATE OF ILLINOIS</b> <b>DEPARTMENT OF TRANSPORTATION</b>	<b>091-0042 CROSS SECTION</b>			F.A. SHEET NO.	SECTION	COUNTY	TOTAL SHEETS	SHEET NO.			
		DRAWN -	REVISED -		SCALE: _____	SHEET NO. _____	OF _____	SHEETS	STA. 2471+00	TO STA. 2471+25	VAR.	D9 SAFETY 2011-1	VARI-CUS	165	89
		CHECKED -	REVISED -		CONTRACT NO. 78228										
		DATE -	REVISED -		ILLINOIS FED. AID PROJECT										