


FINAL SURVEY	SURVEYED	DATE
NOTE BOOK NO.	PLOTTED	
	TEMPLATE	
	AS	
	AREAS CHECKED	

ORIGINAL SURVEY	SURVEYED	DATE
NOTE BOOK NO.	PLOTTED	
	TEMPLATE	
	AS	
	AREAS CHECKED	

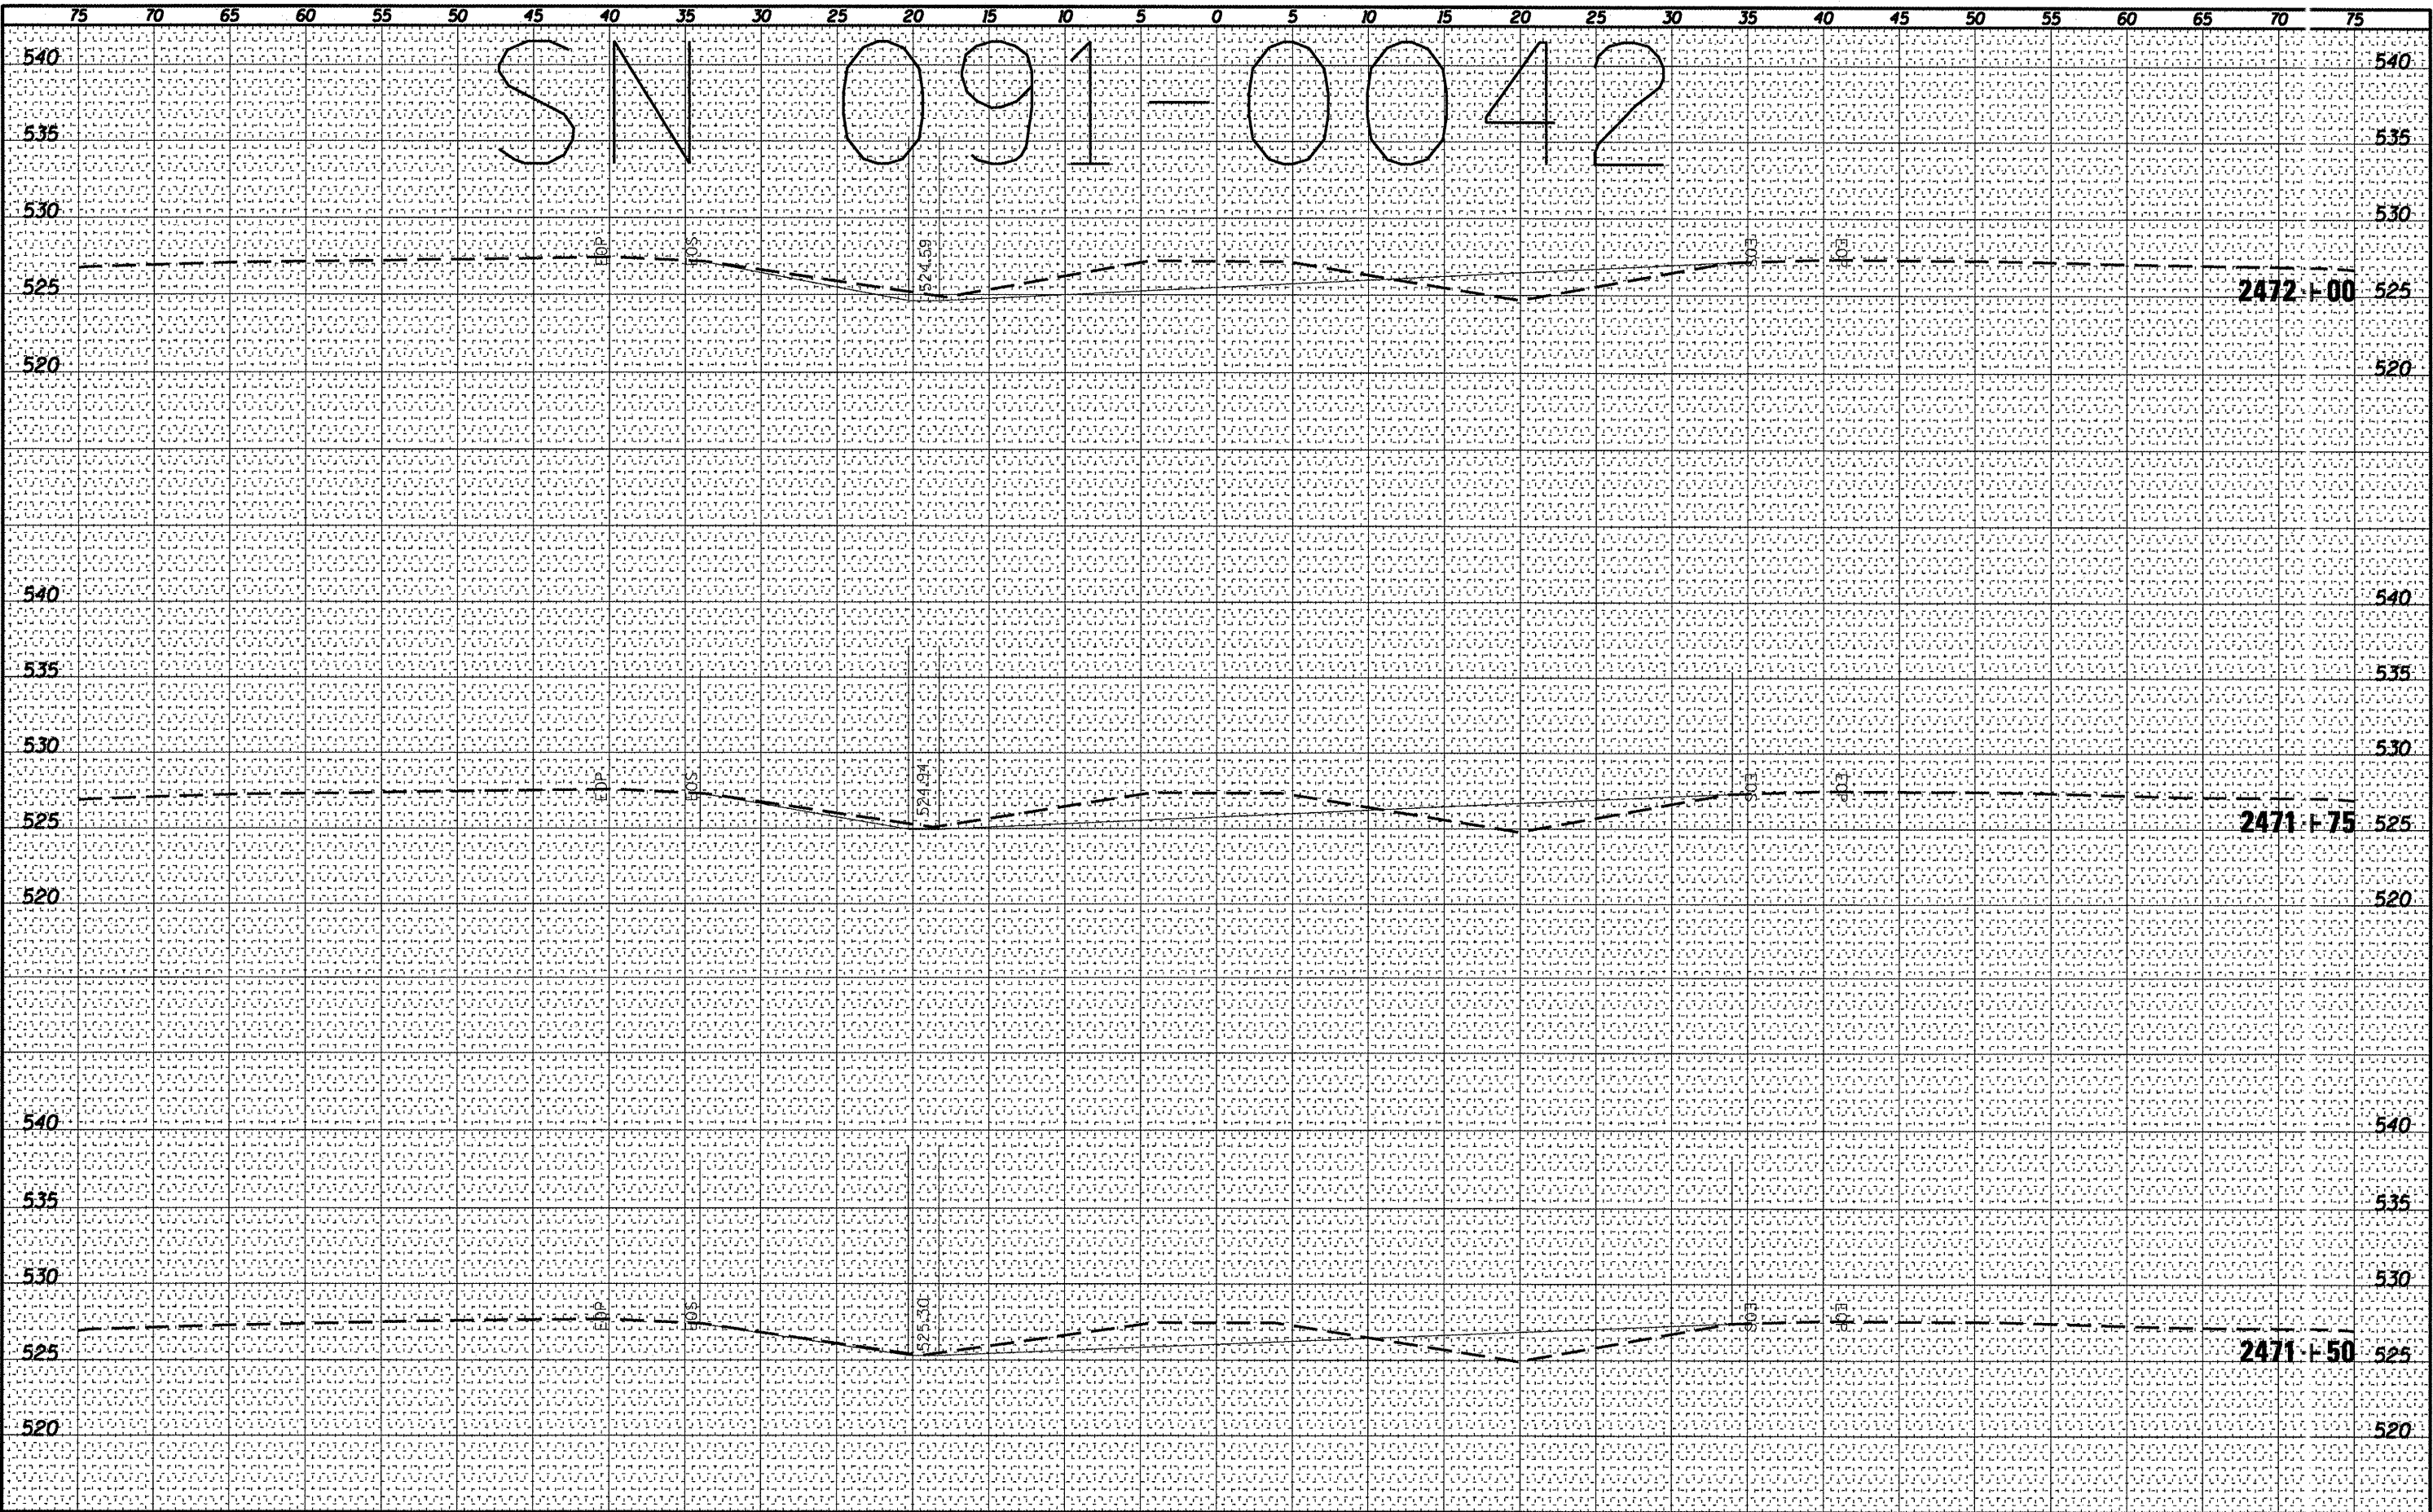

FILE NAME =	USER NAME = shepardgd	DESIGNED -	REVISED -
\\pwwork\pwwdot\shepardgd\0239658\78228.09\2042dsgn.dgn	2042dsgn.dgn	DRAWN -	REVISED -
		CHECKED -	REVISED -
		DATE -	REVISED -

**STATE OF ILLINOIS  
DEPARTMENT OF TRANSPORTATION**

SCALE: _____	SHEET NO. _____ OF _____ SHEETS	STA. 2471+50 TO STA. 2472+00
--------------	---------------------------------	------------------------------

F.A. RTE.	SECTION	COUNTY	TOTAL SHEETS	SHEET NO.
VAR	D9 SAFETY 2011-1	VARIO JS	165	90
			CONTACT NO. 78228	
ILLINOIS FED. AID PROJECT				