


SN 091-0042

FINAL SURVEY	DATE
SURVEYED	
NOTE BOOK	
TEMPLATE	
AREAS	
CHECKED	

ORIGINAL SURVEY	DATE
SURVEYED	
NOTE BOOK	
TEMPLATE	
AREAS	
CHECKED	

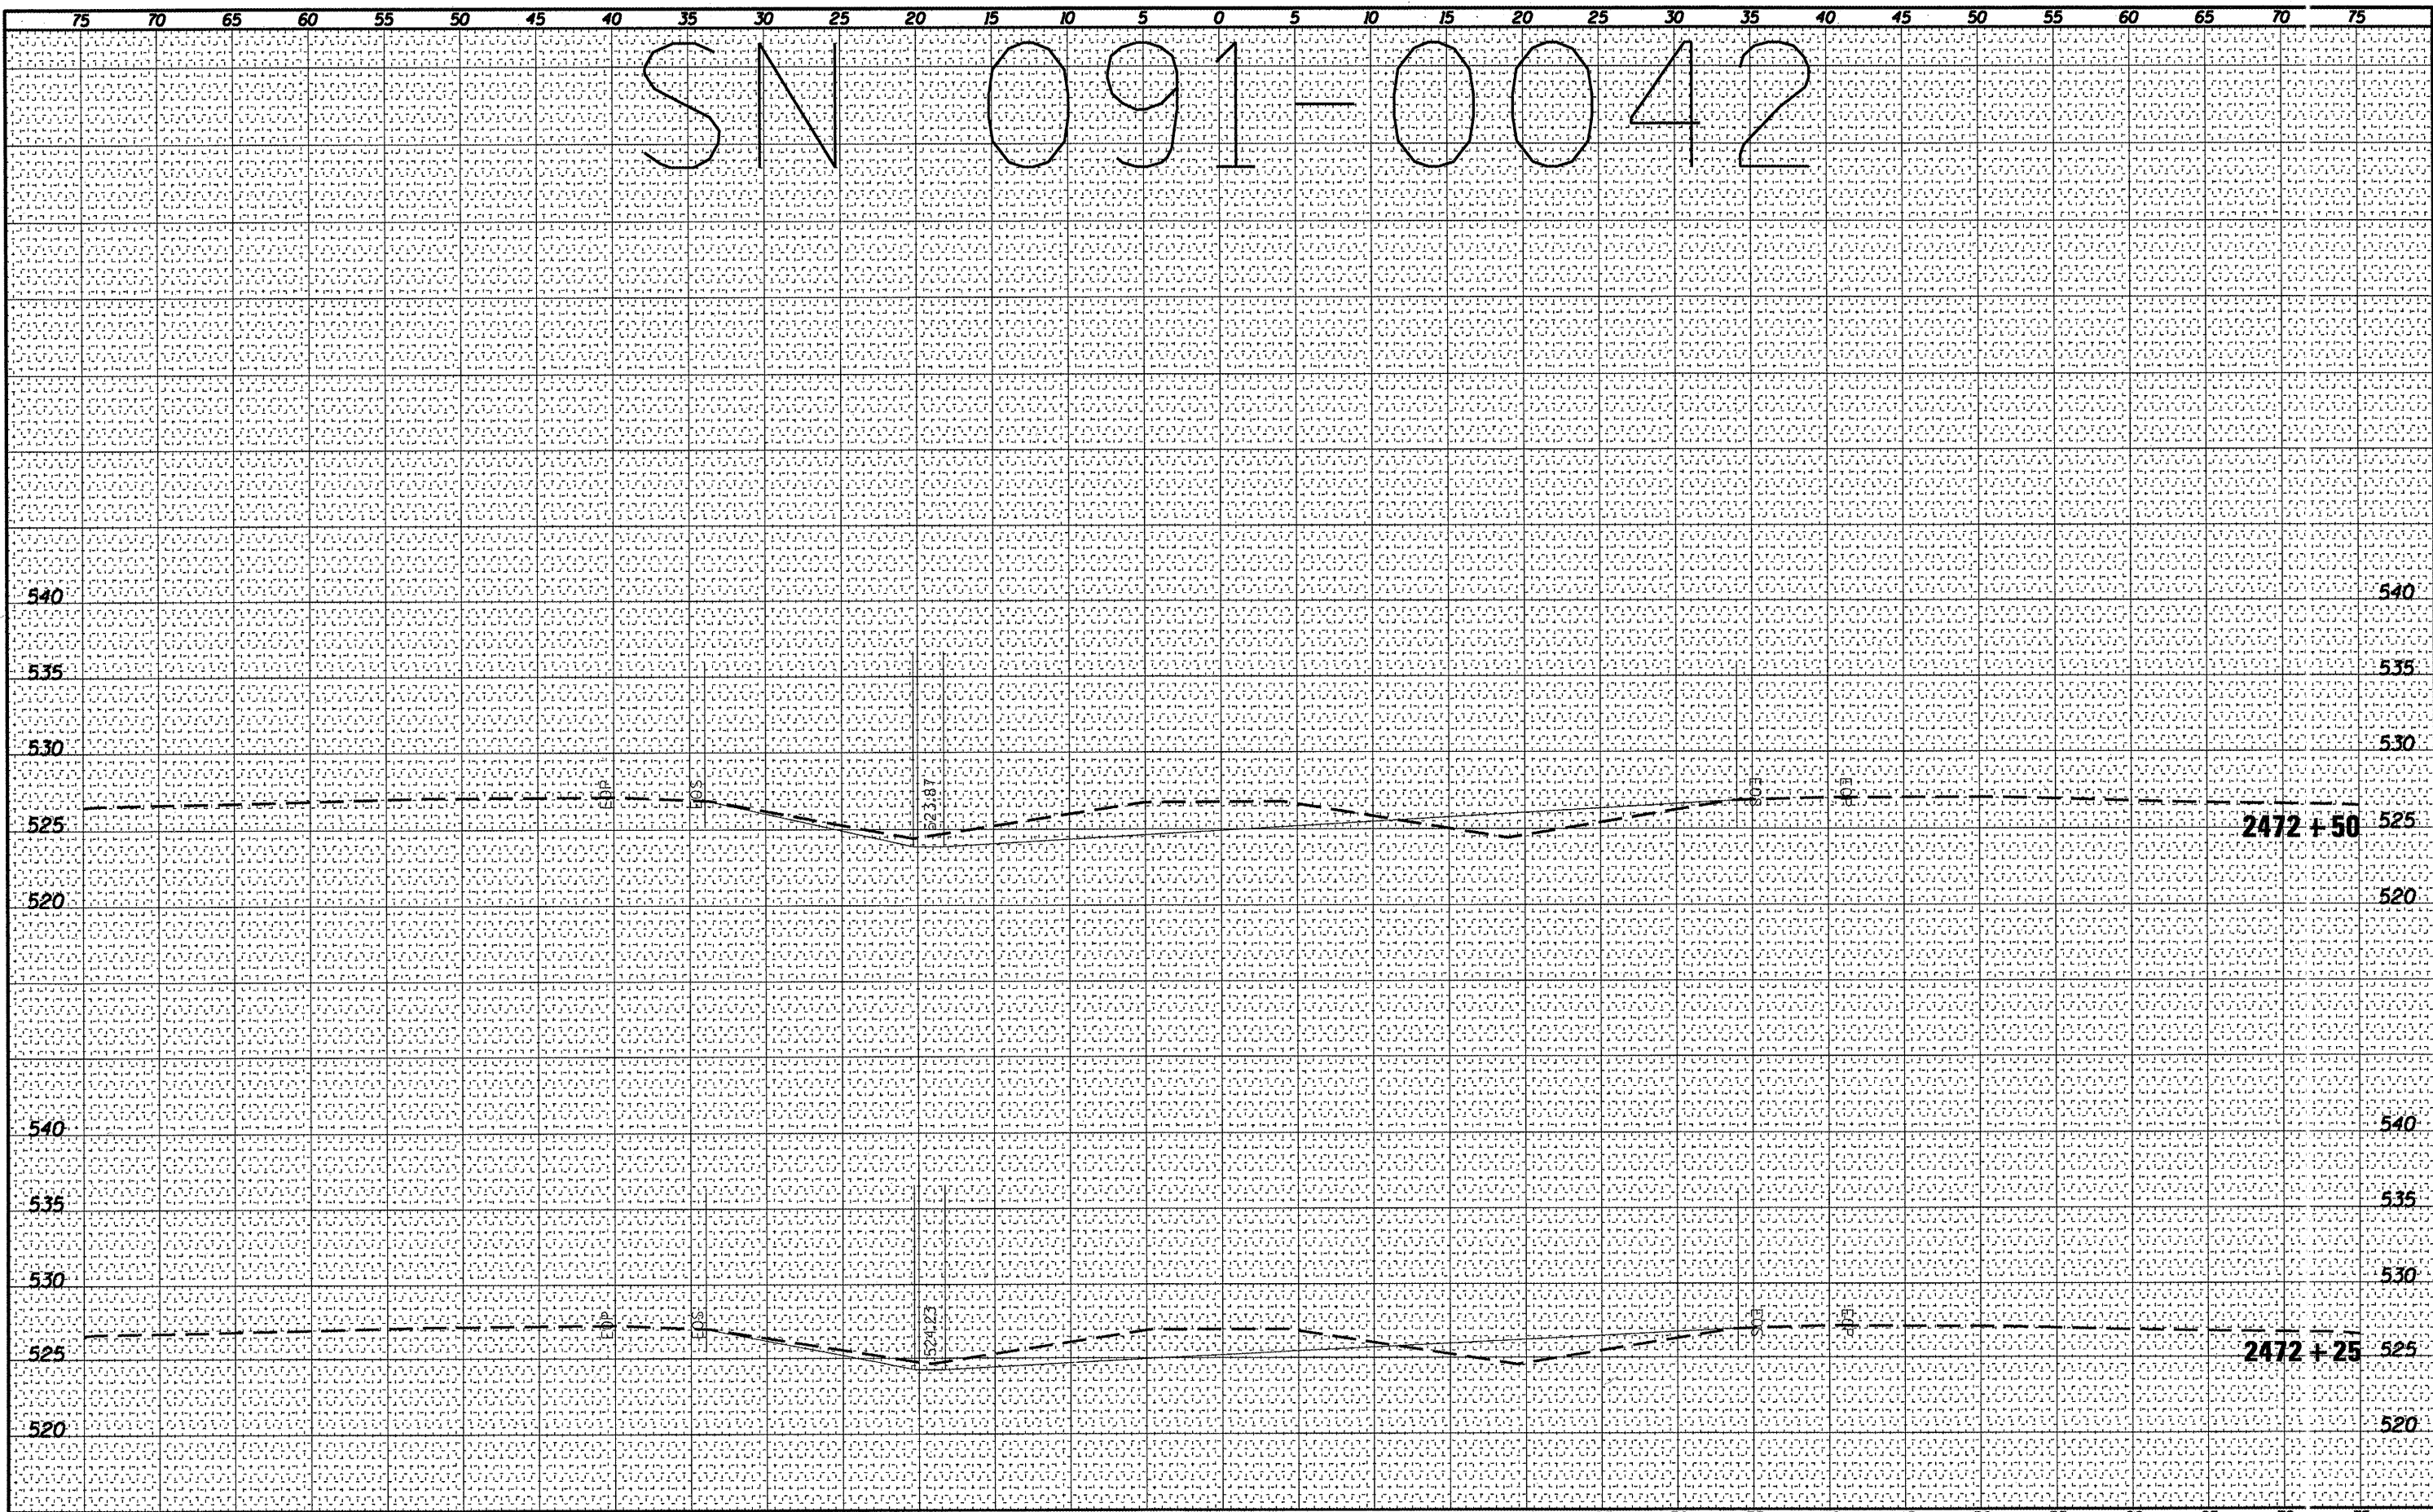

FILE NAME =	USER NAME = sheperdgd	DESIGNED -	REVISED -	STATE OF ILLINOIS DEPARTMENT OF TRANSPORTATION	091-0042 CROSS SECTION	F.A. RTE.	SECTION	COUNTY	TOTAL SHEETS	SHEET NO.	
c:\pwwork\pwwork\sheperdgd\0239668\78228.09	0042dsgn.dgn	DRAWN -	REVISED -			VAR	D9 SAFETY 2011-1	VARI IUS	165	91	
PLOT SCALE = 10.3122' / IN.	DATE = 3/8/2011	CHECKED -	REVISED -			SCALE: _____ SHEET NO. ___ OF ___ SHEETS STA. 2472+25 TO STA. 2472+90		CONTRACT NO. 78228			
						ILLINOIS FED. AID PROJECT					