


SNO91-0042

FINAL SURVEY	SURVEYED	BY	DATE
NOTE BOOK NO.	PLOTTED		
	REMARKS		
	AREAS CHECKED		

ORIGINAL SURVEY	SURVEYED	BY	DATE
NOTE BOOK NO.	PLOTTED		
	REMARKS		
	AREAS CHECKED		

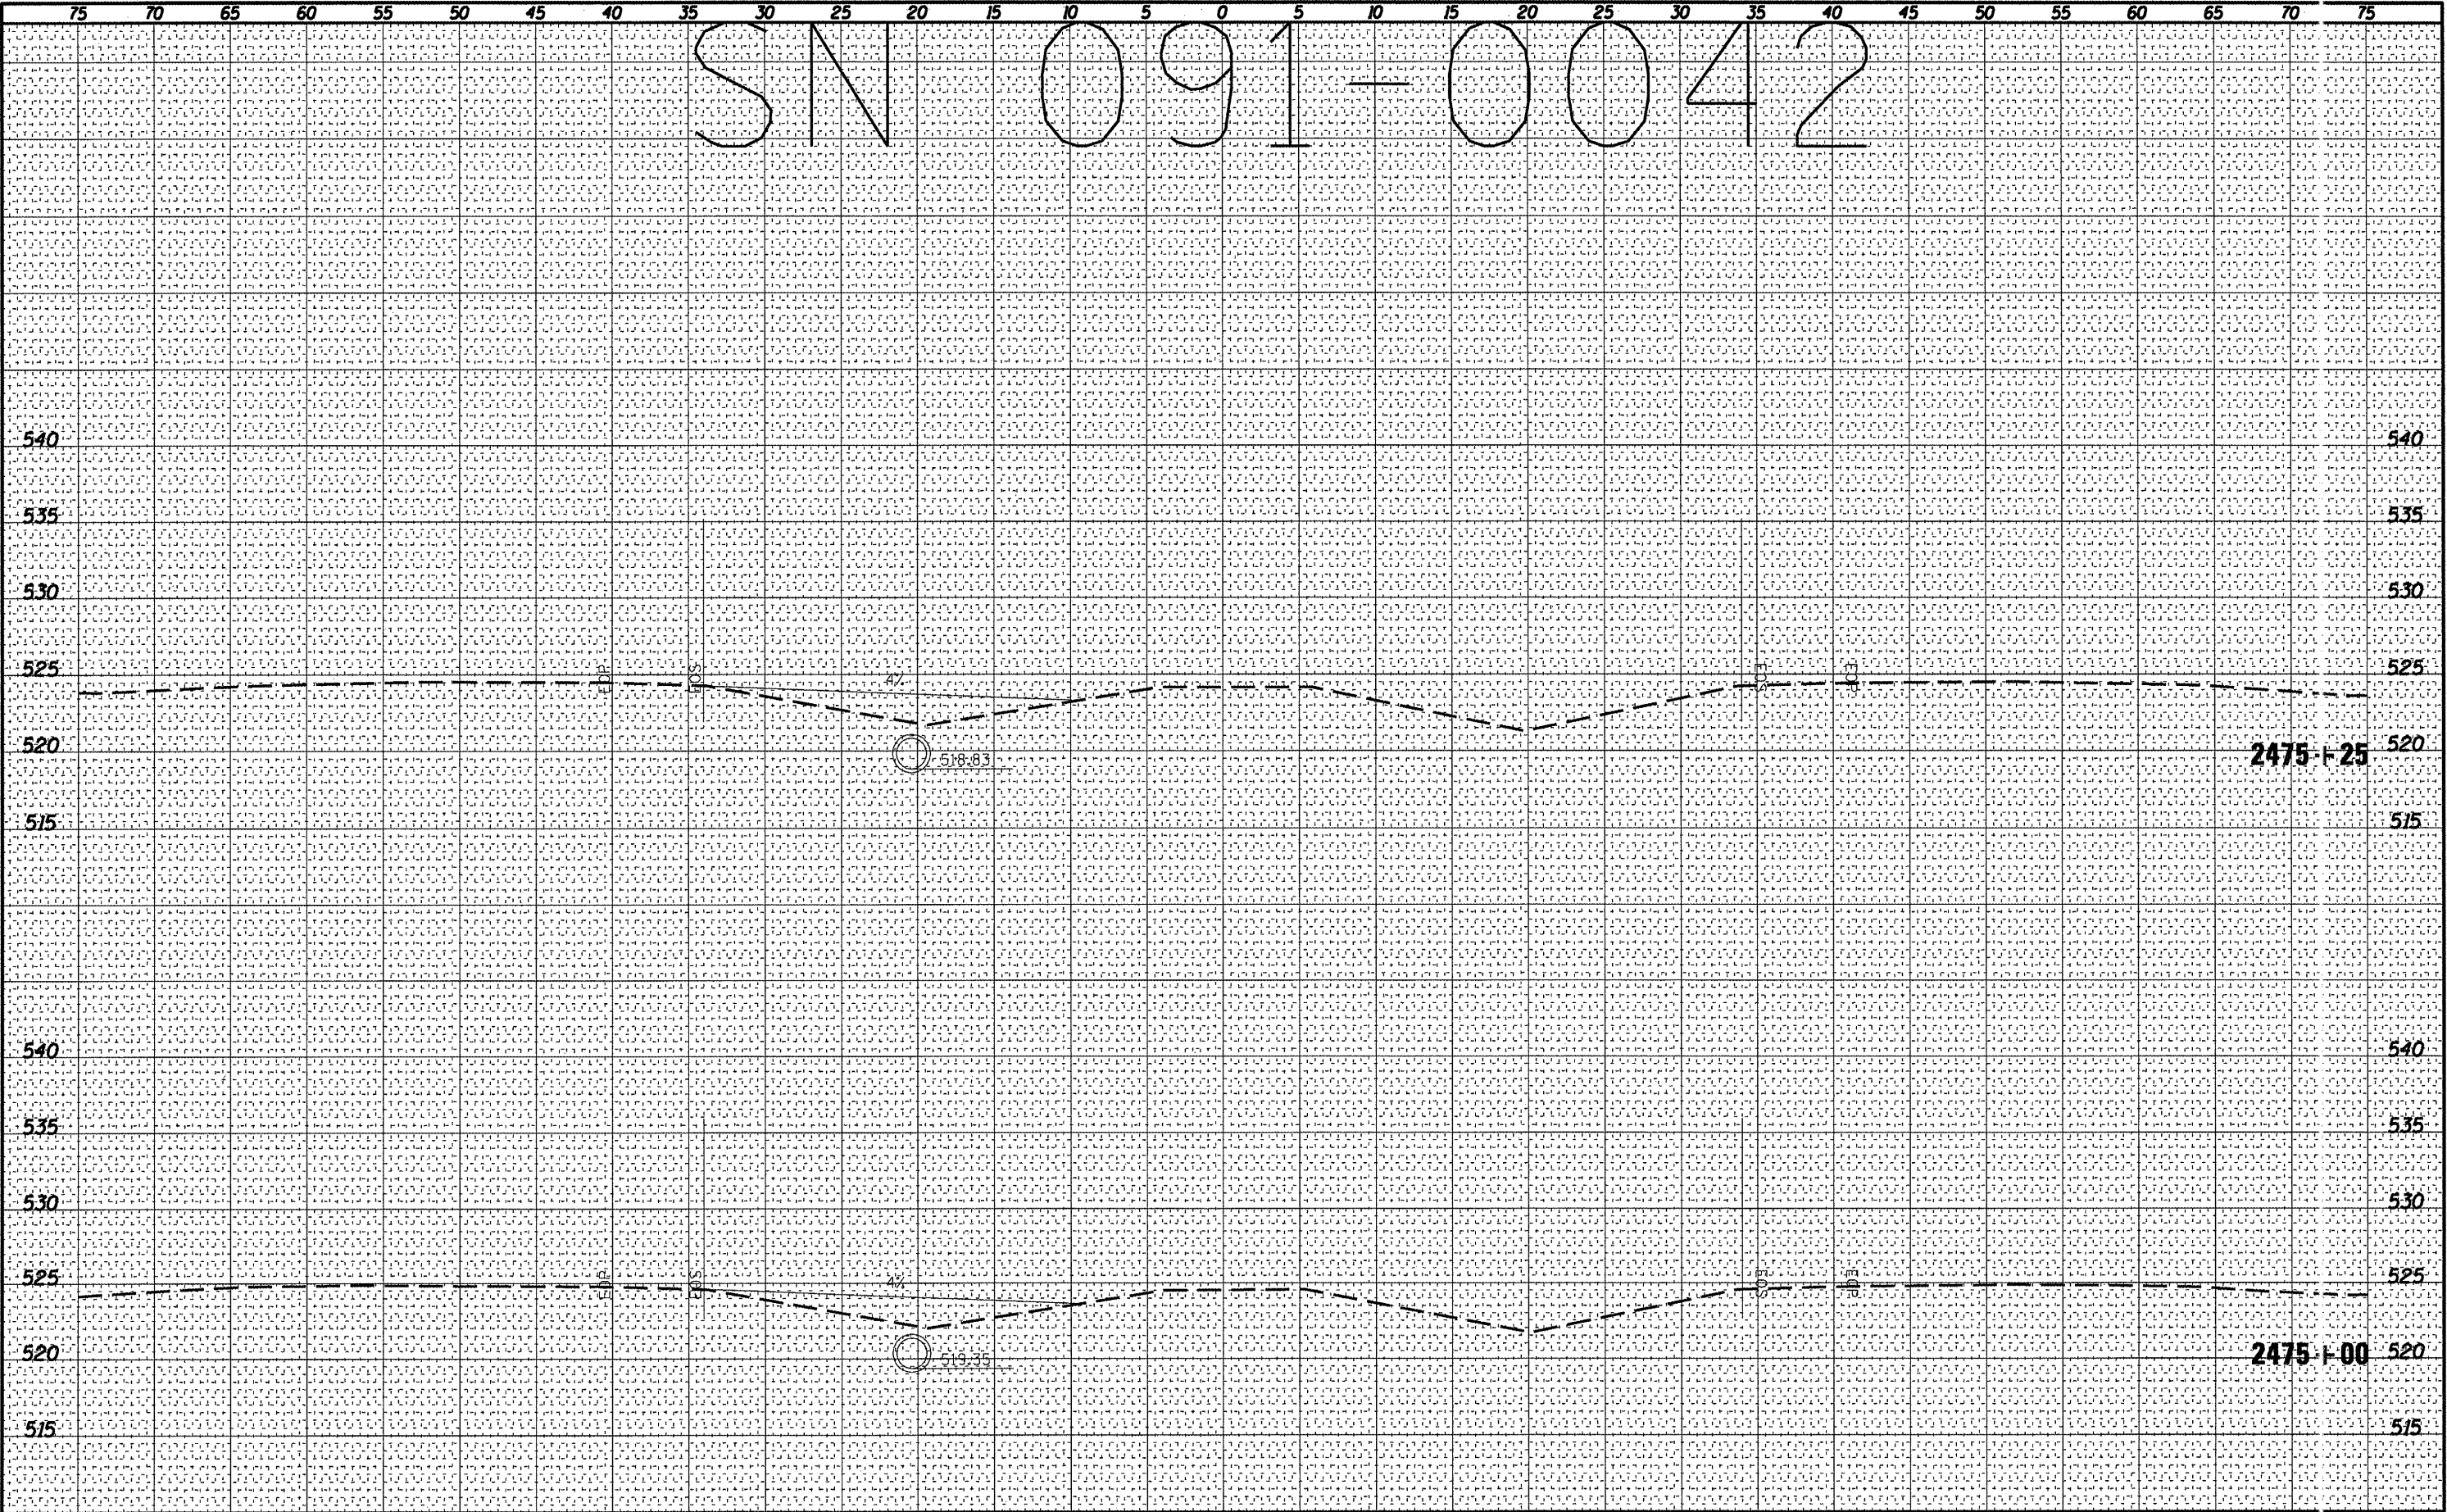

FILE NAME =	USER NAME = shepardgd	DESIGNED -	REVISED -	STATE OF ILLINOIS	091-0042 CROSS SECTION	F.A. RTE.	SECTION	COUN'Y	TOTAL SHEETS	SHEET NO.
0:\pwwork\pwwork\shepardgd\02239668\78228.dgn	0042.dgn	DRAWN -	REVISED -	DEPARTMENT OF TRANSPORTATION	SCALE: _____ SHEET NO. ___ OF ___ SHEETS STA. 2475+00 TO STA. 2475+25	VAR	D9 SAFETY 2011-1	VARIOUS	165	96
PLOT SCALE = 10.3122' / IN.	PLOT DATE = 3/8/2011	CHECKED -	REVISED -							
		DATE -	REVISED -							
CONTRACT NO. 78228										
ILLINOIS FED. AID PROJECT										