


SN 091-0042

BY	DATE
FINAL SURVEY	SURVEYED
NOTE BOOK	PLOTTED
NO.	DATE
	AREAS CHECKED

BY	DATE
ORIGINAL SURVEY	SURVEYED
NOTE BOOK	PLOTTED
NO.	DATE
	AREAS CHECKED

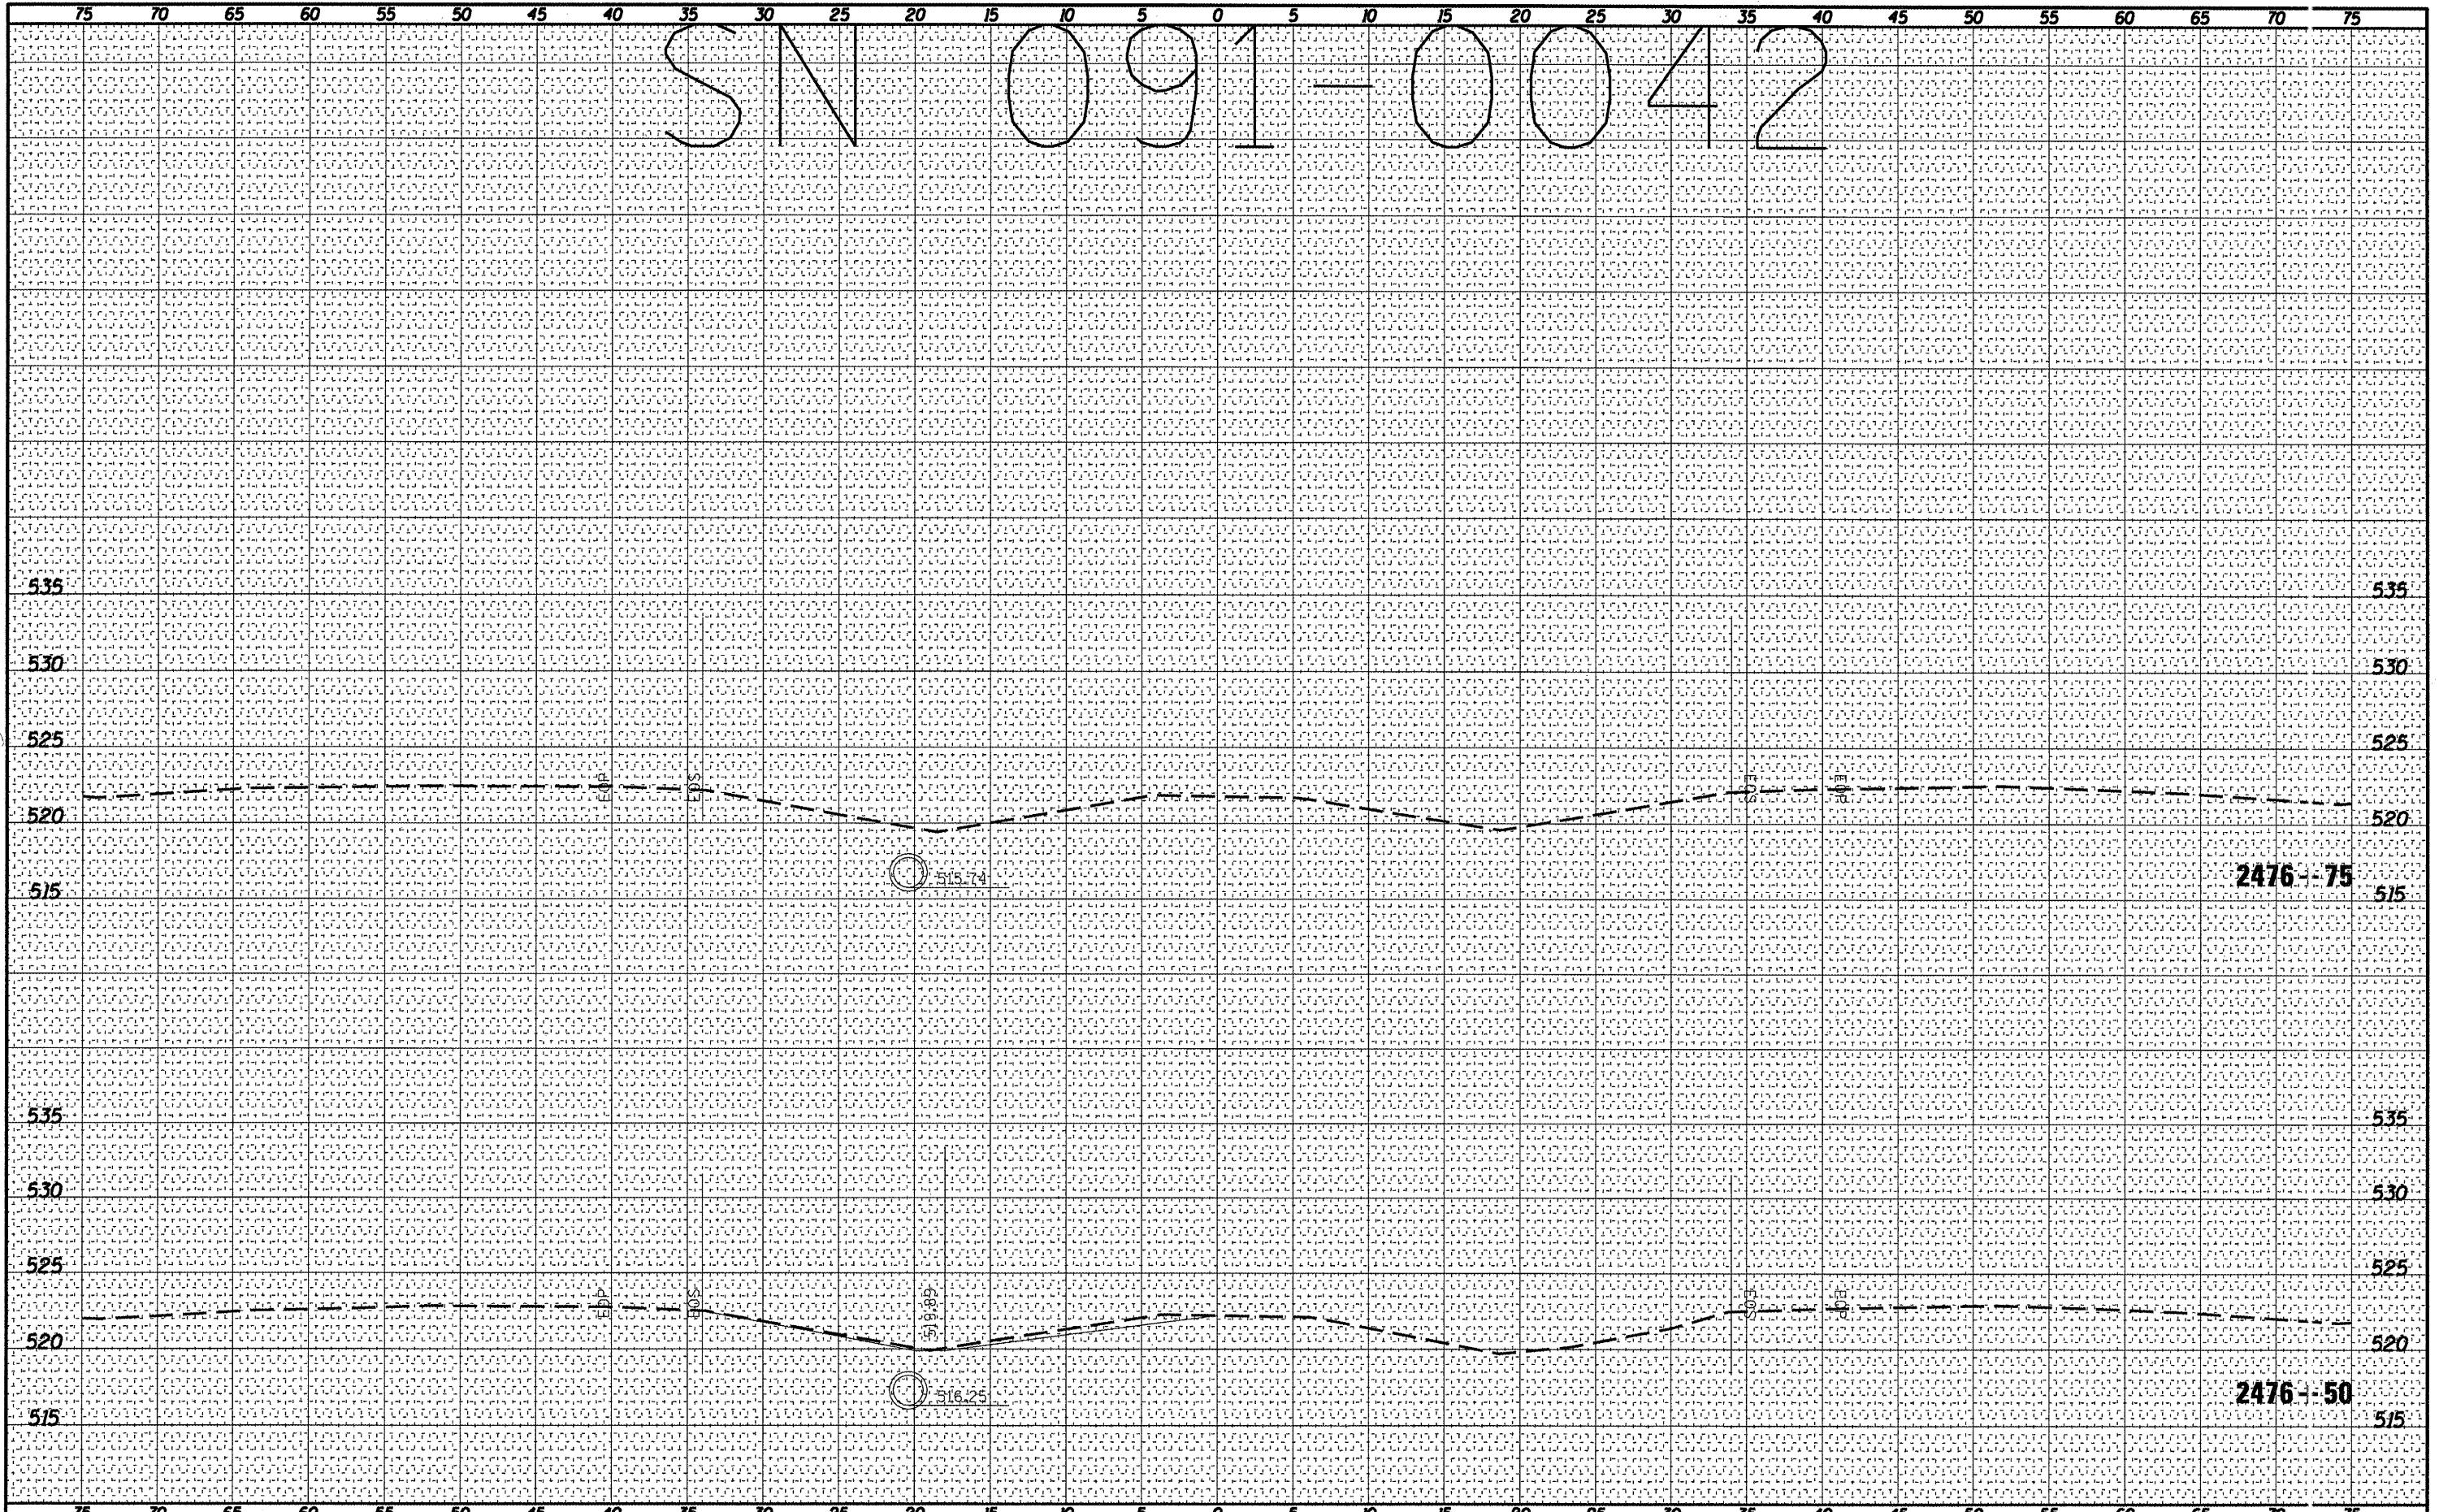

FILE NAME =	USER NAME = shepardgd	DESIGNED -	REVISED -	STATE OF ILLINOIS DEPARTMENT OF TRANSPORTATION 091-0042 CROSS SECTION SCALE: _____ SHEET NO. ___ OF ___ SHEETS STA. 2476+50 TO STA. 2476+75	<table border="1"> <tr><td>F.A. RTE.</td><td>SECTION</td><td>COUNT /</td><td>TOTAL SHEETS</td><td>SHEET NO.</td></tr> <tr><td>VAR</td><td>D9 SAFETY 2011-1</td><td>VARIOLS</td><td>165</td><td>99</td></tr> <tr><td colspan="3"></td><td>CONTRACT NO.</td><td>78228</td></tr> <tr><td colspan="5" style="text-align: right;">ILLINOIS FED. AID PROJECT</td></tr> </table>	F.A. RTE.	SECTION	COUNT /	TOTAL SHEETS	SHEET NO.	VAR	D9 SAFETY 2011-1	VARIOLS	165	99				CONTRACT NO.	78228	ILLINOIS FED. AID PROJECT				
F.A. RTE.	SECTION	COUNT /	TOTAL SHEETS			SHEET NO.																			
VAR	D9 SAFETY 2011-1	VARIOLS	165			99																			
			CONTRACT NO.			78228																			
ILLINOIS FED. AID PROJECT																									
at:\pw\work\pwr\d04\shepardgd\20239668\78228.dgn		DRAWN -	REVISED -																						
PLOT SCALE = 10.3122' / IN.		CHECKED -	REVISED -																						
PLOT DATE = 3/8/2011		DATE -	REVISED -																						