


SN 091-0042

BY	DATE
FINAL SURVEY	SURVEYED
NOTE BOOK	PLOTTED
NO.	DATE
	AREAS CHECKED

BY	DATE
ORIGINAL SURVEY	SURVEYED
NOTE BOOK	PLOTTED
NO.	DATE
	AREAS CHECKED

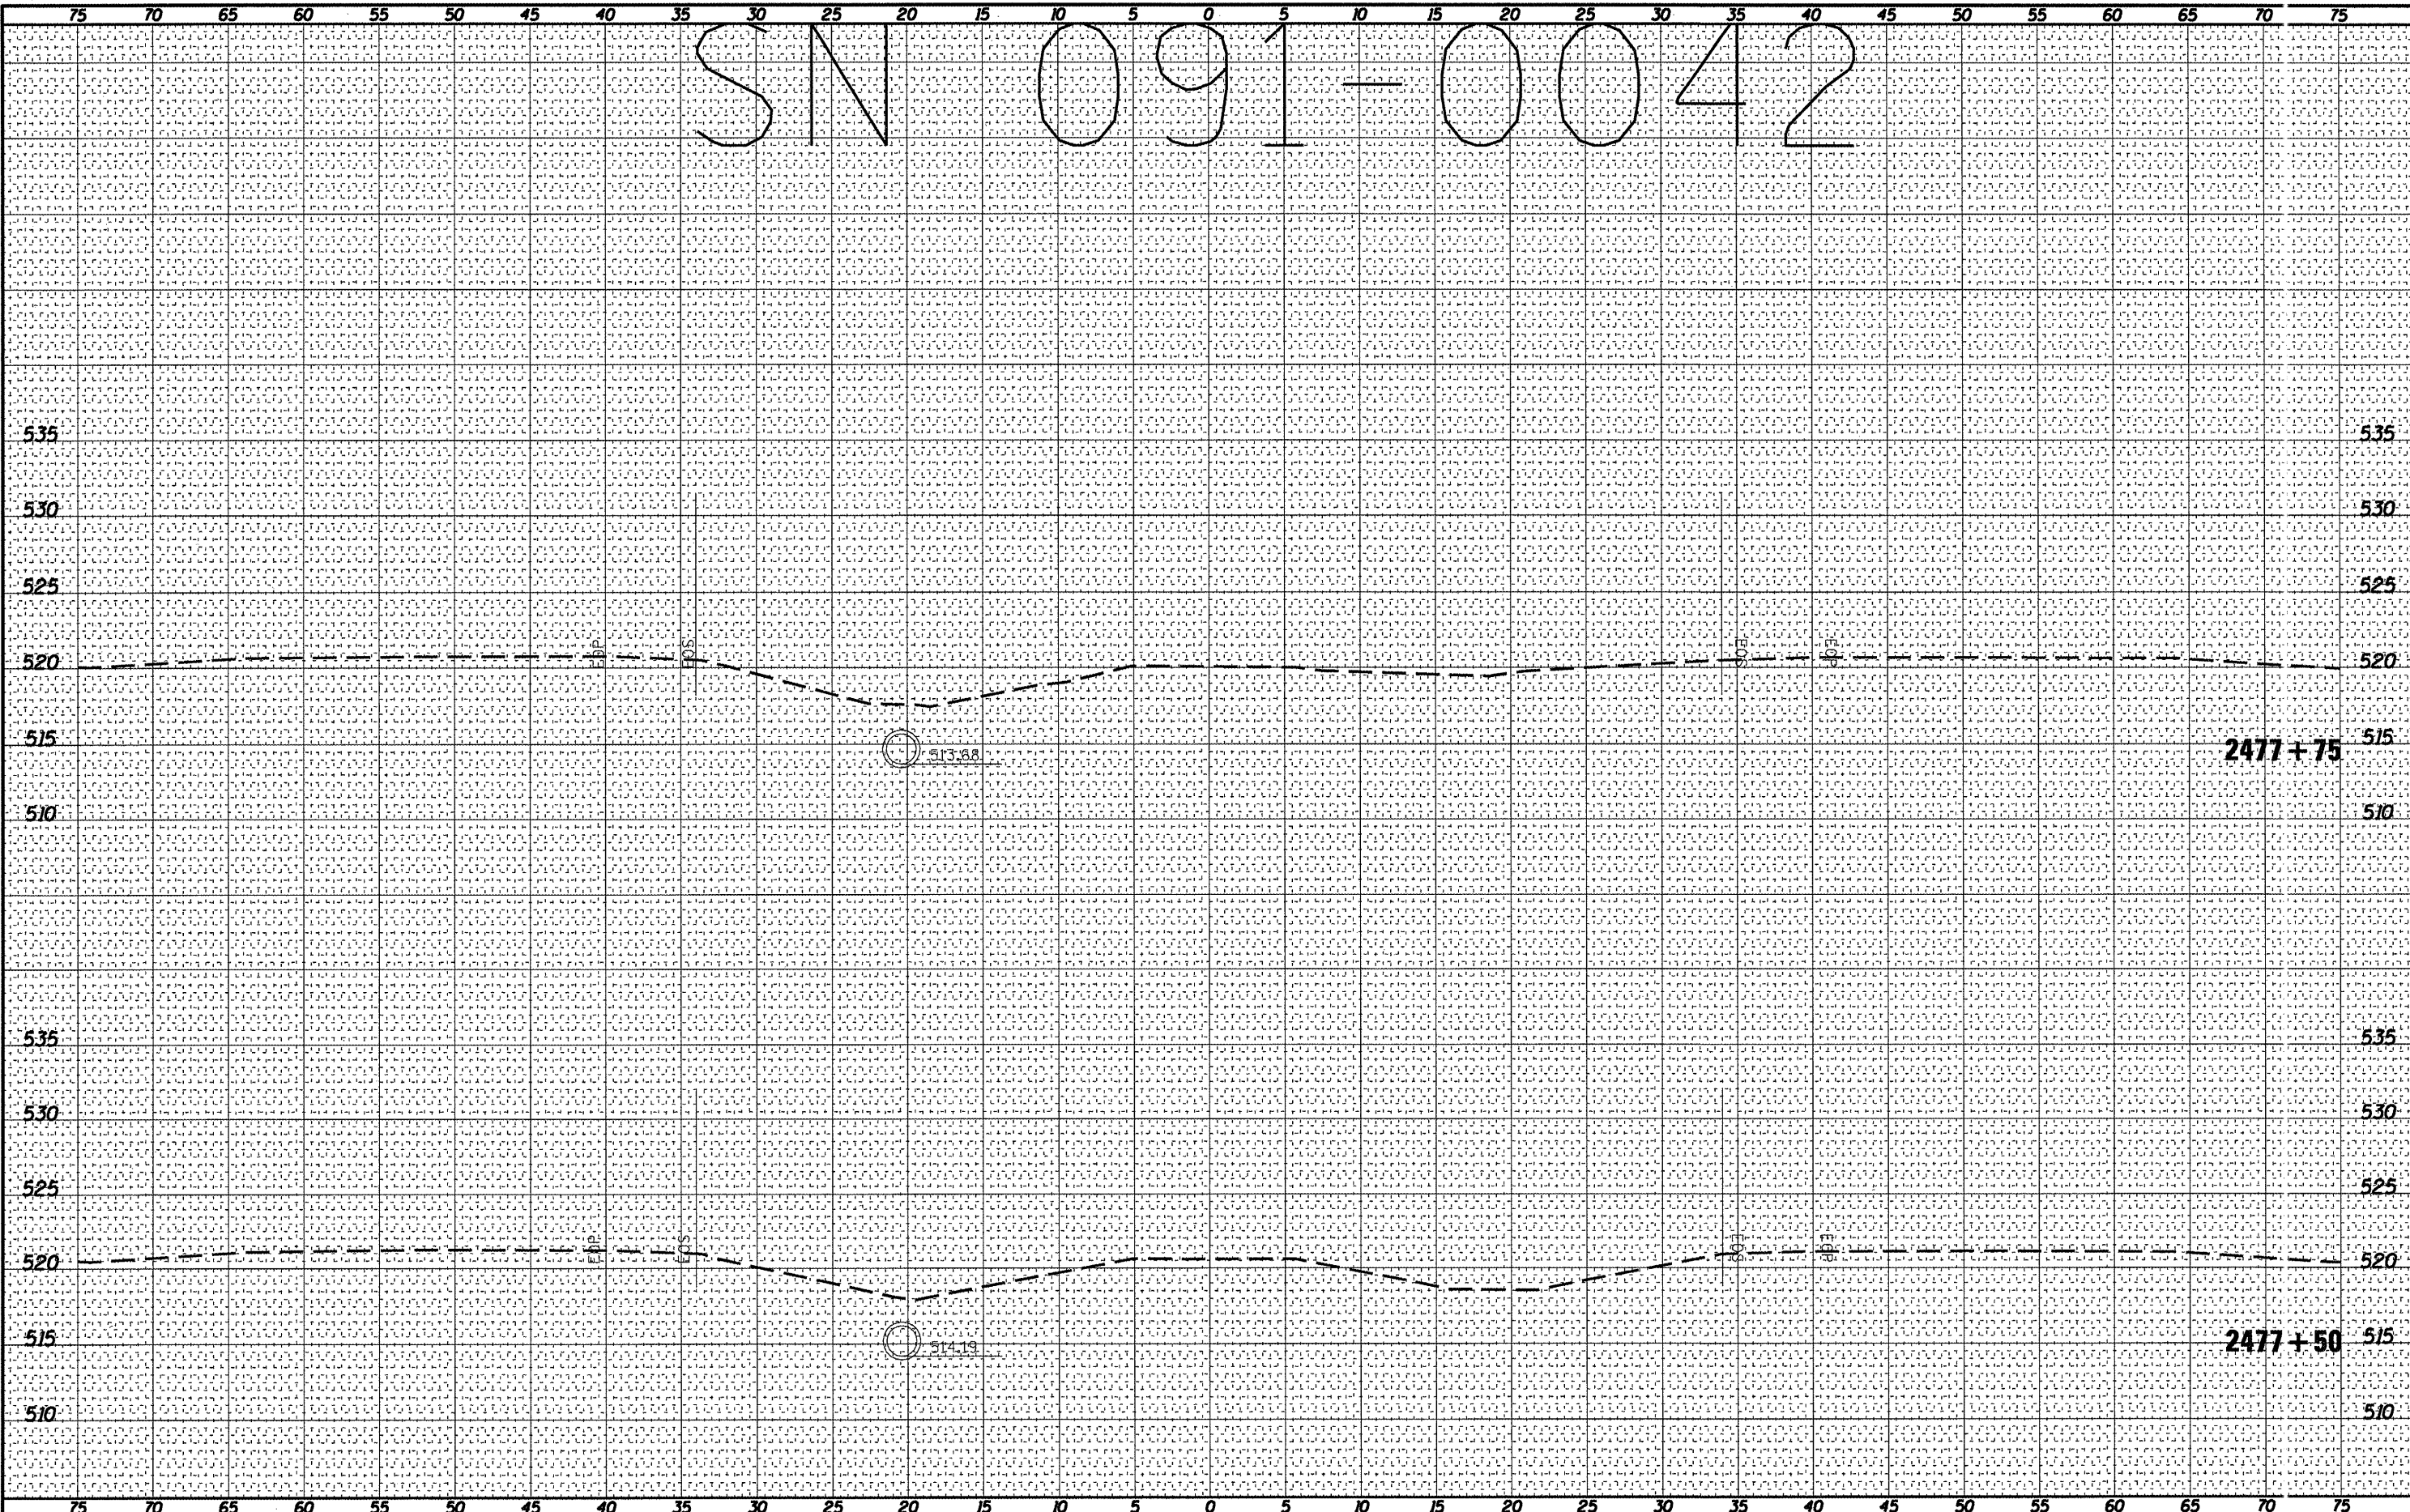

FILE NAME =	USER NAME = shepardg	DESIGNED -	REVISED -	STATE OF ILLINOIS DEPARTMENT OF TRANSPORTATION	091-0042 CROSS SECTION		F.A. RTE.	SECTION	COUNTY	TOTAL SHEETS	SHEET NO.
al\ps_work\pswdat\shepardg\0239668\78228.091-0042.dgn		DRAWN -	REVISED -		VAR	D9 SAFETY 2011-1	VAR: DUS	165	101		
PLOT SCALE = 10.3122' / IN.		CHECKED -	REVISED -		SCALE: _____ SHEET NO. ___ OF ___ SHEETS STA. 2477+50 TO STA. 2477+75		CONTRACT NO. 78228		ILLINOIS FED. AID PROJ. #		
PLOT DATE = 3/8/2011		DATE -	REVISED -								