


DATE	
BY	
ORIGINAL SURVEY	
SURVEYED	
PLOTTED	
NOTE BOOK	
AREAS CHECKED	
NO.	

DATE	
BY	
ORIGINAL SURVEY	
SURVEYED	
PLOTTED	
NOTE BOOK	
AREAS CHECKED	
NO.	

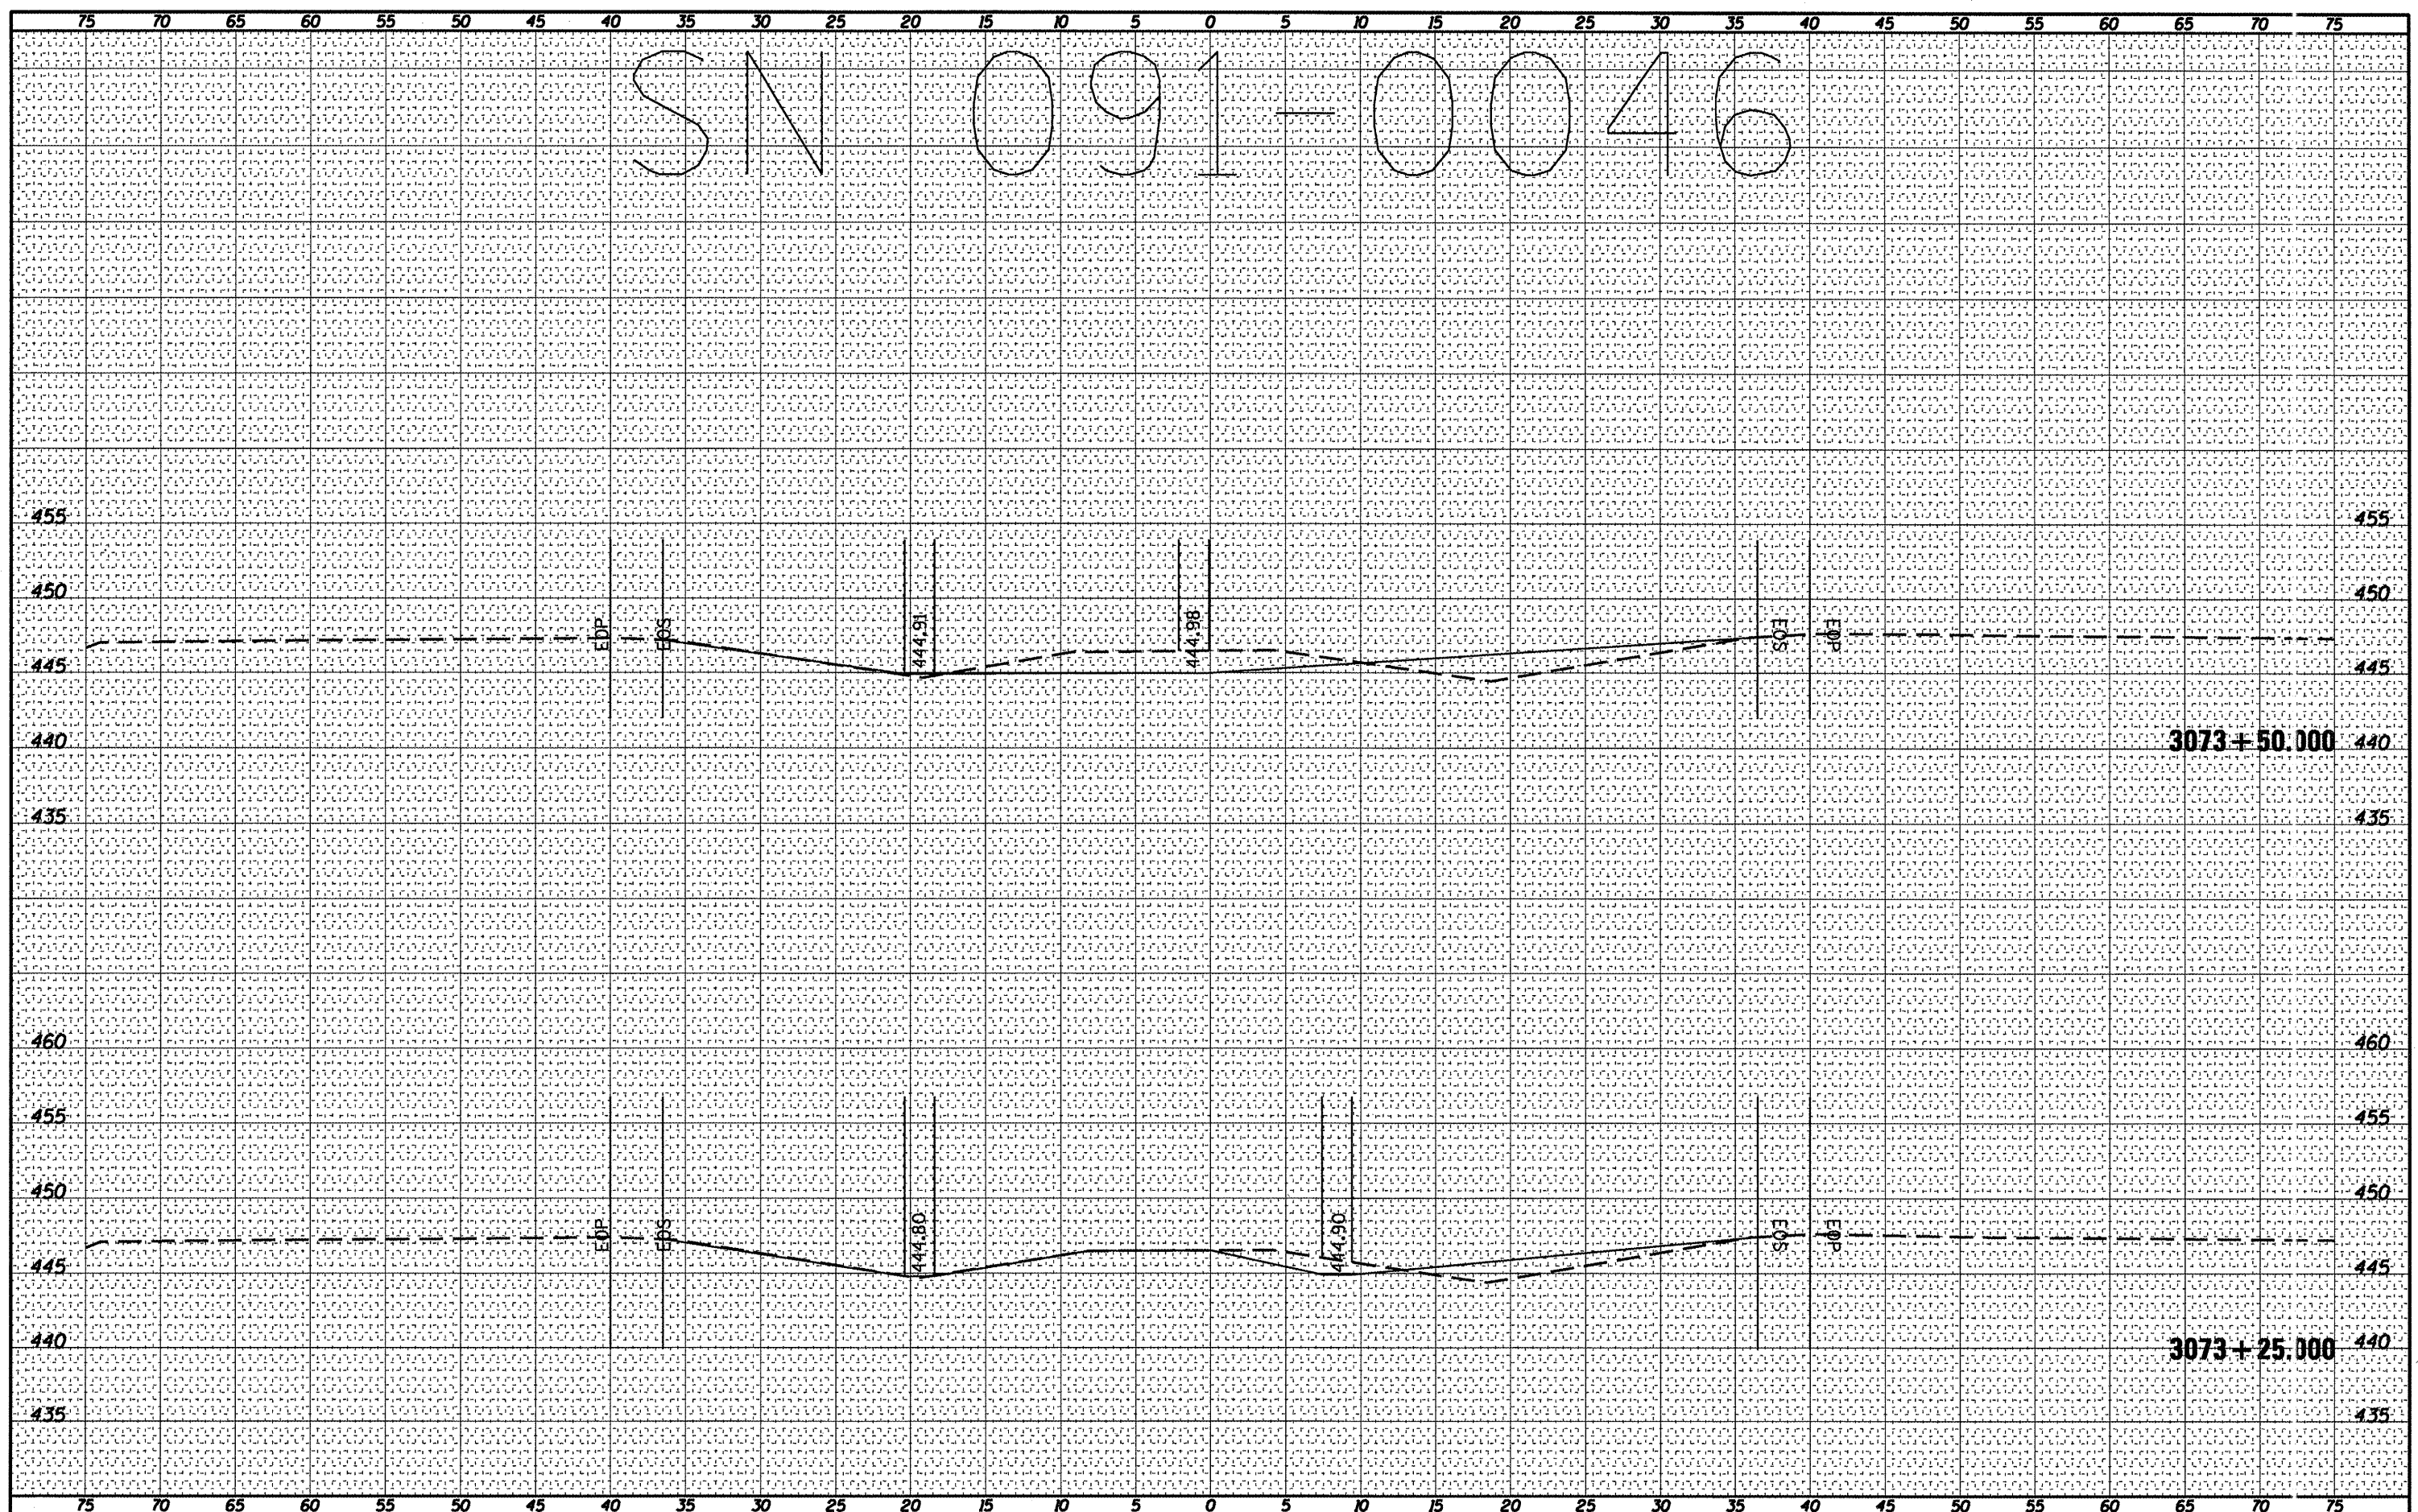

FILE NAME =	USER NAME = shepardgd	DESIGNED -	REVISED -	STATE OF ILLINOIS DEPARTMENT OF TRANSPORTATION	091-0046 CROSS SECTION			F.A. RTE:	SECTION	COUNT /	TOTAL SHEETS	SHEET NO.	
c:\pwwork\pwwork\shepardgd\8239668\78228.09	091-0046	DRAWN -	REVISED -					VAR	D9 SAFETY 2011-1	VARIOUS	165	105	
		CHECKED -	REVISED -					SCALE: _____ SHEET NO. ___ OF ___ SHEETS STA. 3073+25.000 TO STA. 3073+50.000			CONTRACT NO. 78228		
		DATE -	REVISED -								ILLINOIS FED. AID PROJECT		