


SN 091-0046

FINAL SURVEY	DATE
SURVEYED	BY
NOTE BOOK	NO.
TEMPLATE	
AREAS CHECKED	

ORIGINAL SURVEY	DATE
SURVEYED	BY
NOTE BOOK	NO.
TEMPLATE	
AREAS CHECKED	

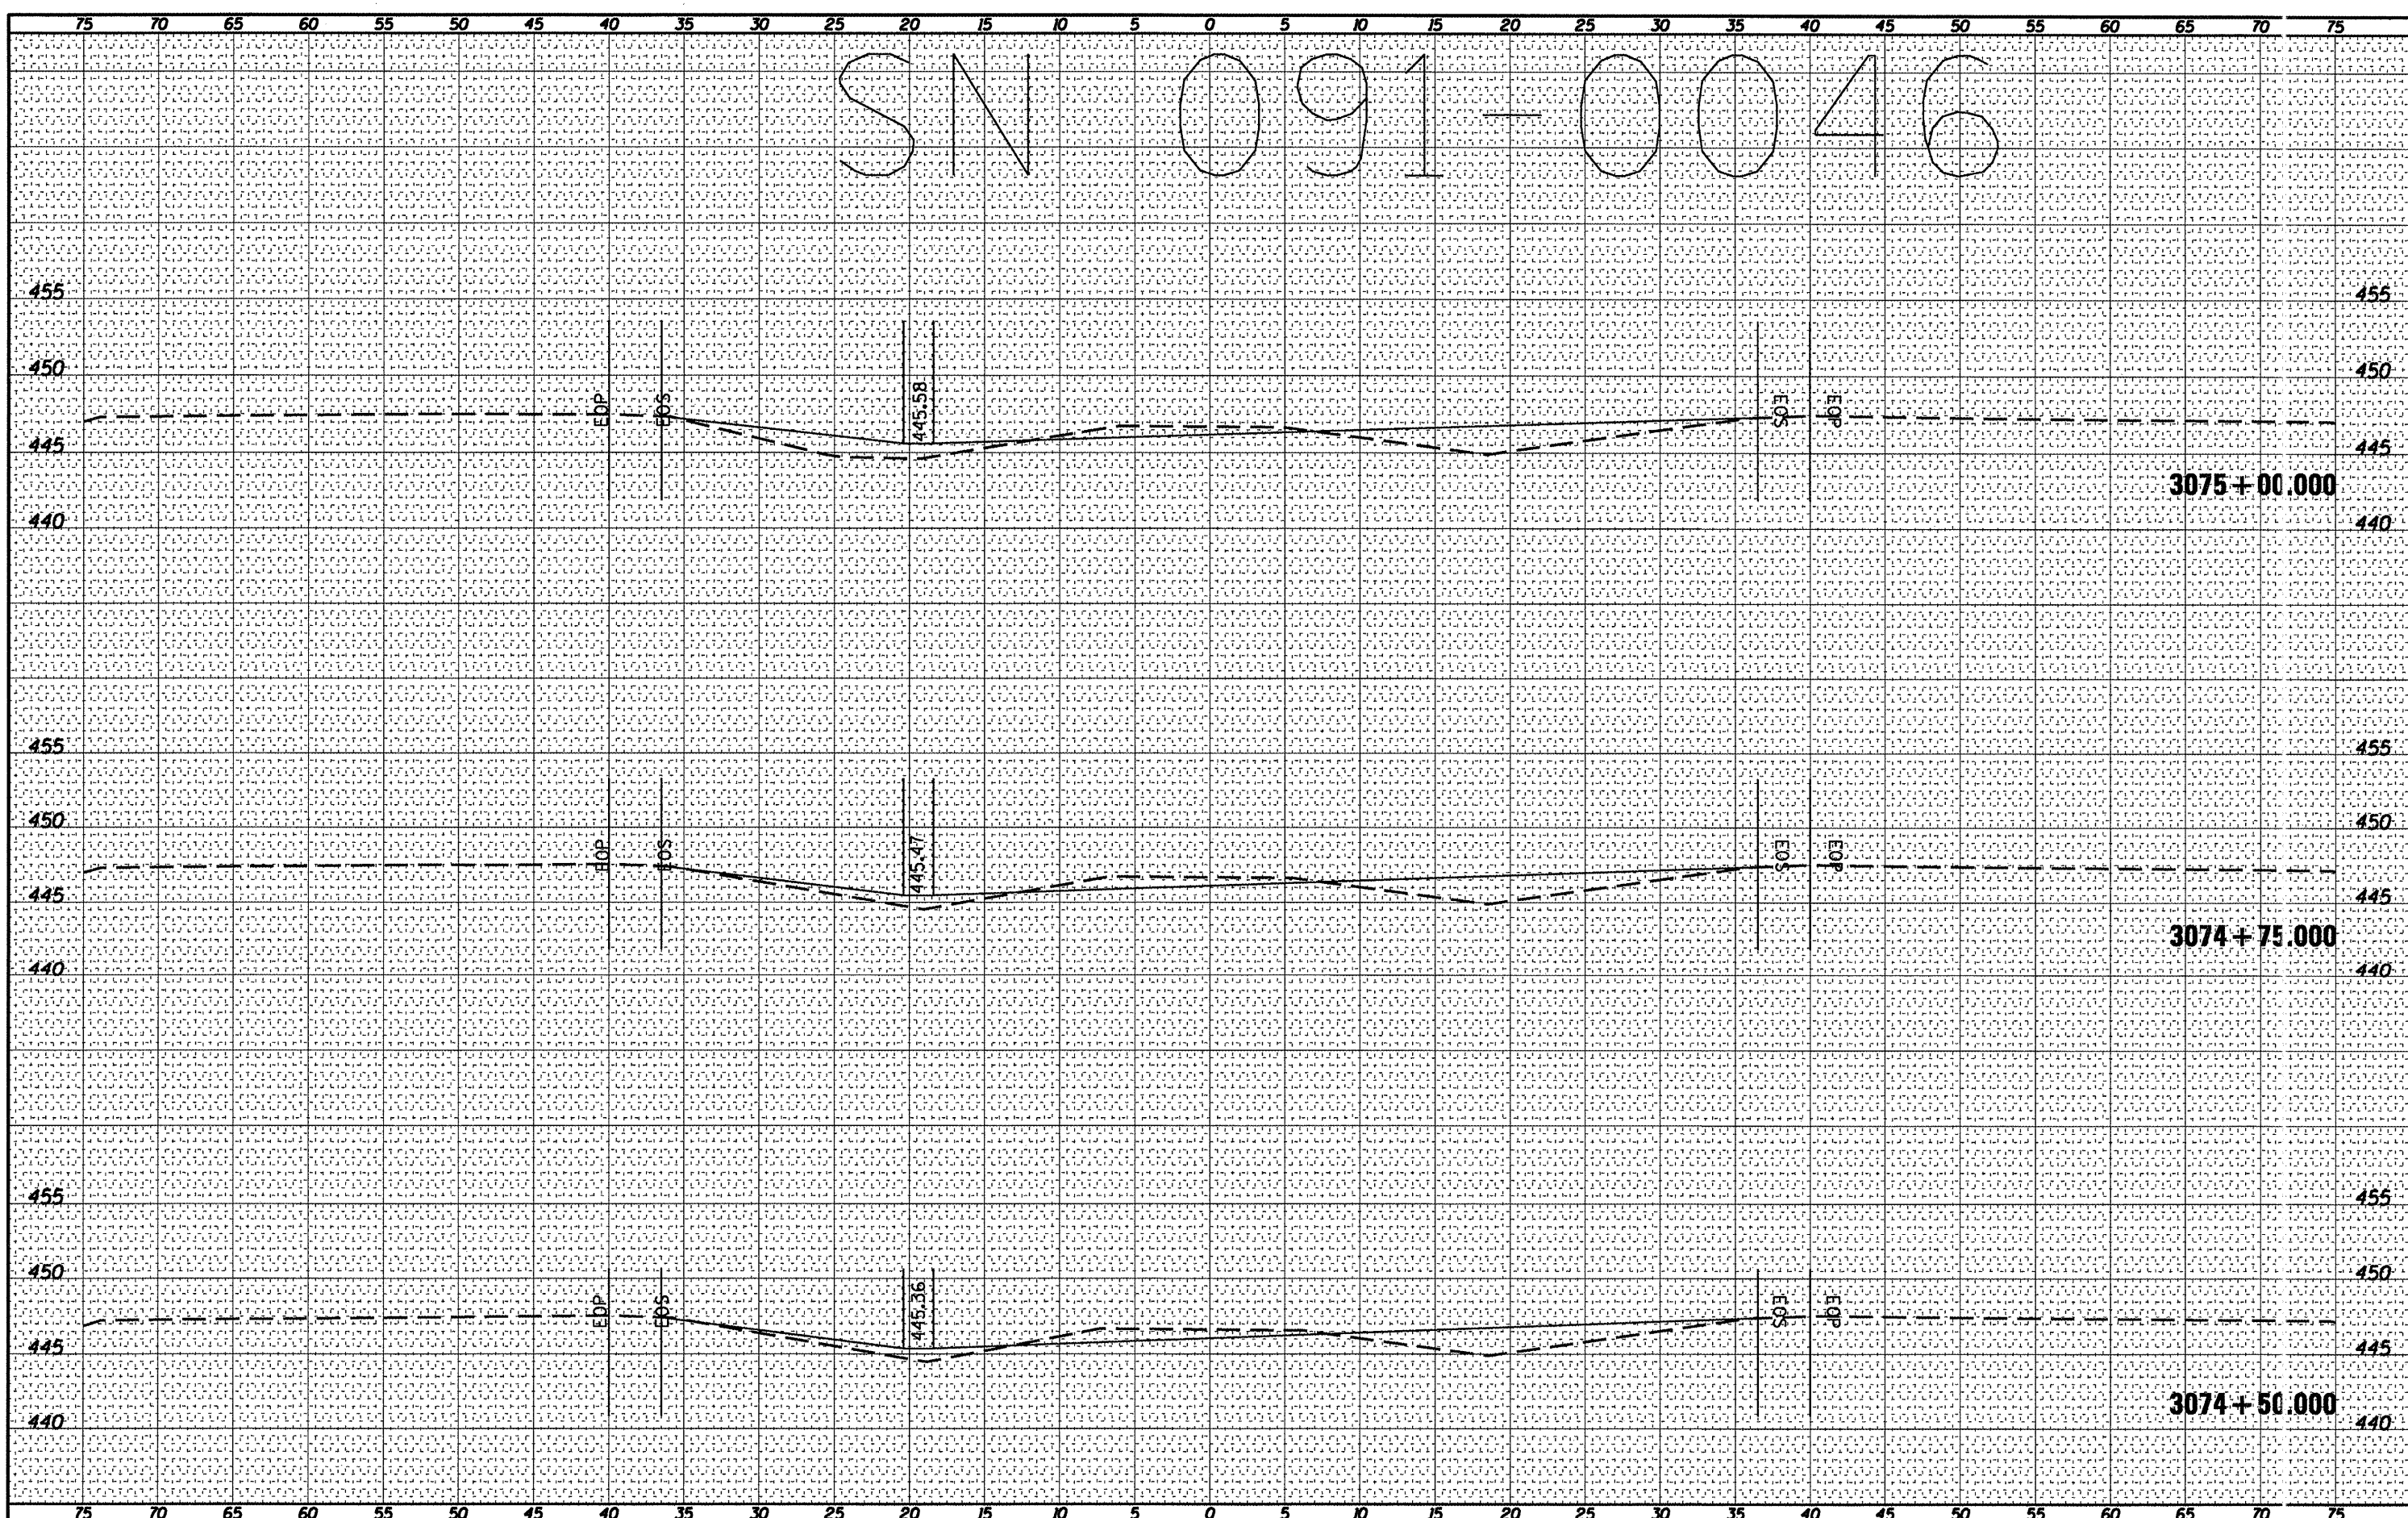

FILE NAME =	USER NAME = shepardgd	DESIGNED -	REVISED -	STATE OF ILLINOIS DEPARTMENT OF TRANSPORTATION		091-0046 CROSS SECTION		F.A. RTE.	SECTION	COUNTY	TOTAL SHEETS	SHEET NO.
at:\pw\work\p1s\d01\shepardgd\0234668\78228.dgn	0246dsgn.dgn	DRAWN -	REVISED -					VAR	09 SAFETY 2011-1		165	107
	PLOT SCALE = 10.3122' / IN.	CHECKED -	REVISED -								CONTRACT NO. 78228	
	PLOT DATE = 3/9/2011	DATE -	REVISED -			SCALE: SHEET NO. OF SHEETS STA. 3074+50.000 TO STA. 3075+00.000		ILLINOIS FED. AID PROJECT				