


FINISH SURVEY	DATE
FORWARDED	BY
PLOTTED	
NOTE BOOK	
AREAS CHECKED	
NO.	

ORIGINAL SURVEY	DATE
FORWARDED	BY
PLOTTED	
NOTE BOOK	
AREAS CHECKED	
NO.	

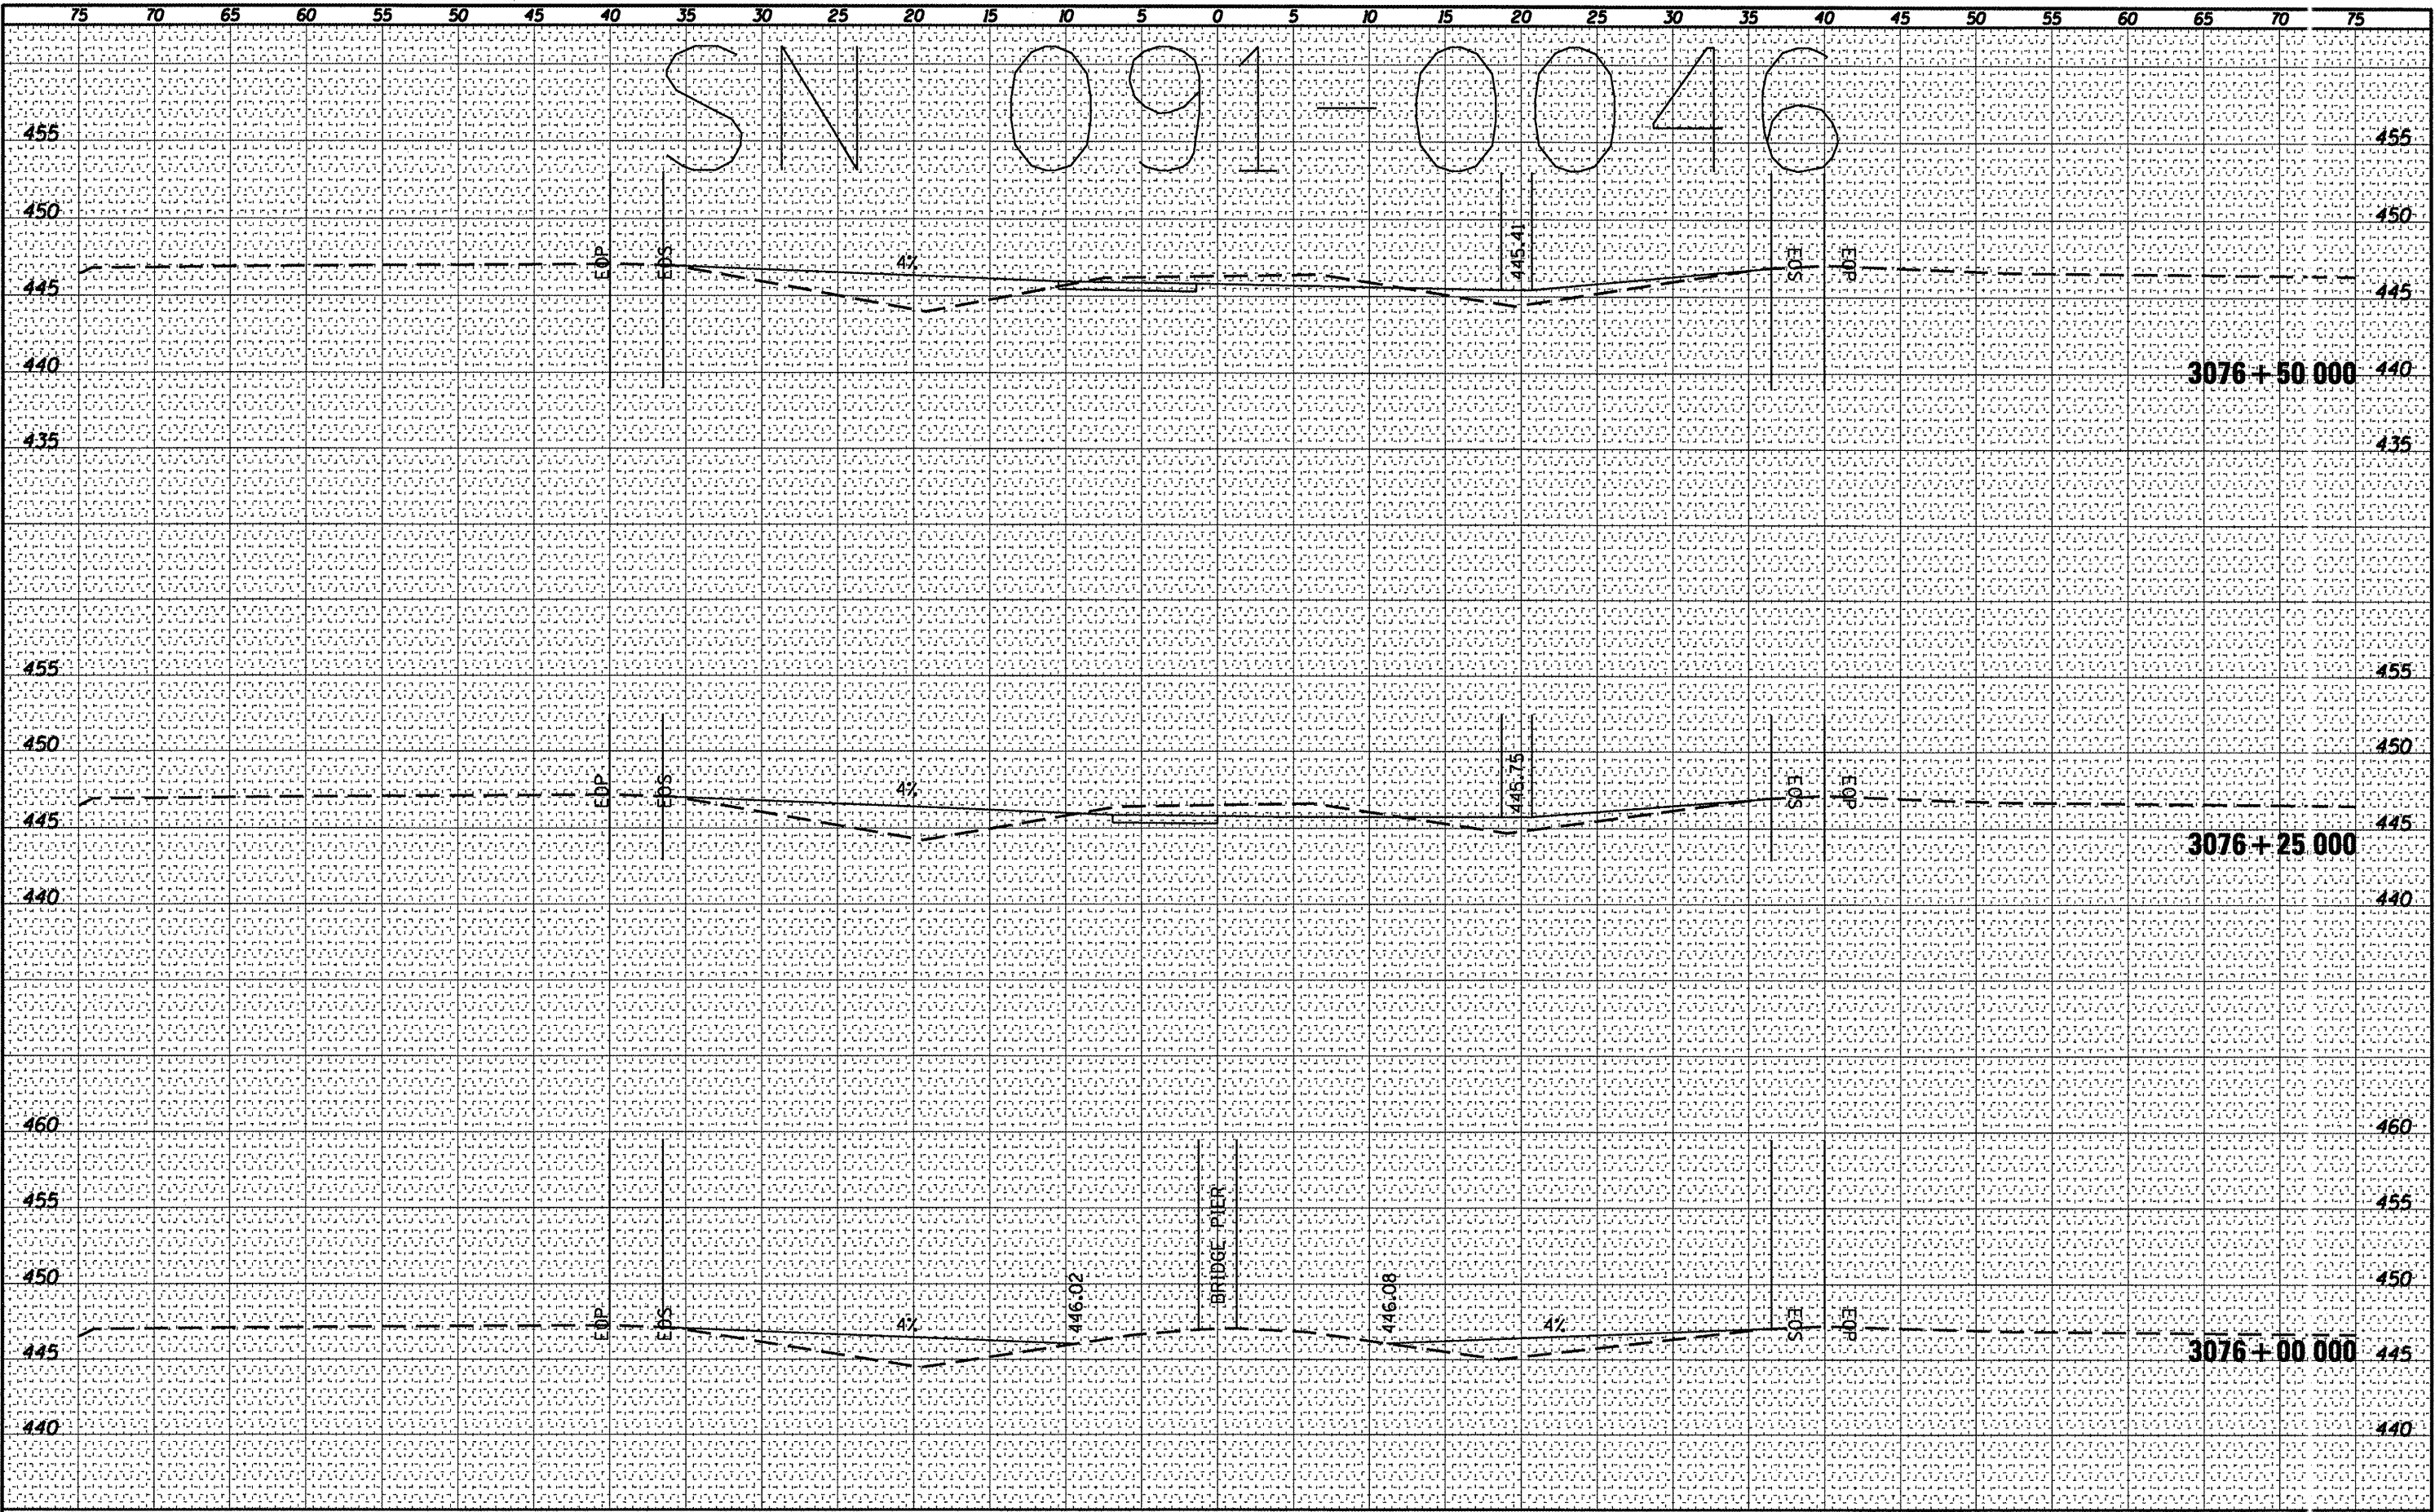

FILE NAME =	USER NAME = shepardgd	DESIGNED -	REVISED -	STATE OF ILLINOIS DEPARTMENT OF TRANSPORTATION 091-0046 CROSS SECTION SCALE: SHEET NO. OF SHEETS STA. 3076+00.000 TO STA. 3076+50.000	F.A. RTE.	SECTION	COUN'Y	TOTAL SHEETS	SHEET NO.
ai:\pwork\pwork\shepardgd\0239668\78228.09	091-0046dsg.rdg	DRAWN -	REVISED -		VAR	D9 SAFETY 2011-1	VARIO JS	165	109
	PLOT SCALE = 10.3122' / IN.	CHECKED -	REVISED -		CONTRACT NO. 78228				
	PLOT DATE = 3/8/2011	DATE -	REVISED -		ILLINOIS FED. AID PROJECT				