


FINAL SURVEY	DATE
REVISIONS	
NOTED	
TEMPLATE	
AREA	
CHECKED	
NO.	

ORIGINAL SURVEY	DATE
REVISIONS	
NOTED	
TEMPLATE	
AREA	
CHECKED	
NO.	

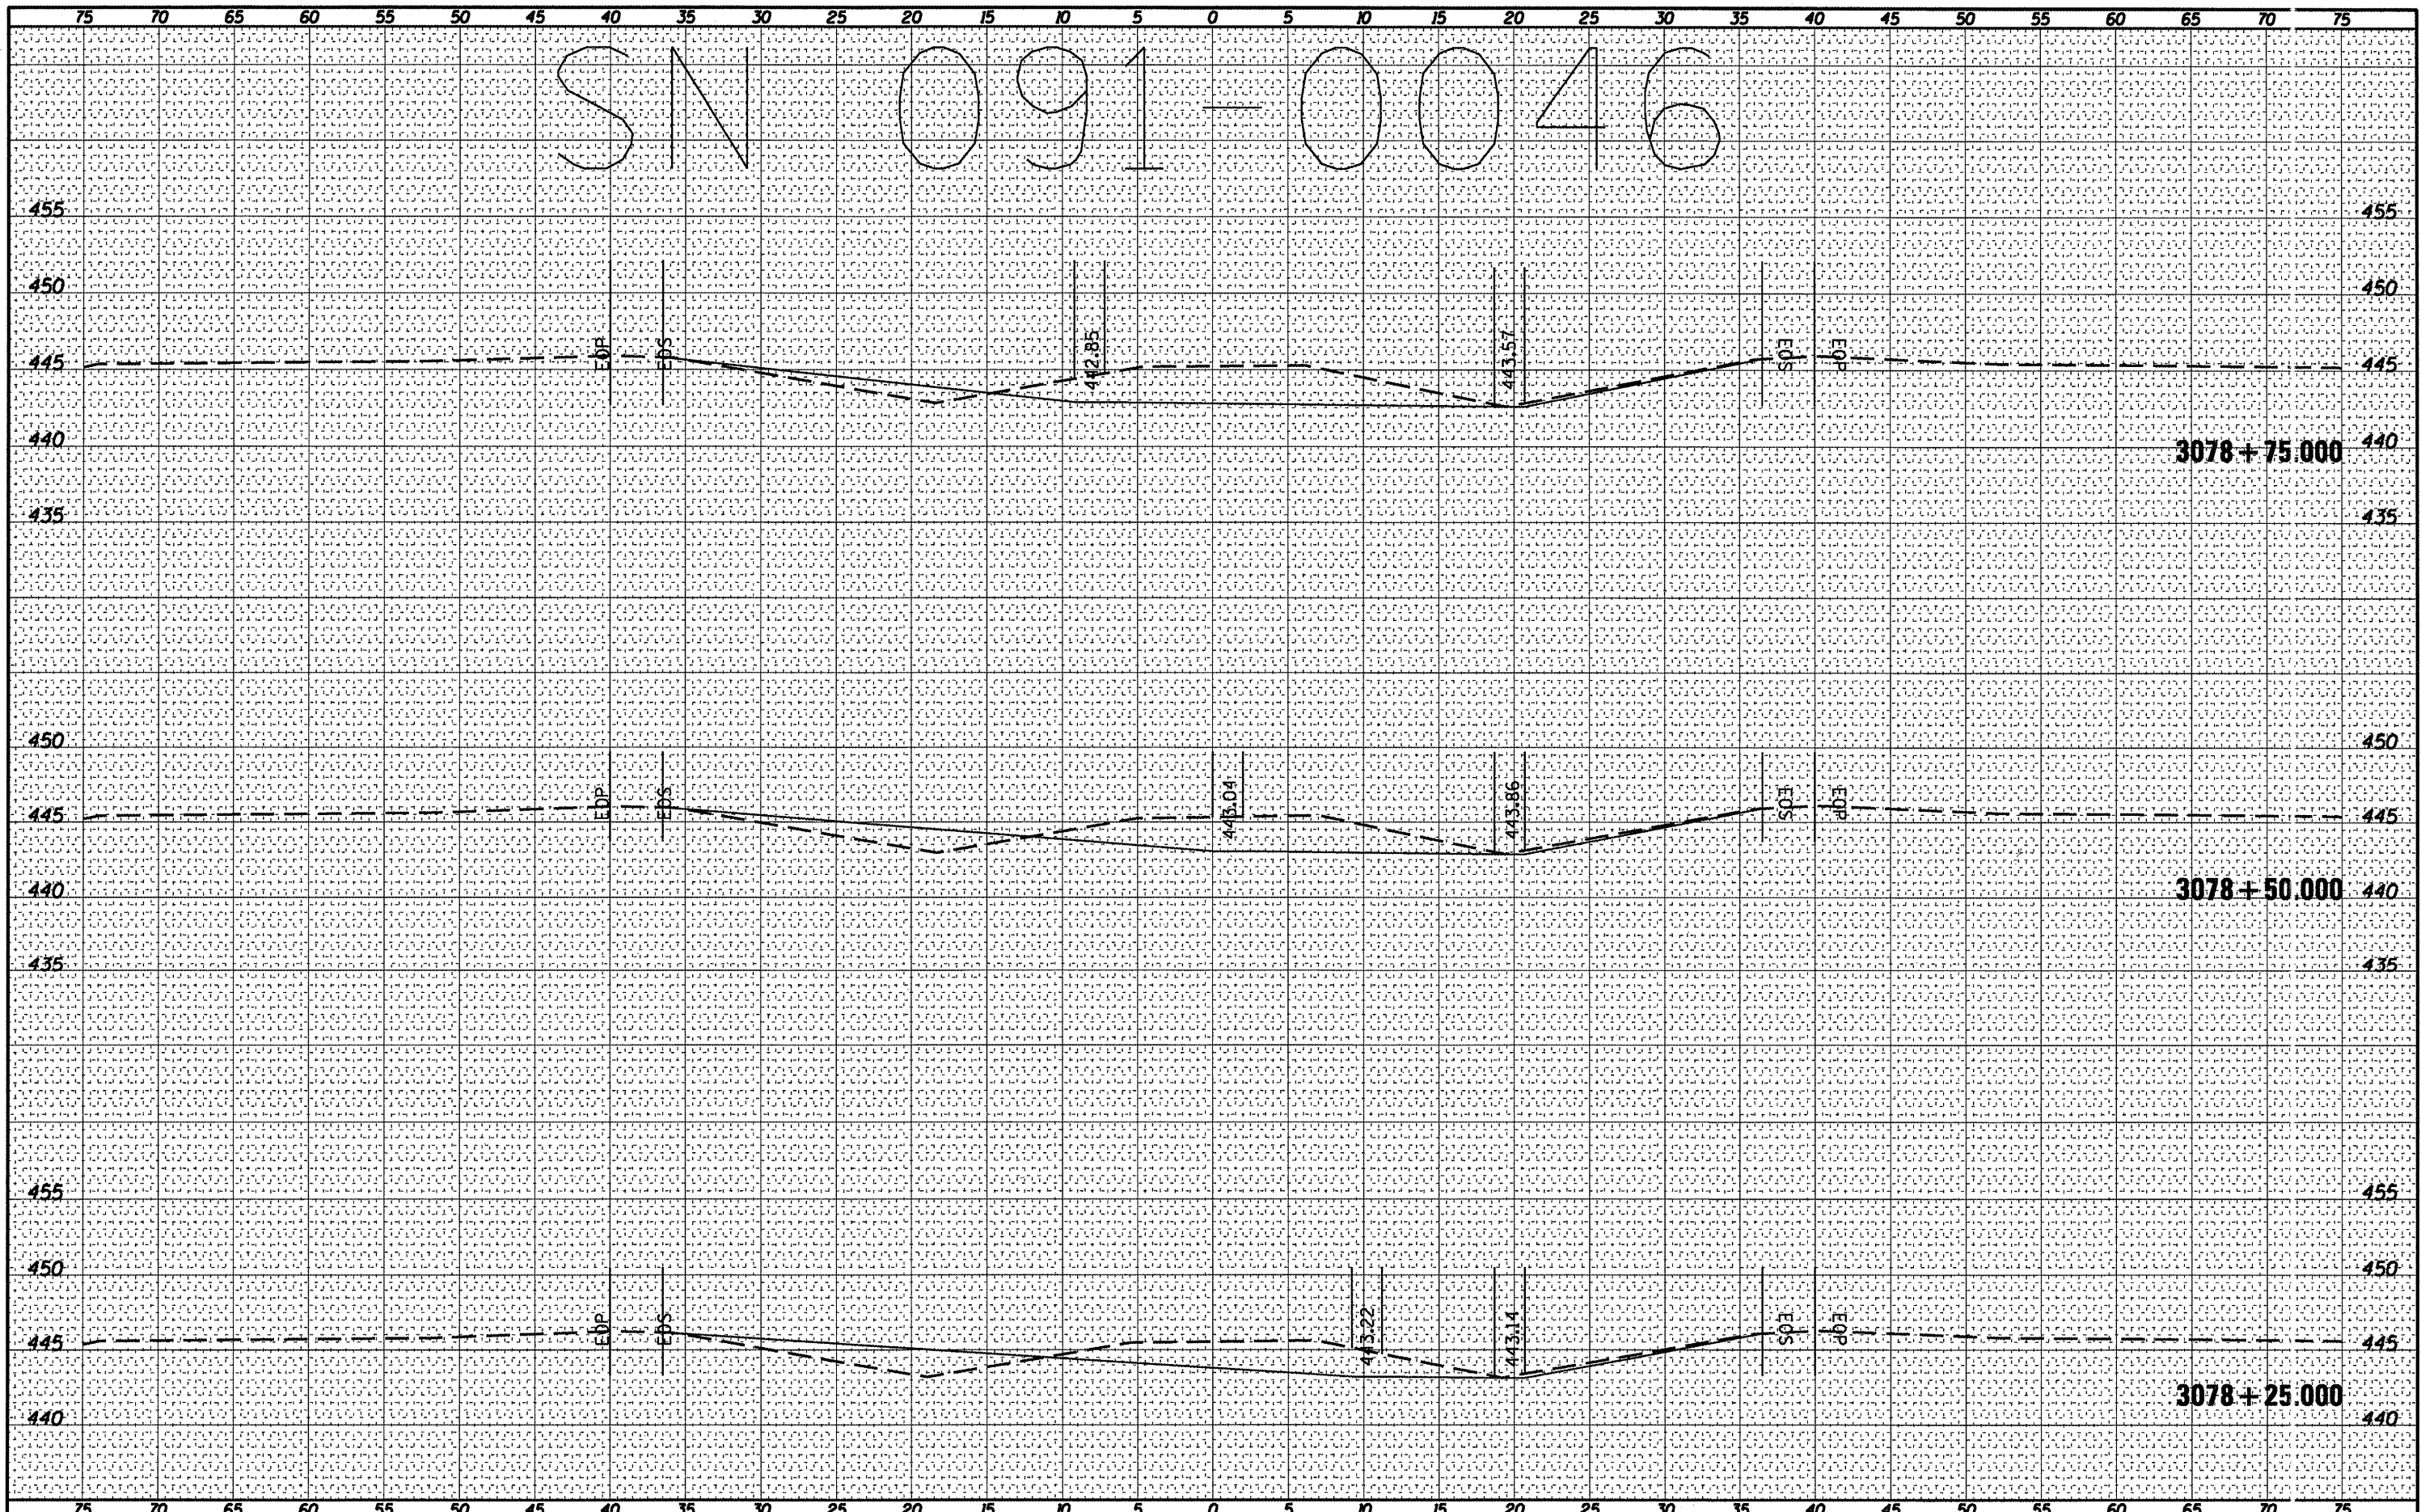

FILE NAME =	USER NAME = shepardgd	DESIGNED -	REVISED -	<b>STATE OF ILLINOIS</b> <b>DEPARTMENT OF TRANSPORTATION</b>	<b>091-0046 CROSS SECTION</b>			F.A. RTE.	SECTION	COUNTY	TOTAL SHEETS	SHEET NO.	
at:\pwwork\pwwork\shepardgd\0239668\78228.dgn	@046dsgn.dgn	DRAWN -	REVISED -		SCALE: _____	SHEET NO. _____	OF _____	SHEETS	VAR	09 SAFETY 2011-1	VAR(US	165	112
		CHECKED -	REVISED -		STA. 3078+25.000 TO STA. 3078+75.000				CONTRACT NO. 78228				
		DATE -	REVISED -					ILLINOIS FED. AID PROJEC					