


FINAL SURVEY NO.	SUBMITTED	DATE
NOTE BOOK	PLOTTED	
	TEMPLATE	
	AREAS CHECKED	

ORIGINAL SURVEY NO.	DESIGNED	DATE
NOTE BOOK	PLOTTED	
	TEMPLATE	
	AREAS CHECKED	

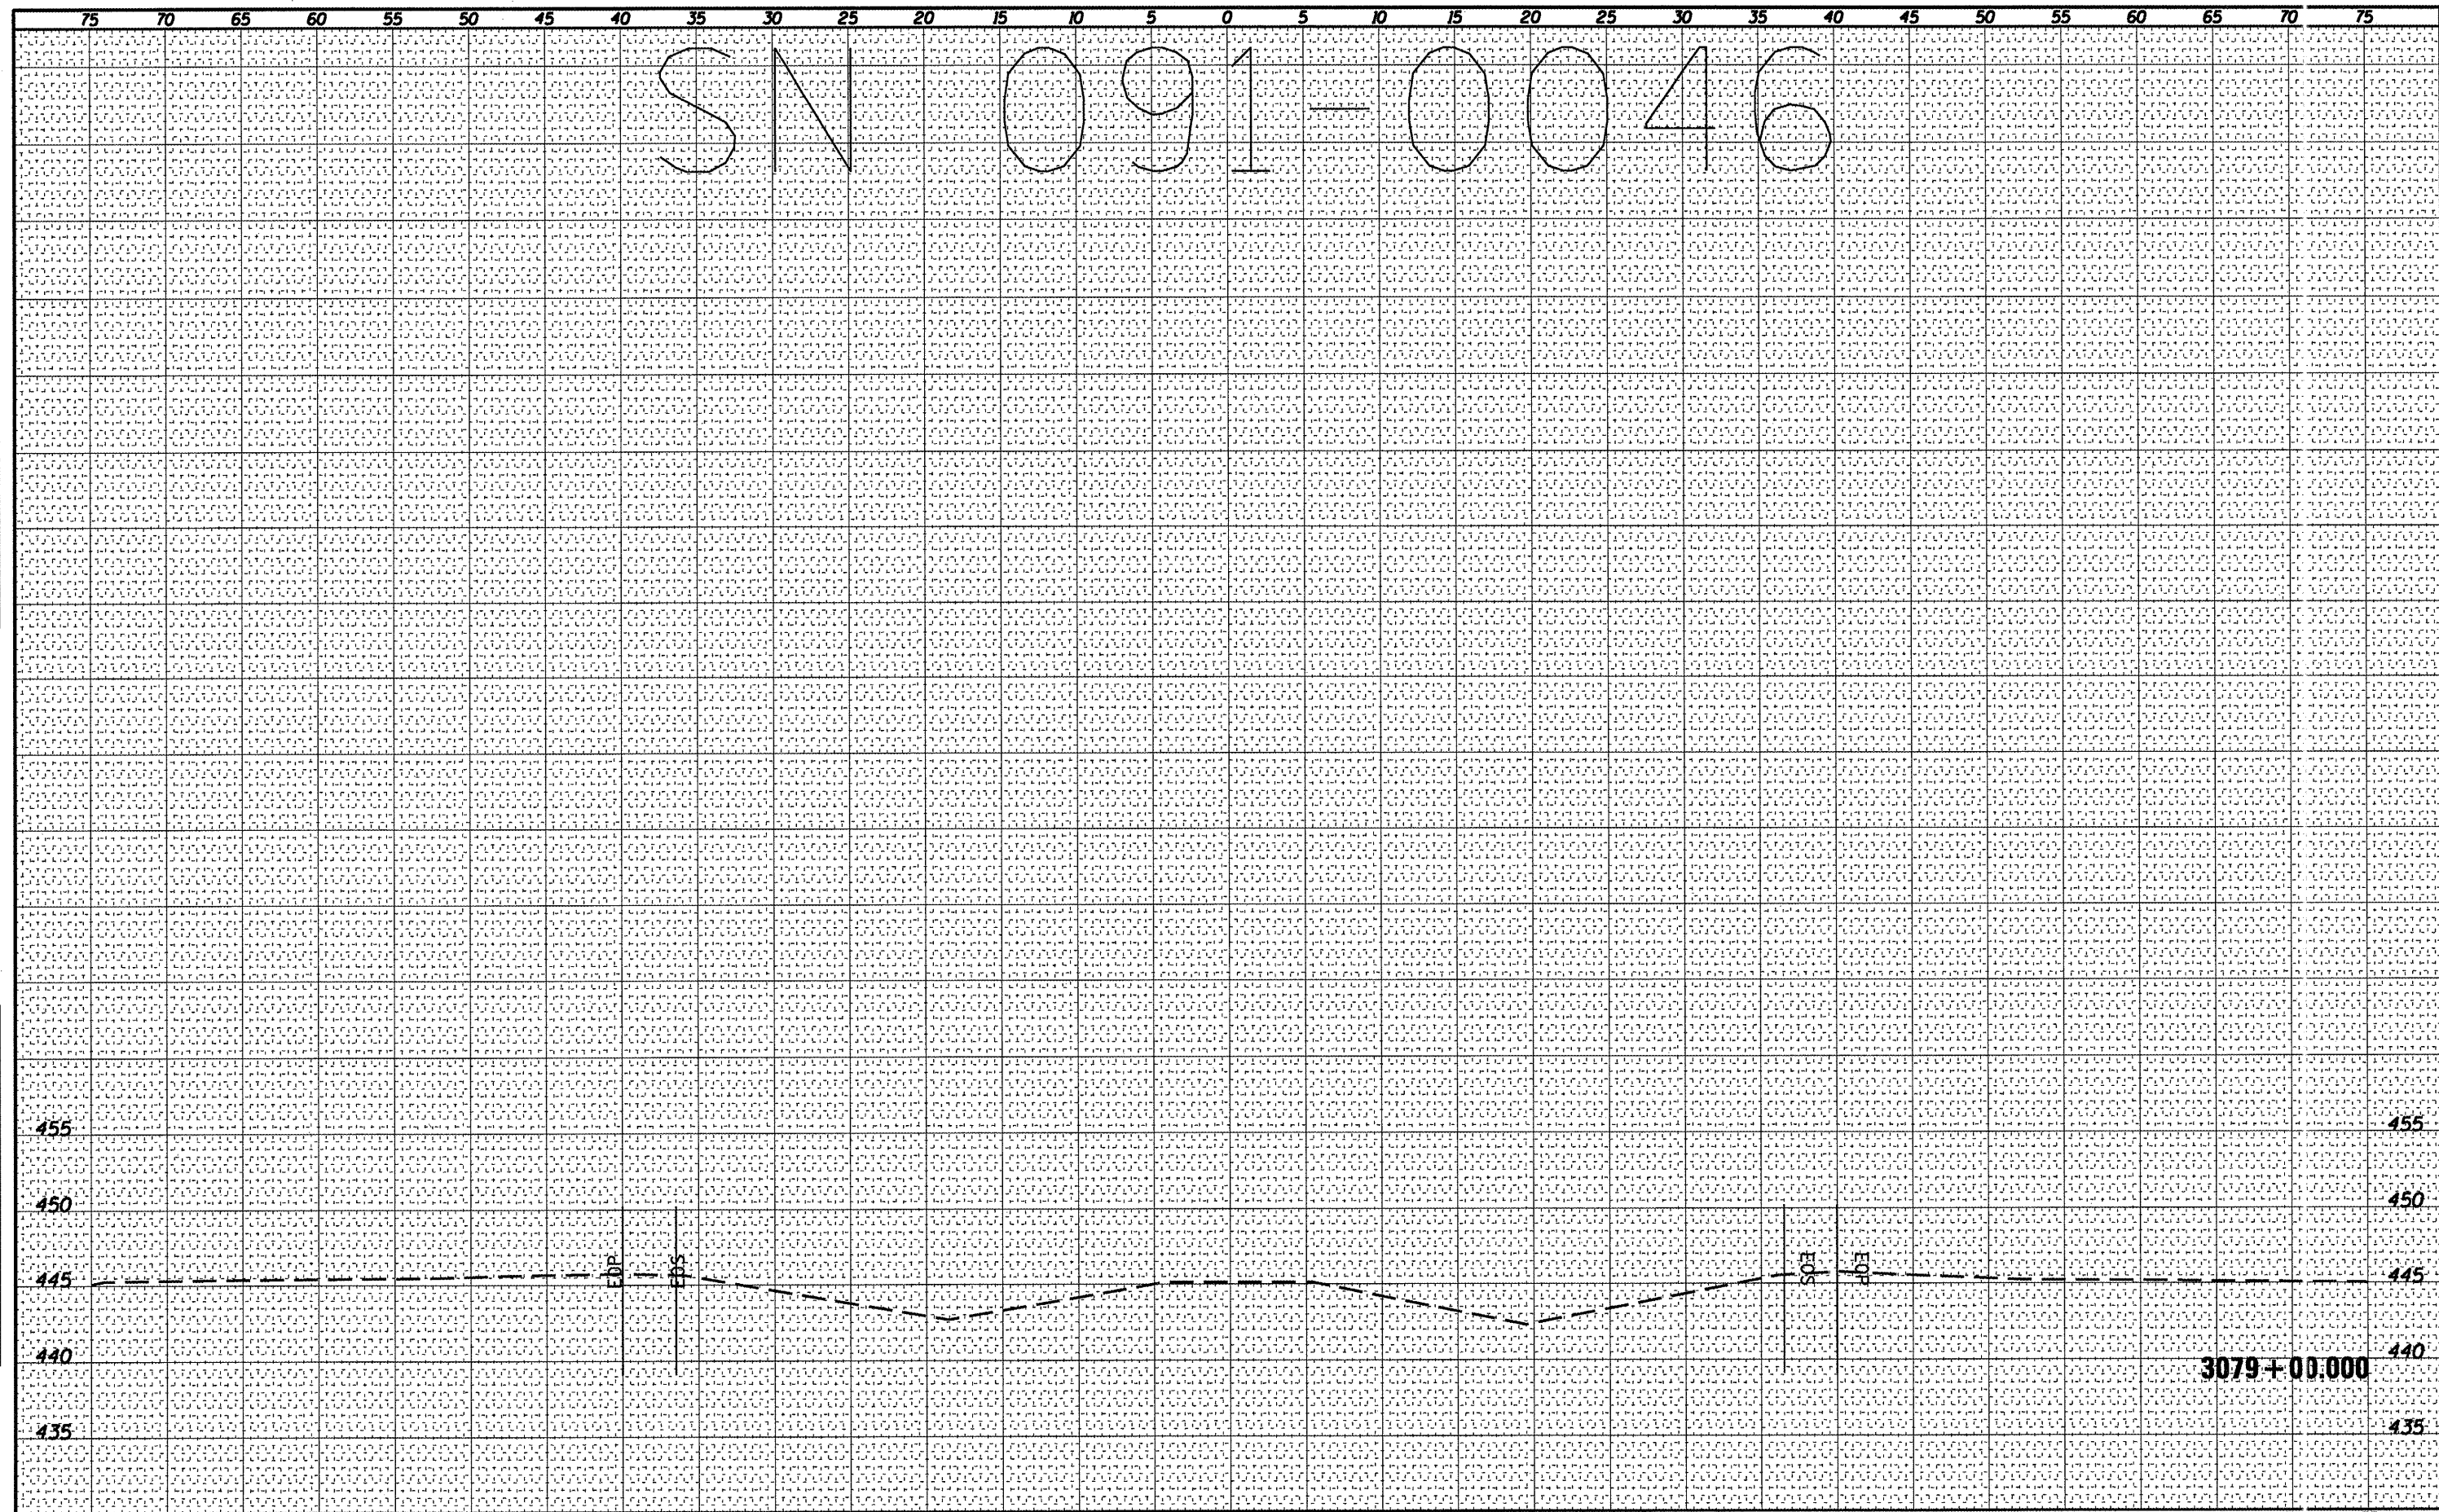

FILE NAME =	USER NAME = shepardg	DESIGNED -	REVISED -	STATE OF ILLINOIS DEPARTMENT OF TRANSPORTATION		091-0046 CROSS SECTION		F.A. RTE.	SECTION	CO JUNY	TOTAL SHEETS	SHEET NO.
es:\pwwork\pwwidot\shepardg\0239668\78228.dgn	0046dsgn.dgn	DRAWN -	REVISED -			SCALE: _____	SHEET NO. ___ OF ___ SHEETS	STA. 3079+00.000 TO STA. 3079+00.000	VAR.	D9 SAFETY 2011-1	VA: IIOUS	165
PLOT SCALE = 10.3122' / IN.	PLOT DATE = 3/8/2011	CHECKED -	REVISED -					CO TRACT NO. 78228		ILLINOIS FED. AID PROJECT		