


FINAL SURVEY	DATE
SUBMITTED	BY
NOTE BOOK	NO.
TEMPLATE	
AREAS CHECKED	

ORIGINAL SURVEY	DATE
SUBMITTED	BY
NOTE BOOK	NO.
TEMPLATE	
AREAS CHECKED	

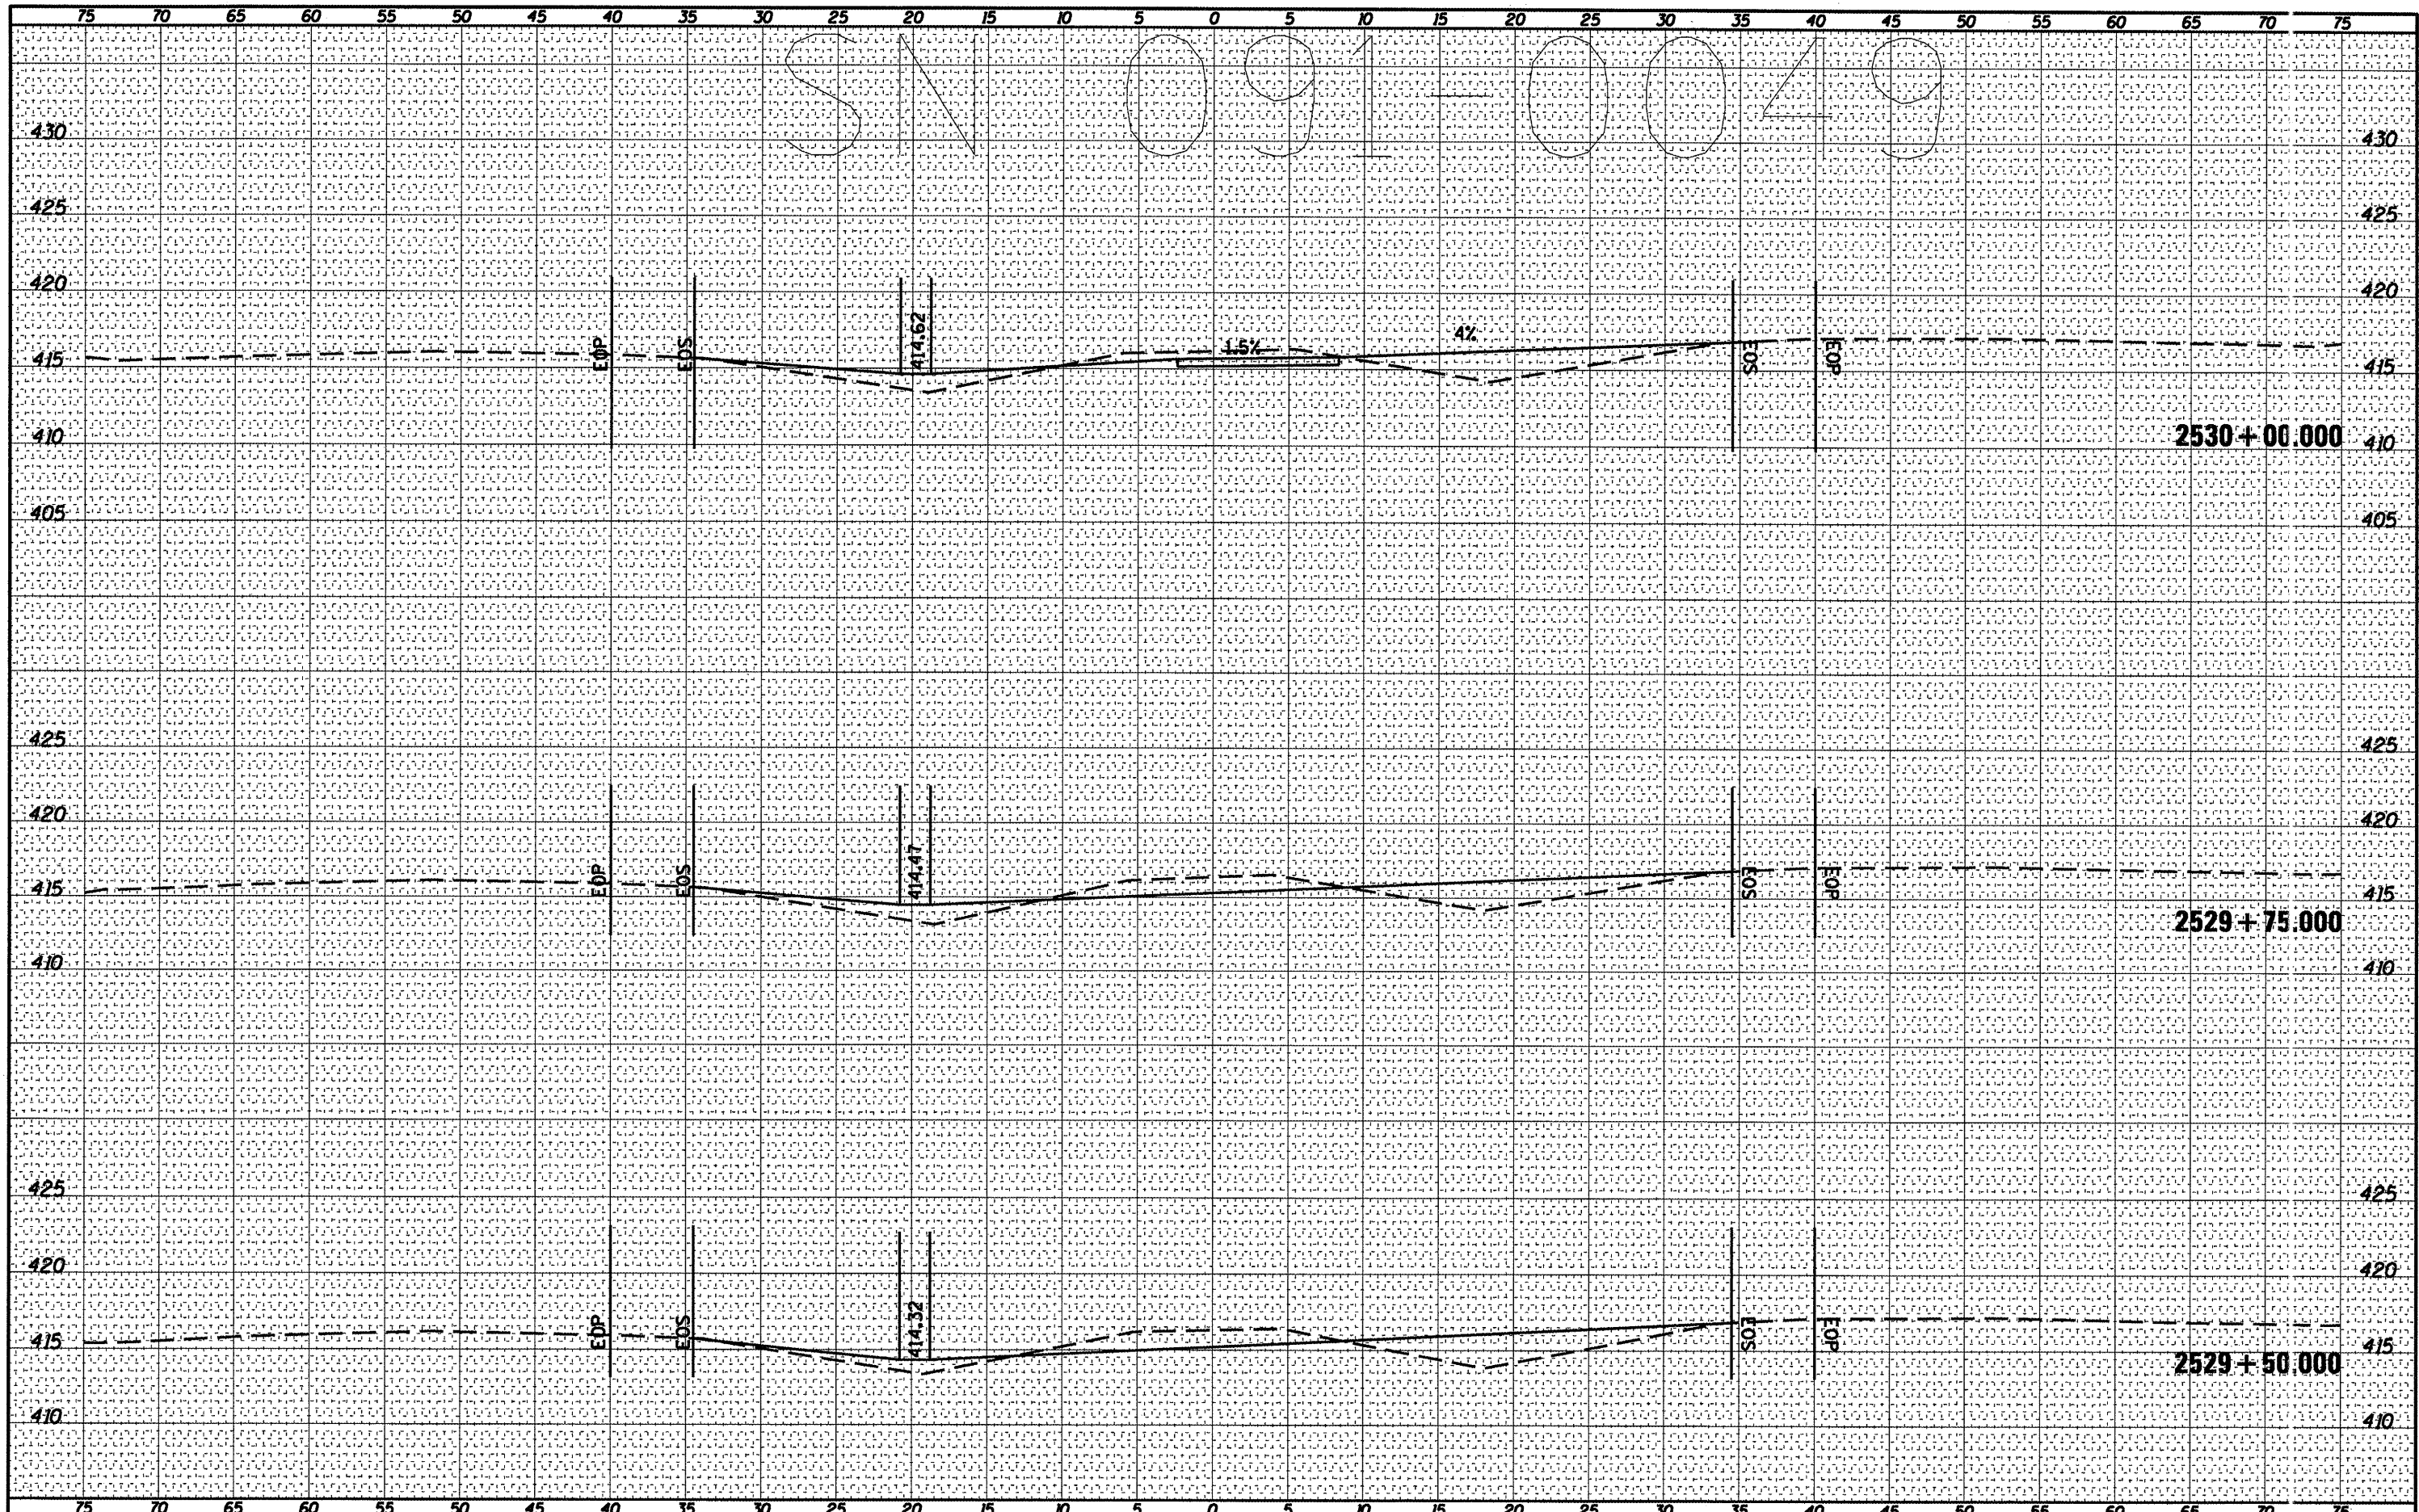

FILE NAME =	USER NAME = shepardgd	DESIGNED -	REVISED -	STATE OF ILLINOIS DEPARTMENT OF TRANSPORTATION	091-0049 CROSS SECTION		PLA. SHEETS	TOTAL SHEETS	SHEET NO.
ca:\pwork\pwork\shepardgd\0239688\78228.dgn	0049dsgr.dgn	DRAWN -	REVISED -		VAR	SECTION	COUNTY	165	116
PLOT SCALE = 10.3122' / IN.		CHECKED -	REVISED -			D9 SAFETY 2011-1			
PLOT DATE = 3/8/2011		DATE -	REVISED -		SCALE: _____	SHEET NO. ___ OF ___ SHEETS	STA. 2529+50.000 TO STA. 2530+00.000	ILLINOIS FED. AID PROJ.	