


# SHEPARD

|                 |  |
|-----------------|--|
| DATE            |  |
| BY              |  |
| FINISHED SURVEY |  |
| PLOTTED         |  |
| NOTE BOOK       |  |
| AREAS CHECKED   |  |

|                 |  |
|-----------------|--|
| DATE            |  |
| BY              |  |
| ORIGINAL SURVEY |  |
| PLOTTED         |  |
| NOTE BOOK       |  |
| AREAS CHECKED   |  |

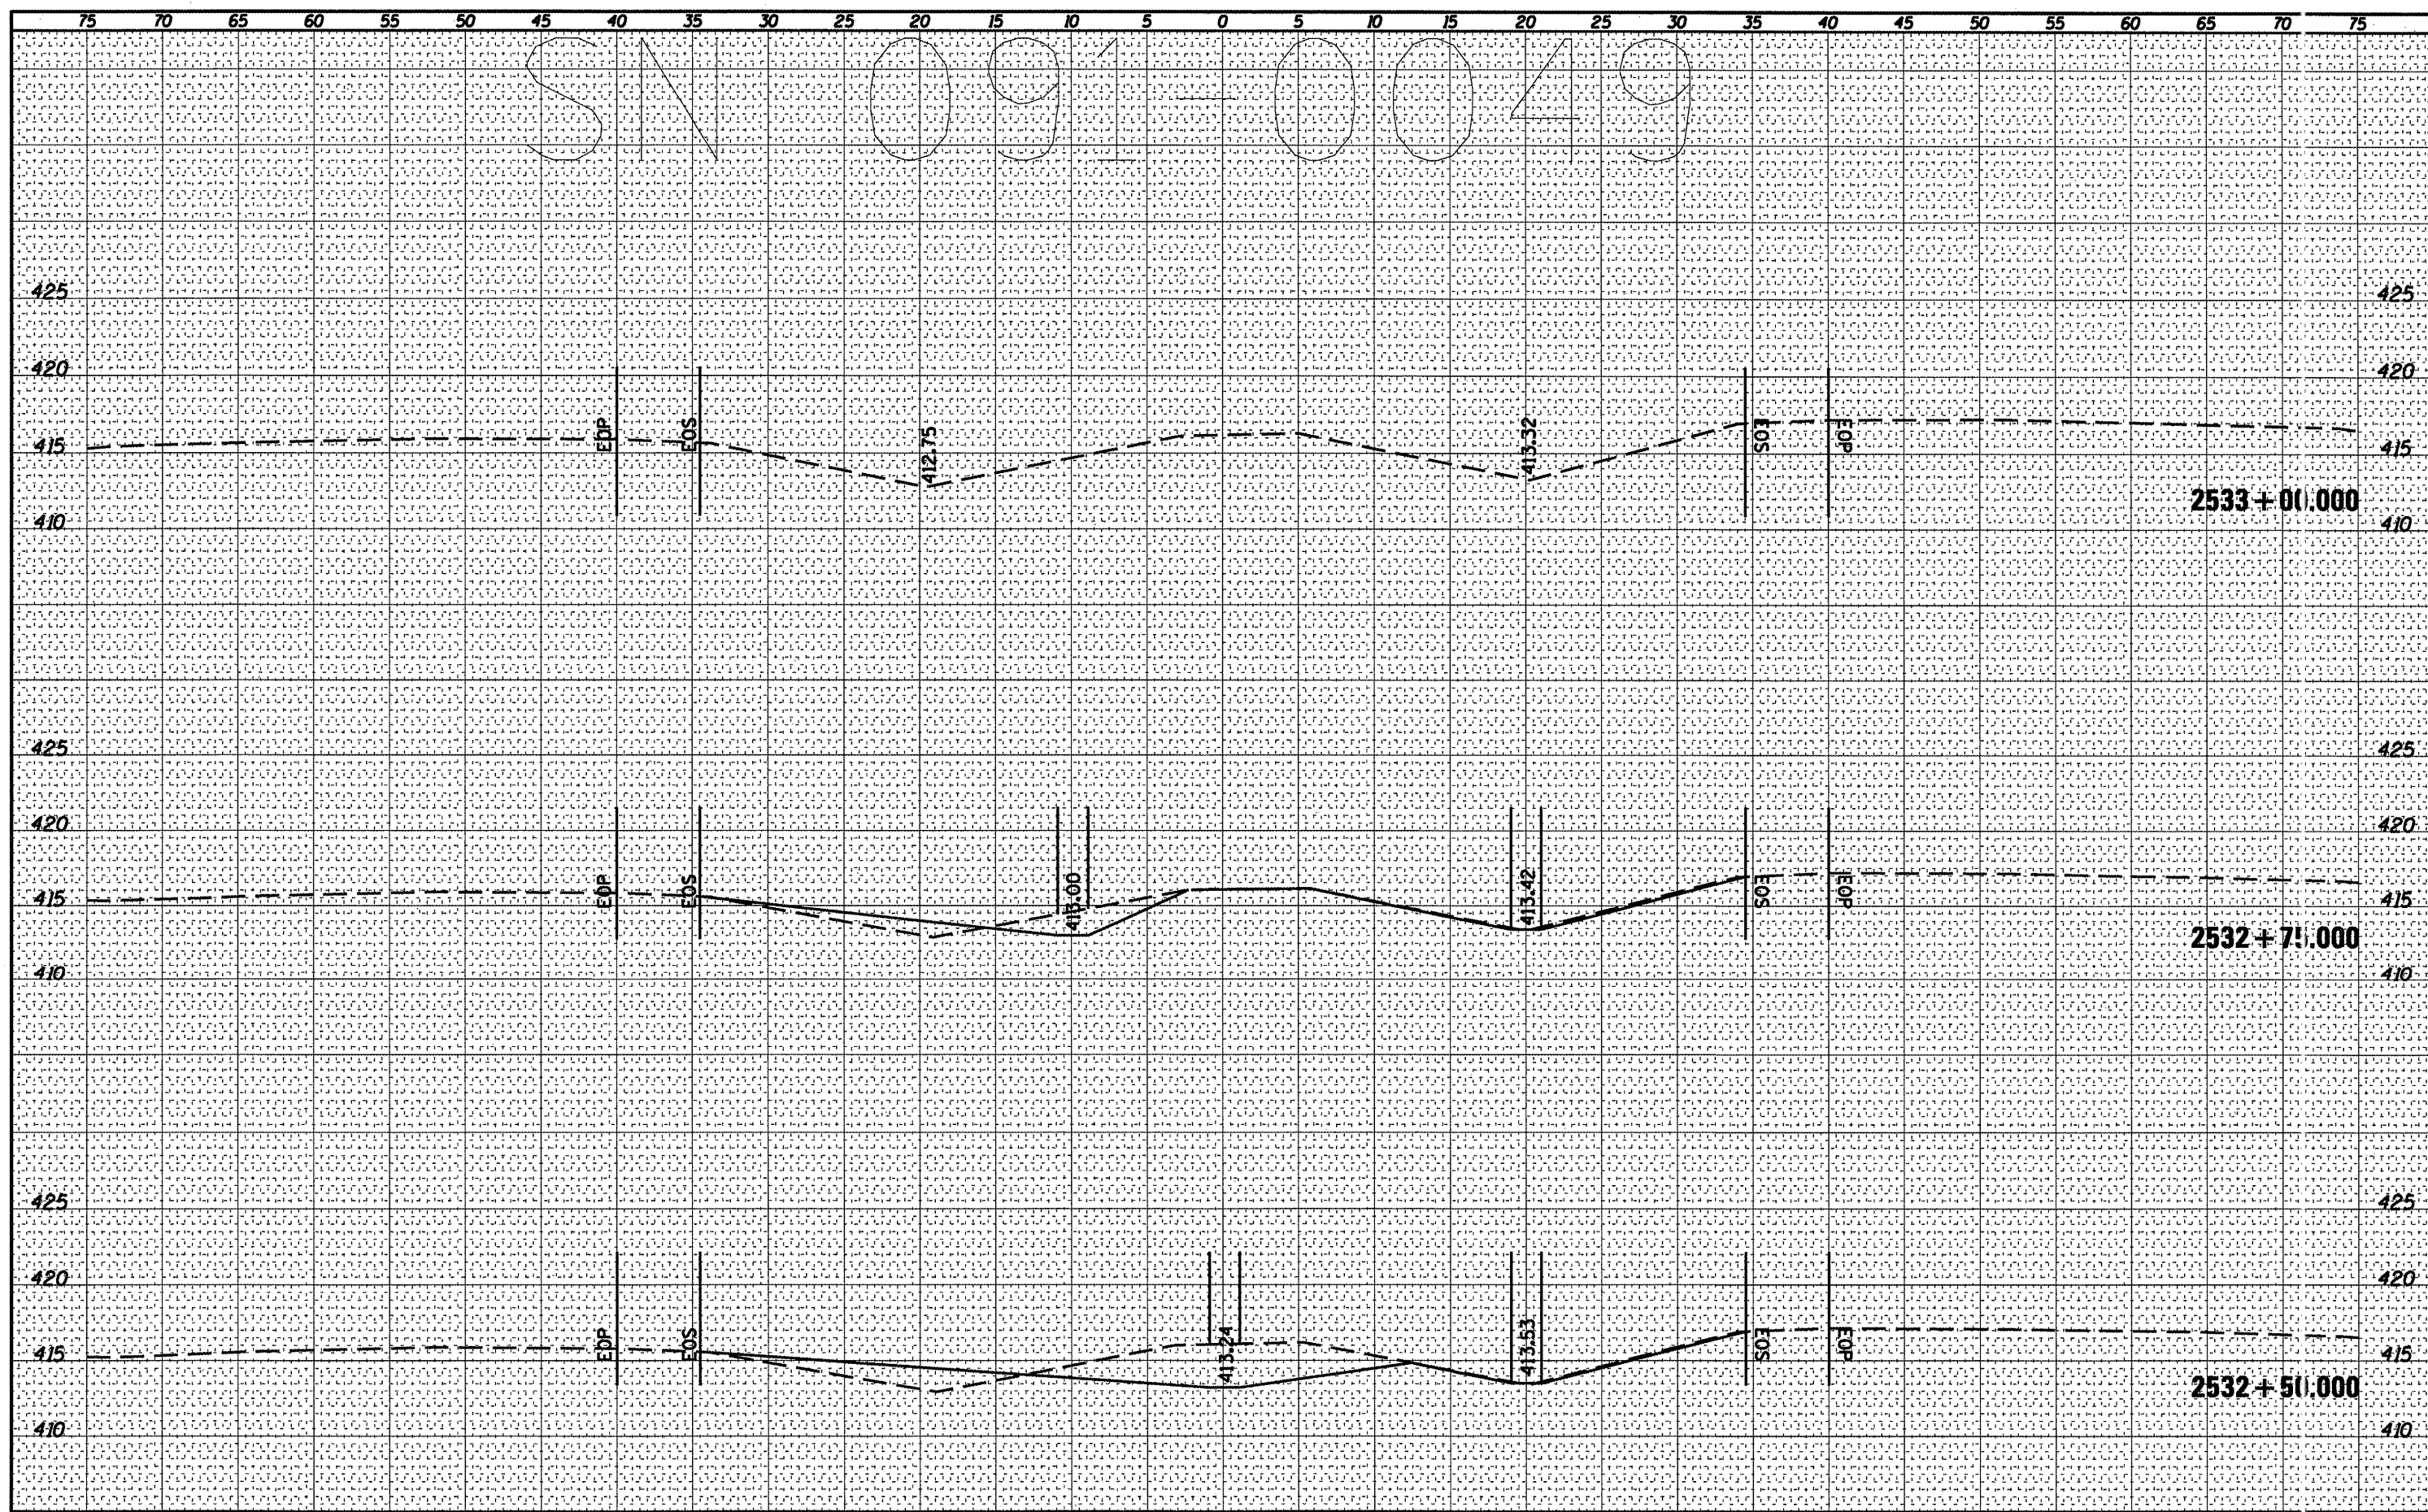

|   |                       |            |           |   |                               |   |                  |                    |              |           |
|---|-----------------------|------------|-----------|---|-------------------------------|---|------------------|--------------------|--------------|-----------|
| FILE NAME =   | USER NAME = shepardgd | DESIGNED - | REVISED - | <b>STATE OF ILLINOIS</b><br><b>DEPARTMENT OF TRANSPORTATION</b> | <b>091-0049 CROSS SECTION</b> | F.A. RTE.   | SECTION          | COUNTY             | TOTAL SHEETS | SHEET NO. |
| c:\p\work\p\sdot\shepardgd\0239668\78228_091-0049dsgn.dgn |                       | DRAWN -    | REVISED - |   |                               | VAR   | D9 SAFETY 2011-1 | VARIOUS            | 165          | 120       |
| PLOT SCALE = 10.3122' / IN.                               |                       | CHECKED -  | REVISED - |   |                               | SCALE: _____ SHEET NO. ___ OF ___ SHEETS STA. 2532+50.000 TO STA. 2533+00.000 |                  | CONTRACT NO. 78228 |              |           |
| PLOT DATE = 3/8/2011                                      |                       | DATE       | REVISED   |   |                               | ILLINOIS FED. AID PROJ. T   |                  |                    |              |           |