


DATE _____
 BY _____
 SURVEYED _____
 PLOTTED _____
 NOTE BOOK _____
 AREAS CHECKED _____
 NO. _____

DATE _____
 BY _____
 SURVEYED _____
 PLOTTED _____
 NOTE BOOK _____
 AREAS CHECKED _____
 NO. _____

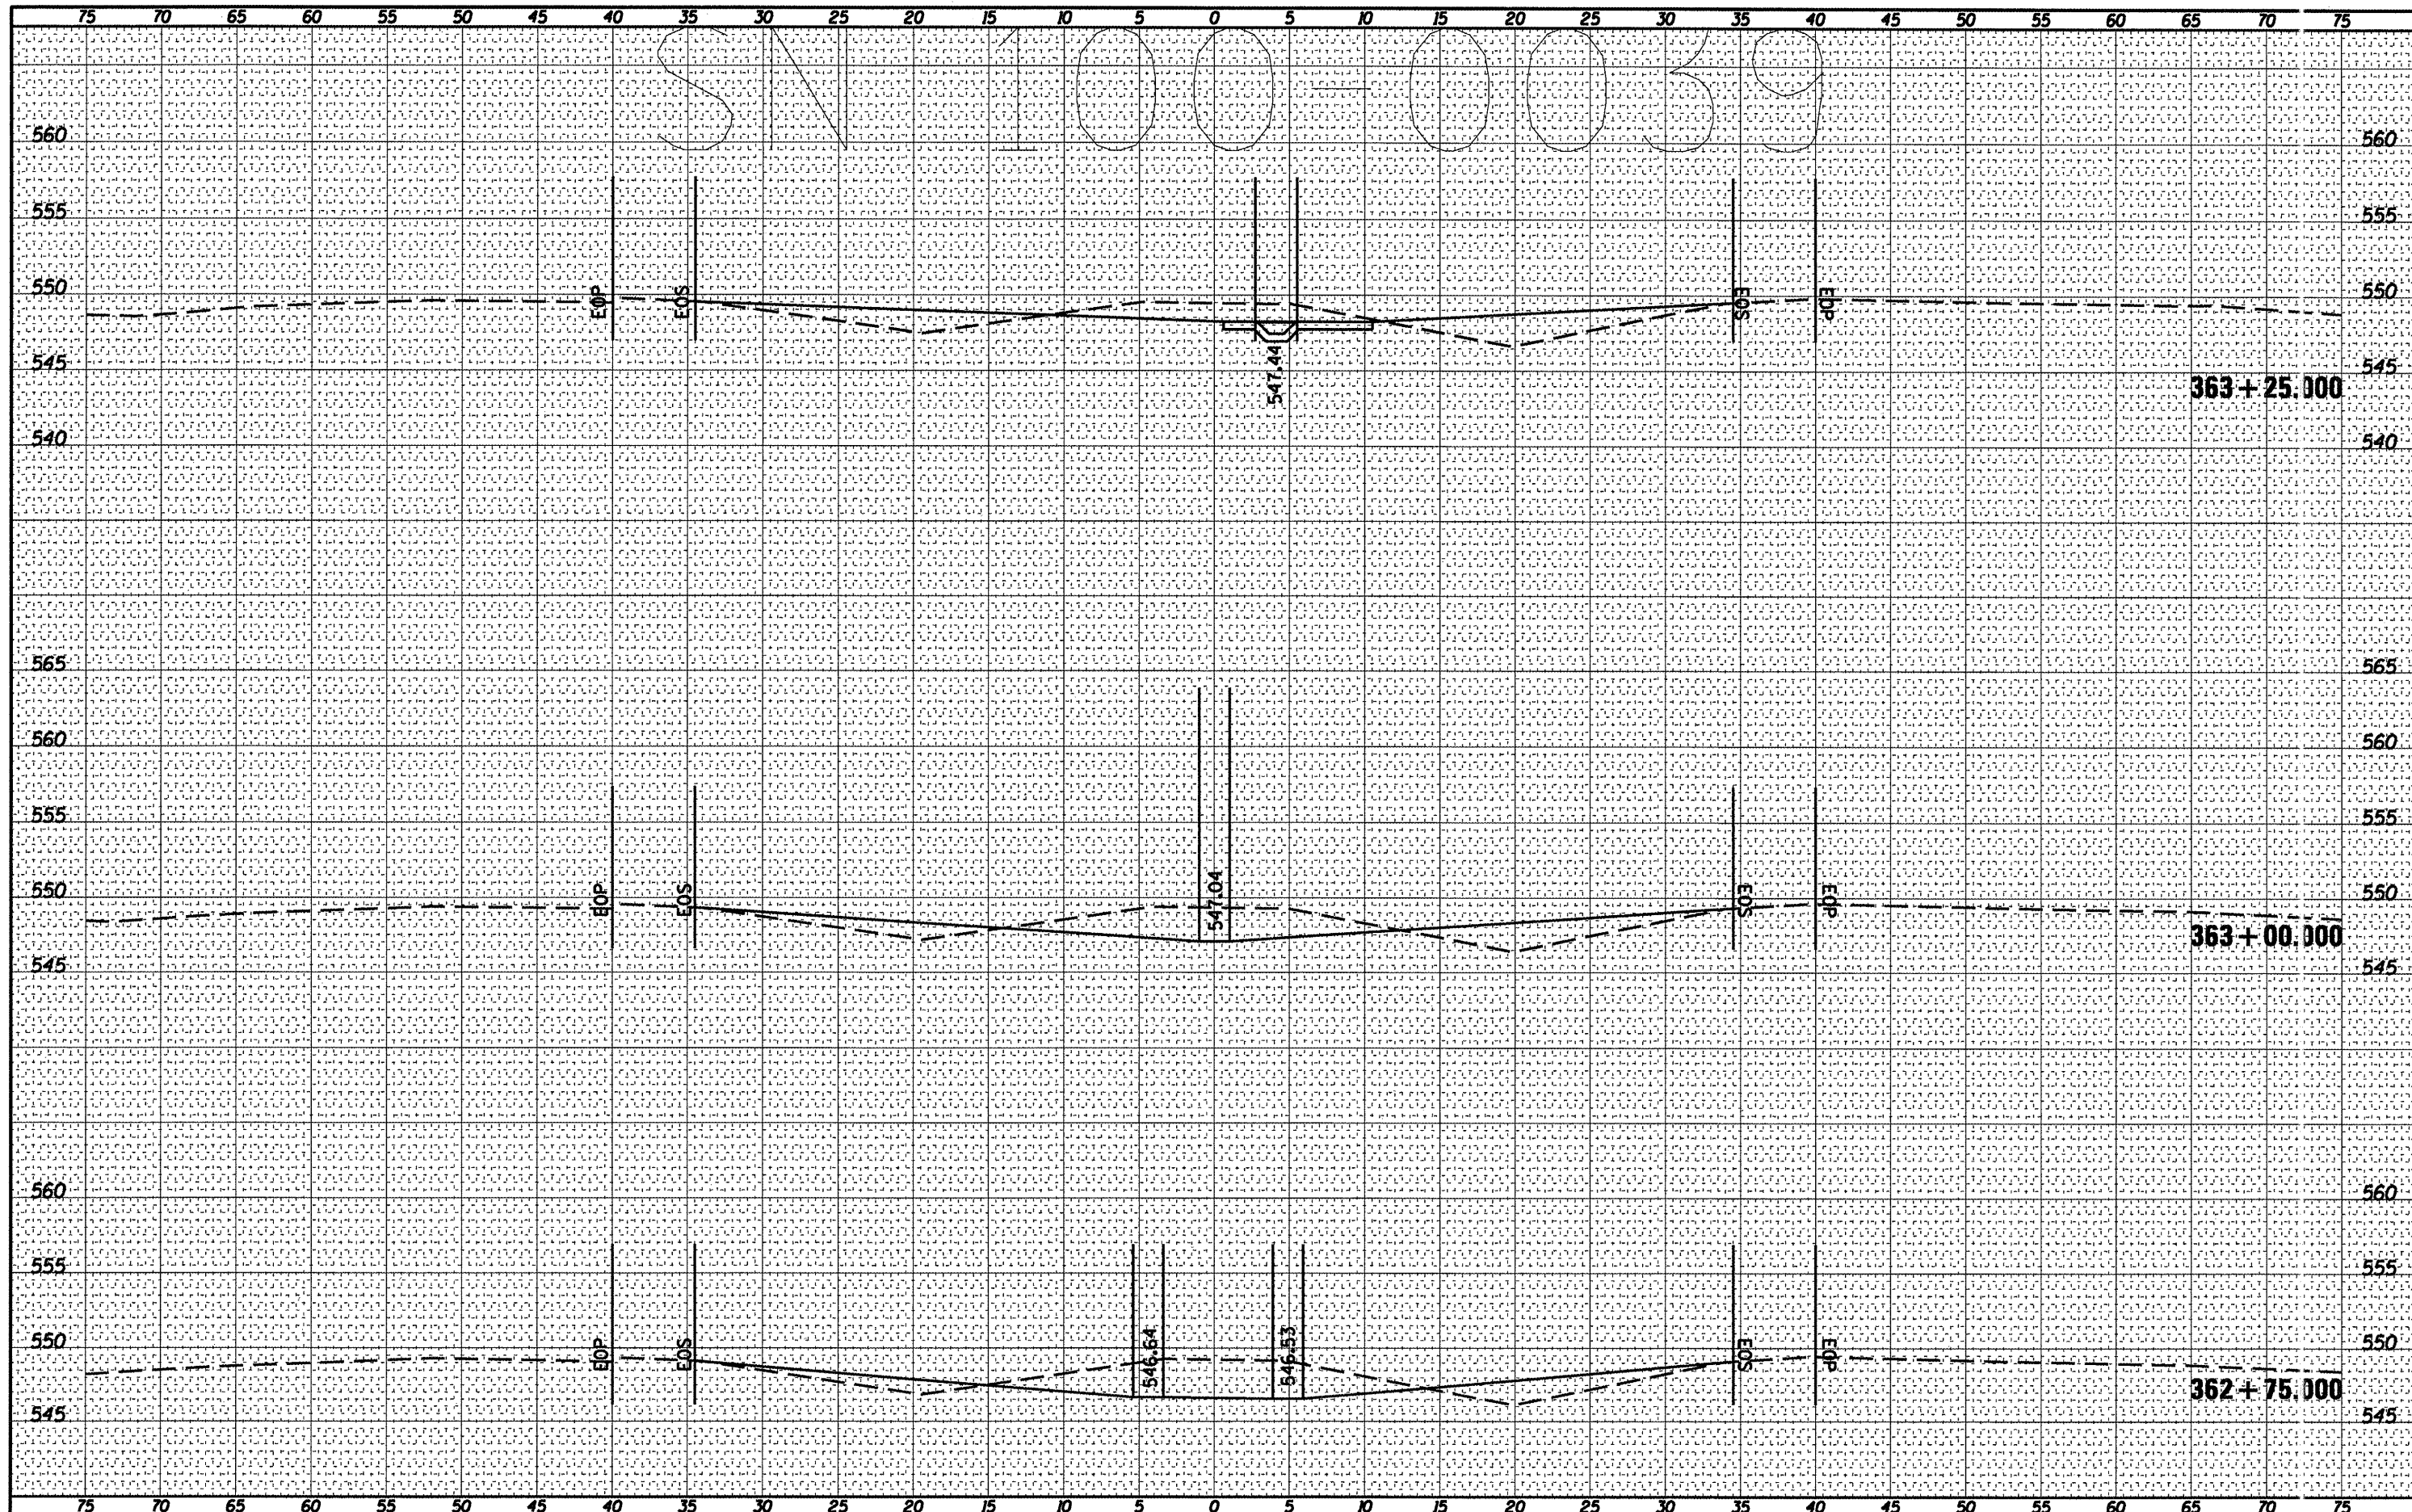

FILE NAME = c:\p\work\p\idat\shperdgd\0239668\78228.100-0039.dgn
 USER NAME = shperdgd
 PLOT SCALE = 10.3122' / IN.
 PLOT DATE = 3/8/2011

DESIGNED -	REVISED -
DRAWN -	REVISED -
CHECKED -	REVISED -
DATE -	REVISED -

**STATE OF ILLINOIS
 DEPARTMENT OF TRANSPORTATION**

100-0039 CROSS SECTION

SCALE: _____ SHEET NO. _____ OF _____ SHEETS STA. 362+75.000 TO STA. 363+25.000

F.A. RTE.	SECTION	COUNT / TOTAL SHEETS	SHEET NO.
VAR	D9 SAFETY 2011-1	VARIOUS / 165	122
		CONTRACT NO. 78228	
ILLINOIS FED. AID PROJECT			