


FINAL SURVEY	DATE
SURVEYED	BY
NOTED	
PLOTTED	
TEMPLATE	
AREAS	
CHECKED	

ORIGINAL SURVEY	DATE
SURVEYED	BY
NOTED	
PLOTTED	
TEMPLATE	
AREAS	
CHECKED	

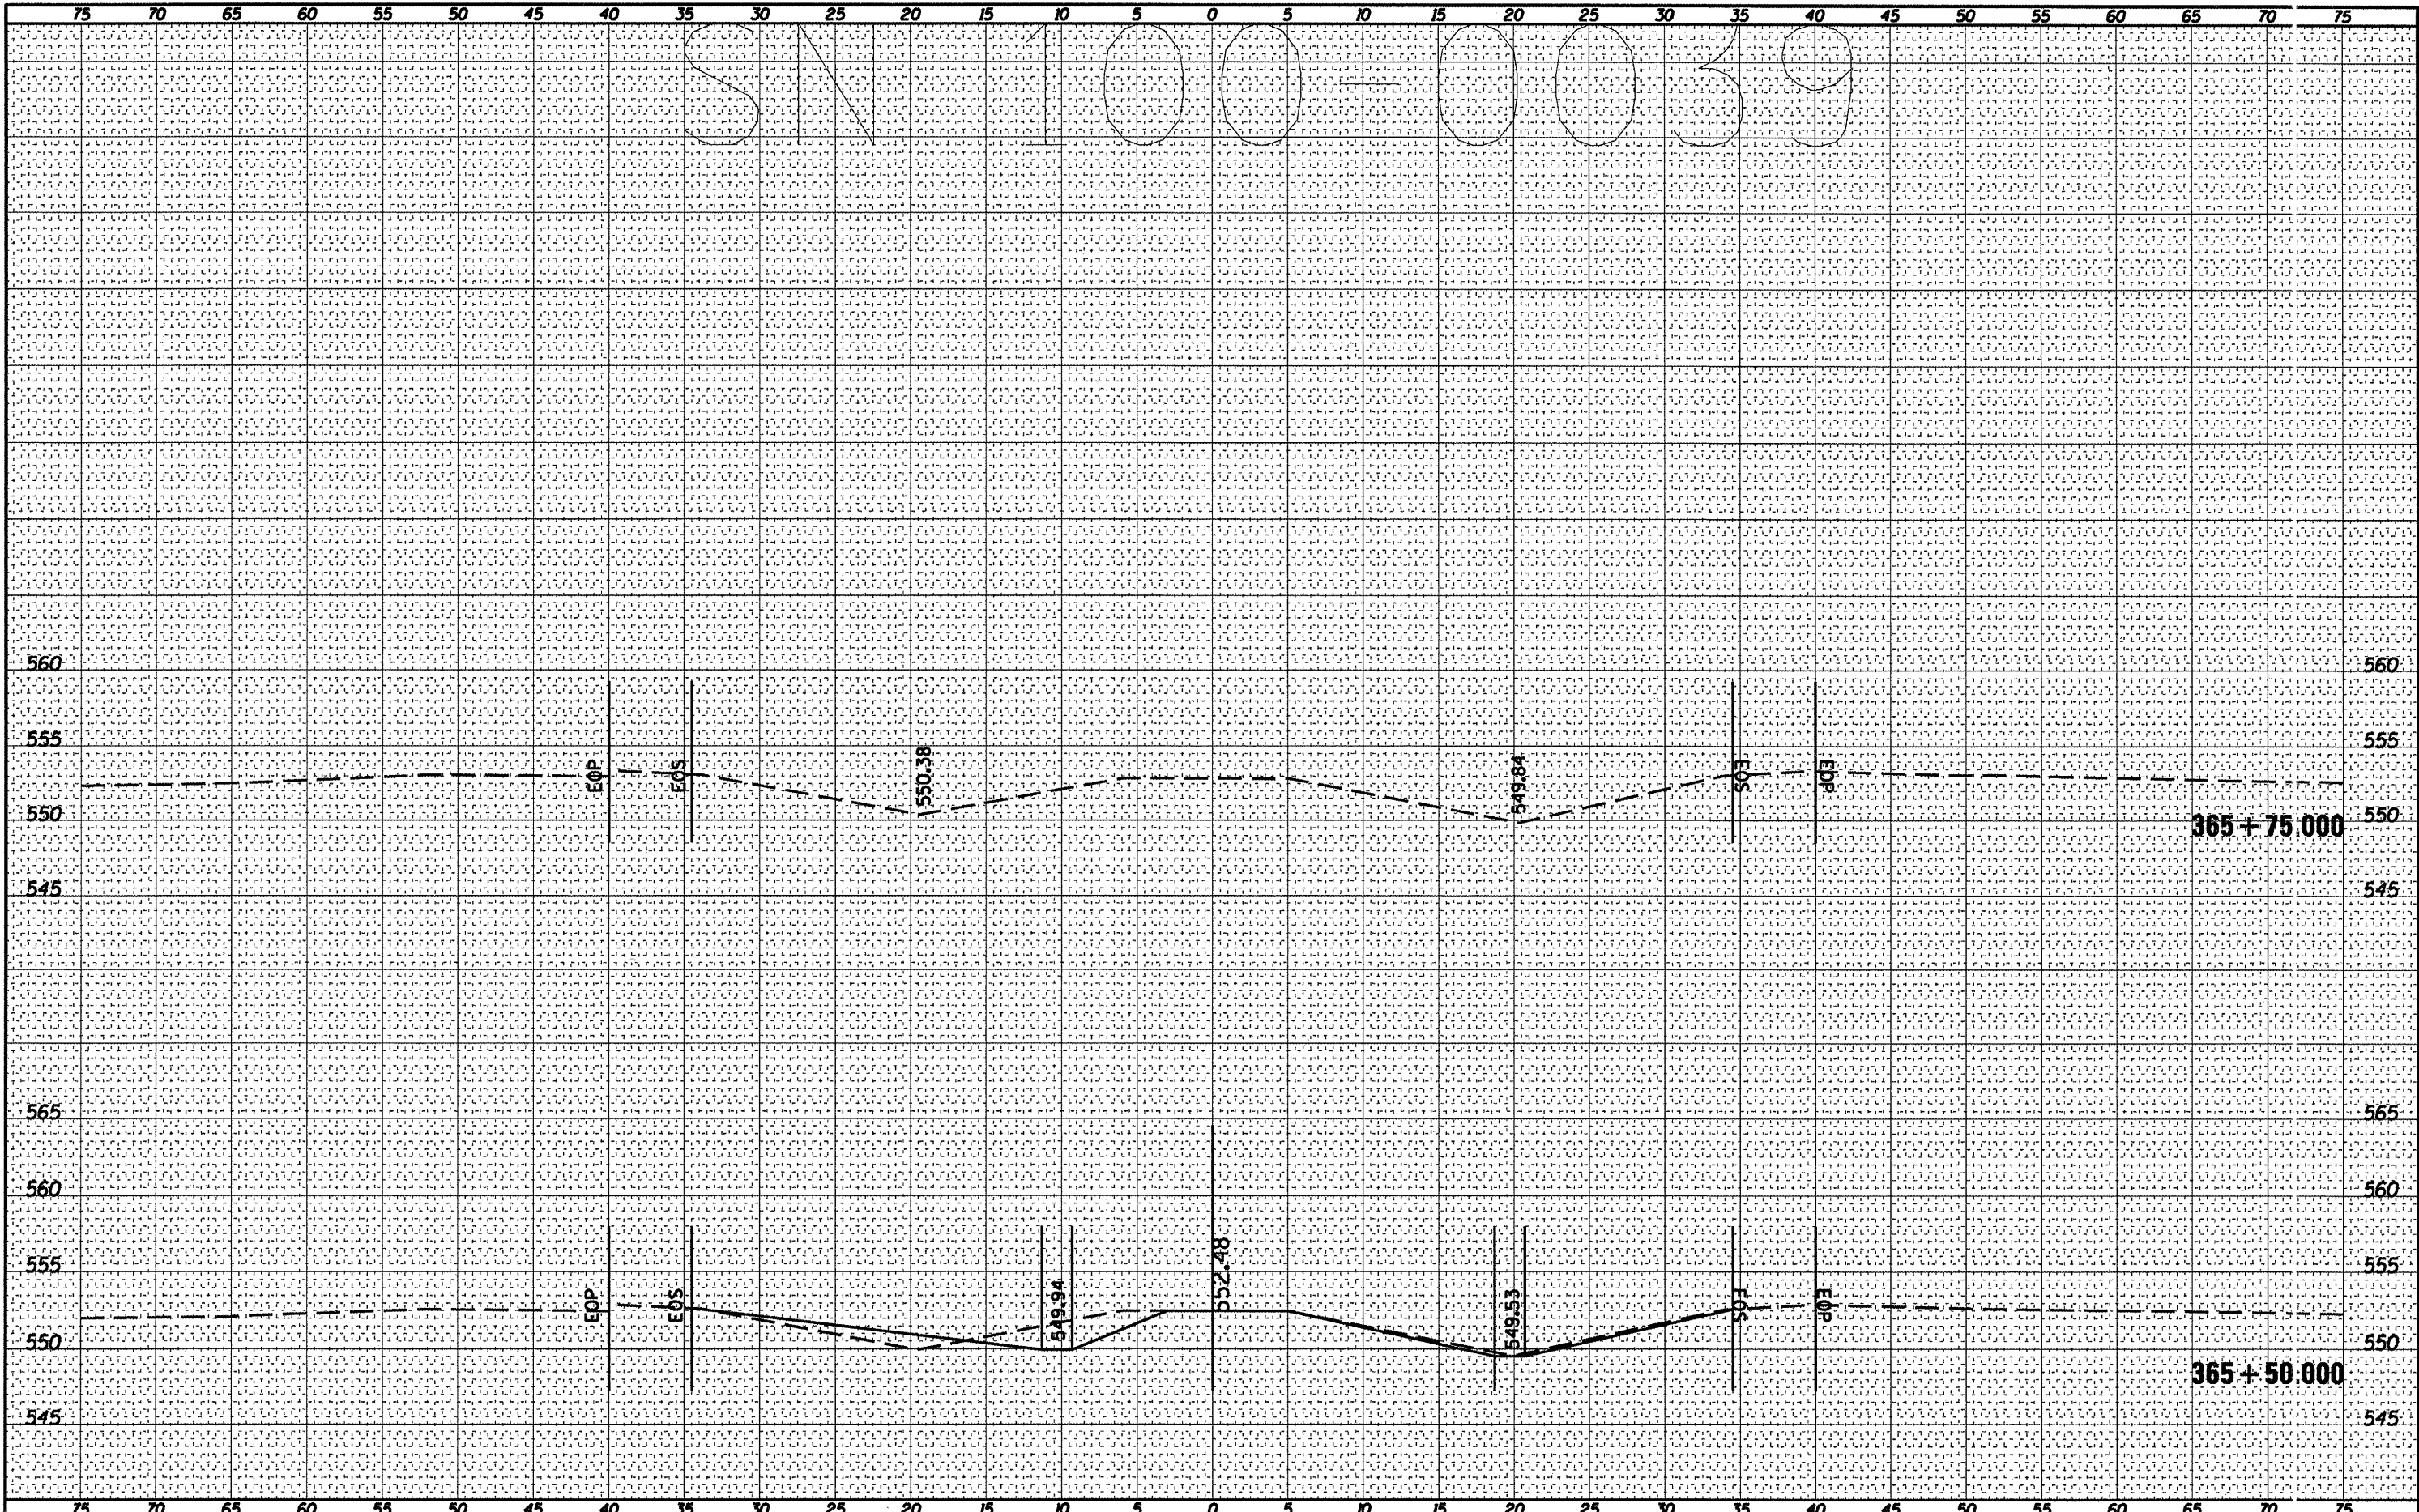

FILE NAME =
 USER NAME = shepardgd
 DRAWN -
 CHECKED -
 DATE -
 PLOT SCALE = 10.3122' / IN.
 PLOT DATE = 3/8/2011

DESIGNED -	REVISED -
DRAWN -	REVISED -
CHECKED -	REVISED -
DATE -	REVISED -

STATE OF ILLINOIS
 DEPARTMENT OF TRANSPORTATION

100-0039 CROSS SECTION
 SCALE: SHEET NO. OF SHEETS STA. 365+50.000 TO STA. 365+75.000

F.A. RTE.	SECTION	COUNTY	TOTAL SHEETS	SHEET NO.
VAR	D9 SAFETY 2011-I	VARIUS	165	126
			CONTRACT NO. 78228	
ILLINOIS FED. AID PROJEC				