


DATE	
BY	
ORIGINAL SURVEYED	
SURVEY	
NOTE BOOK	
NO.	
PLotted	
Template	
Areas Checked	

DATE	
BY	
ORIGINAL SURVEYED	
SURVEY	
NOTE BOOK	
NO.	
Plotted	
Template	
Areas Checked	

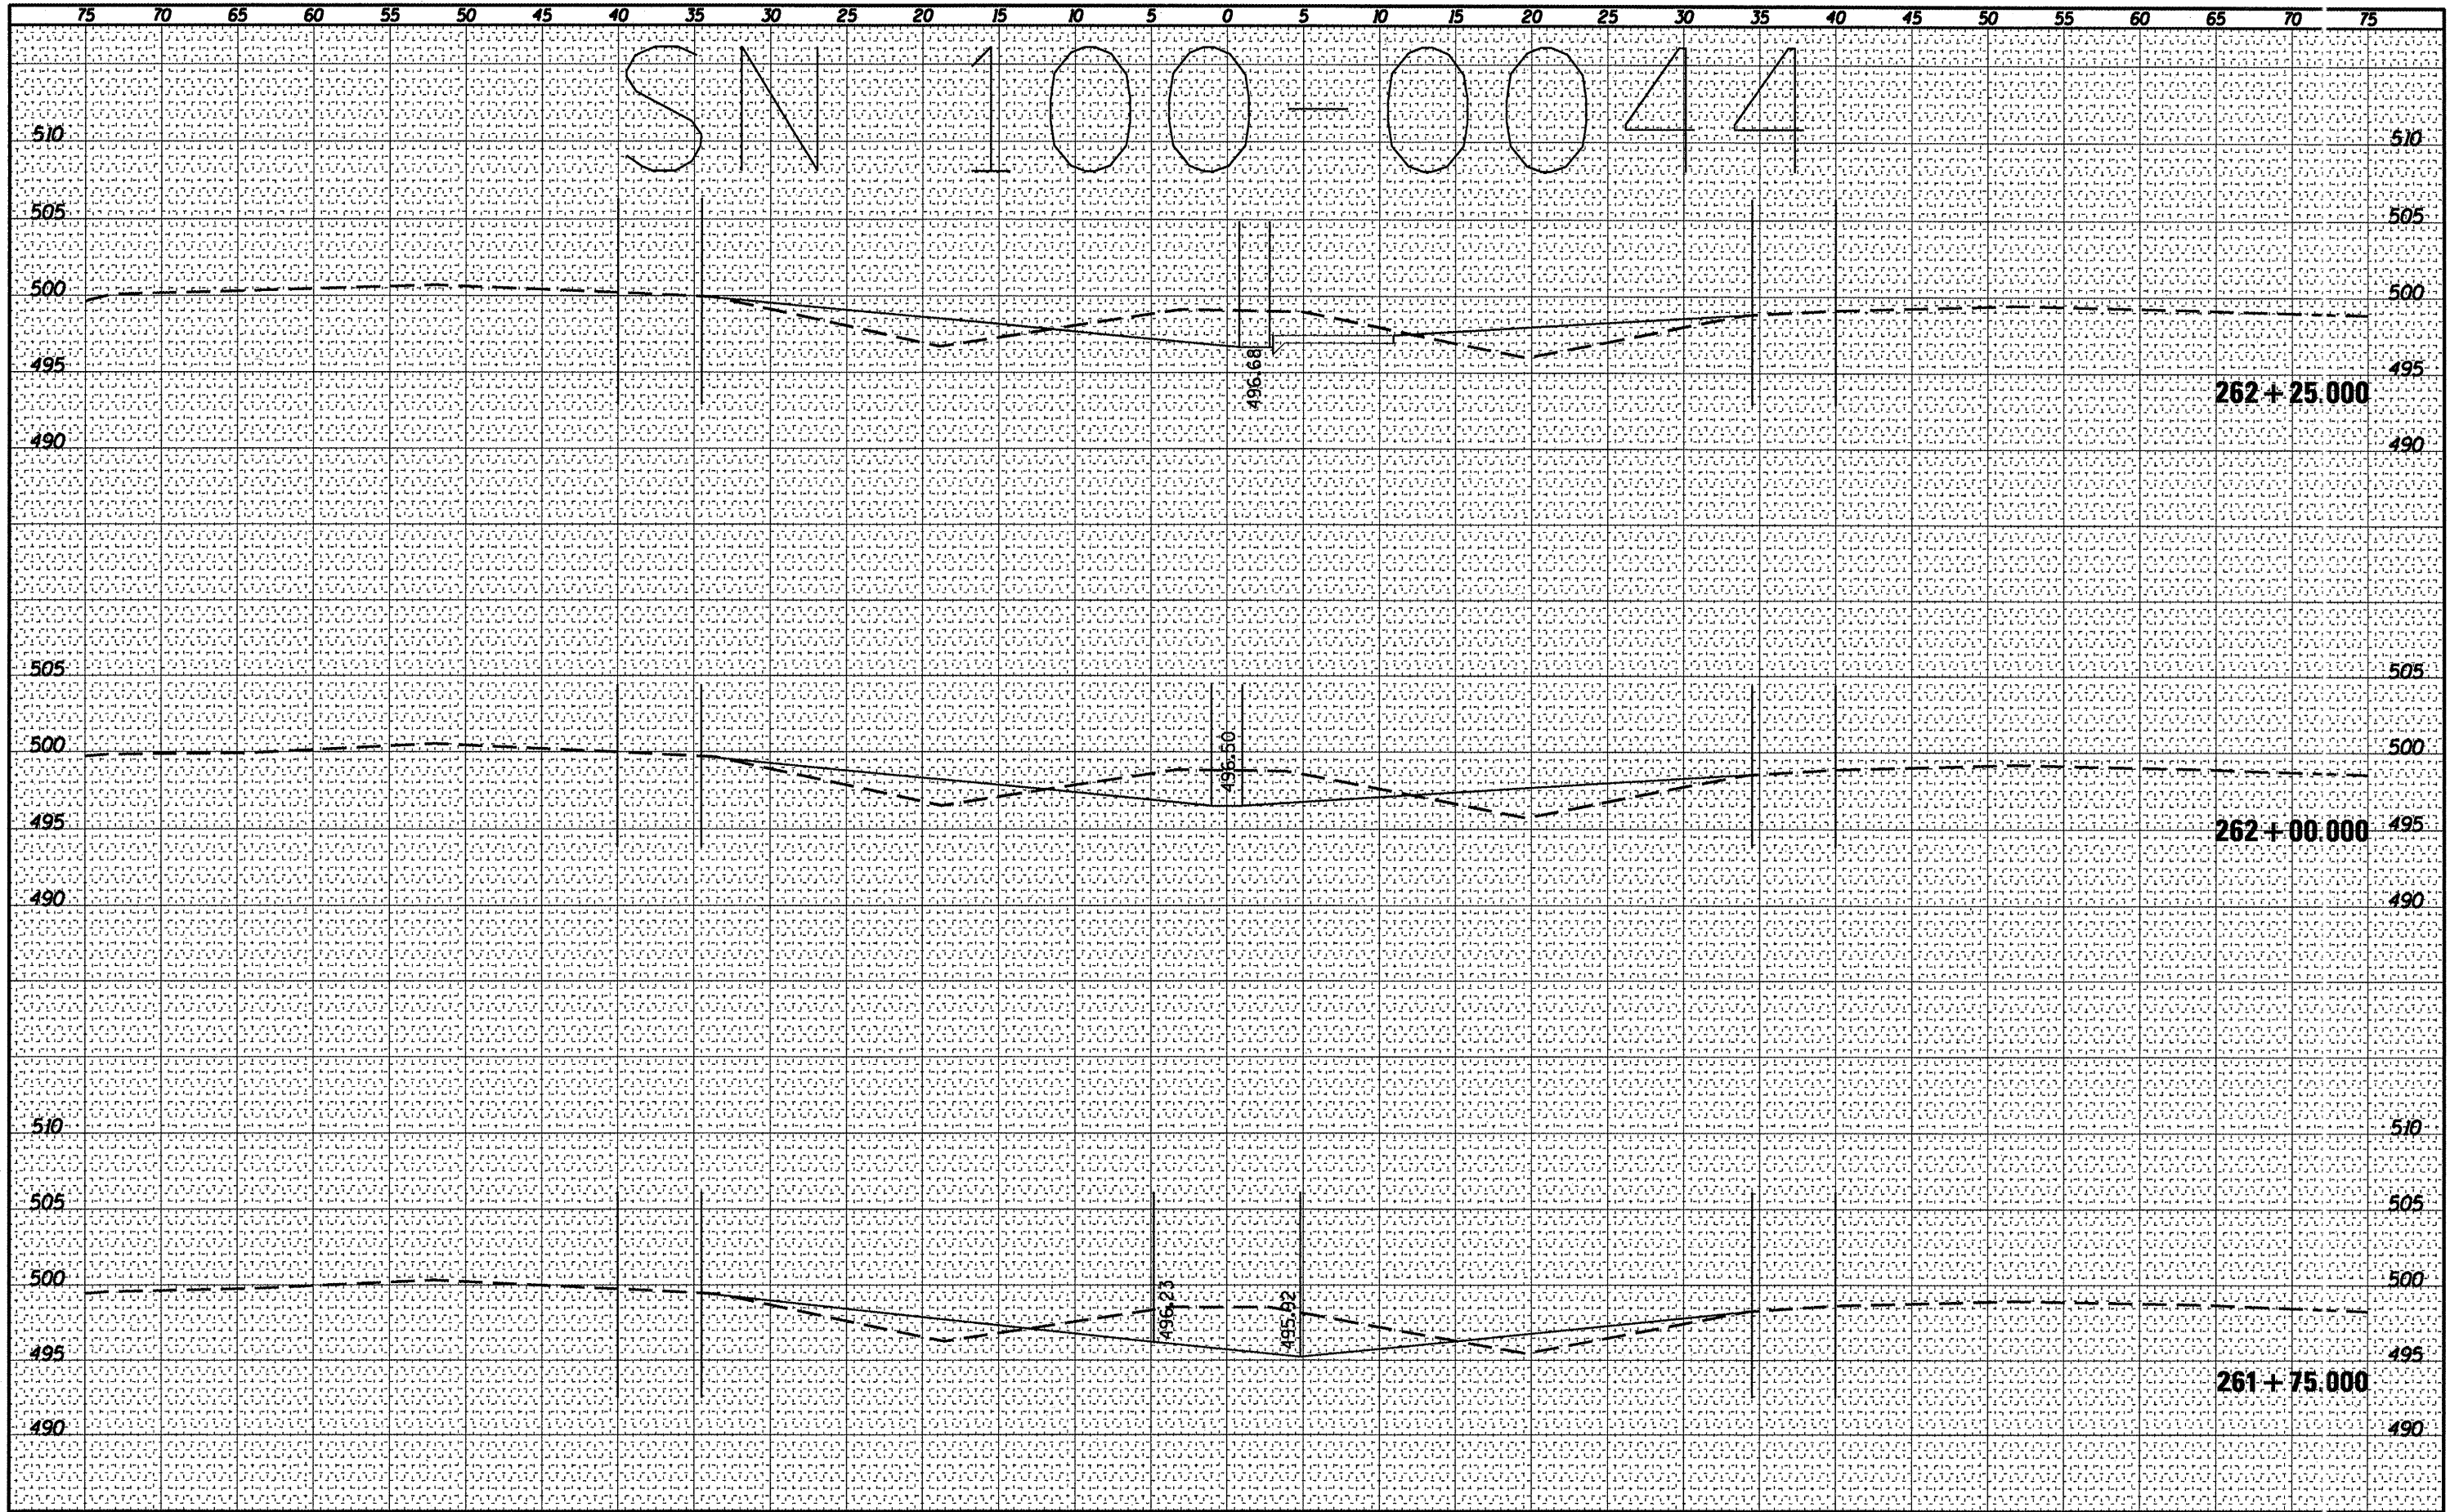

SN 100-0044

FILE NAME = c:\pwwork\pwwork\shperdgd\239668\78228.100
 USER NAME = shperdgd
 PLOT SCALE = 1/8" = 1' IN.
 PLOT DATE = 3/4/2011

DESIGNED	-	REVIS	-
DRAWN	-	REVIS	-
CHECKED	-	REVIS	-
DATE	-	REVIS	-

STATE OF ILLINOIS
 DEPARTMENT OF TRANSPORTATION

100-0044 CROSS SECTION

SCALE: SHEET NO. OF SHEETS STA. 261+75.000 TO STA. 262+25.000

F.A. RTE.	SECTION	COUNTY	TOTAL SHEETS	SHEET NO.
VAR	D9 SAFETY 2011-1	VARIOUS	165	128
				CONTACT NO. 78228
ILLINOIS FED. AID PROJECT				