


DATE	
BY	
ORIGINAL SURVEY	
SURVEYED	
PLOTTED	
NOTE BOOK	
AREAS CHECKED	
NO.	

DATE	
BY	
ORIGINAL SURVEY	
SURVEYED	
PLOTTED	
NOTE BOOK	
AREAS CHECKED	
NO.	

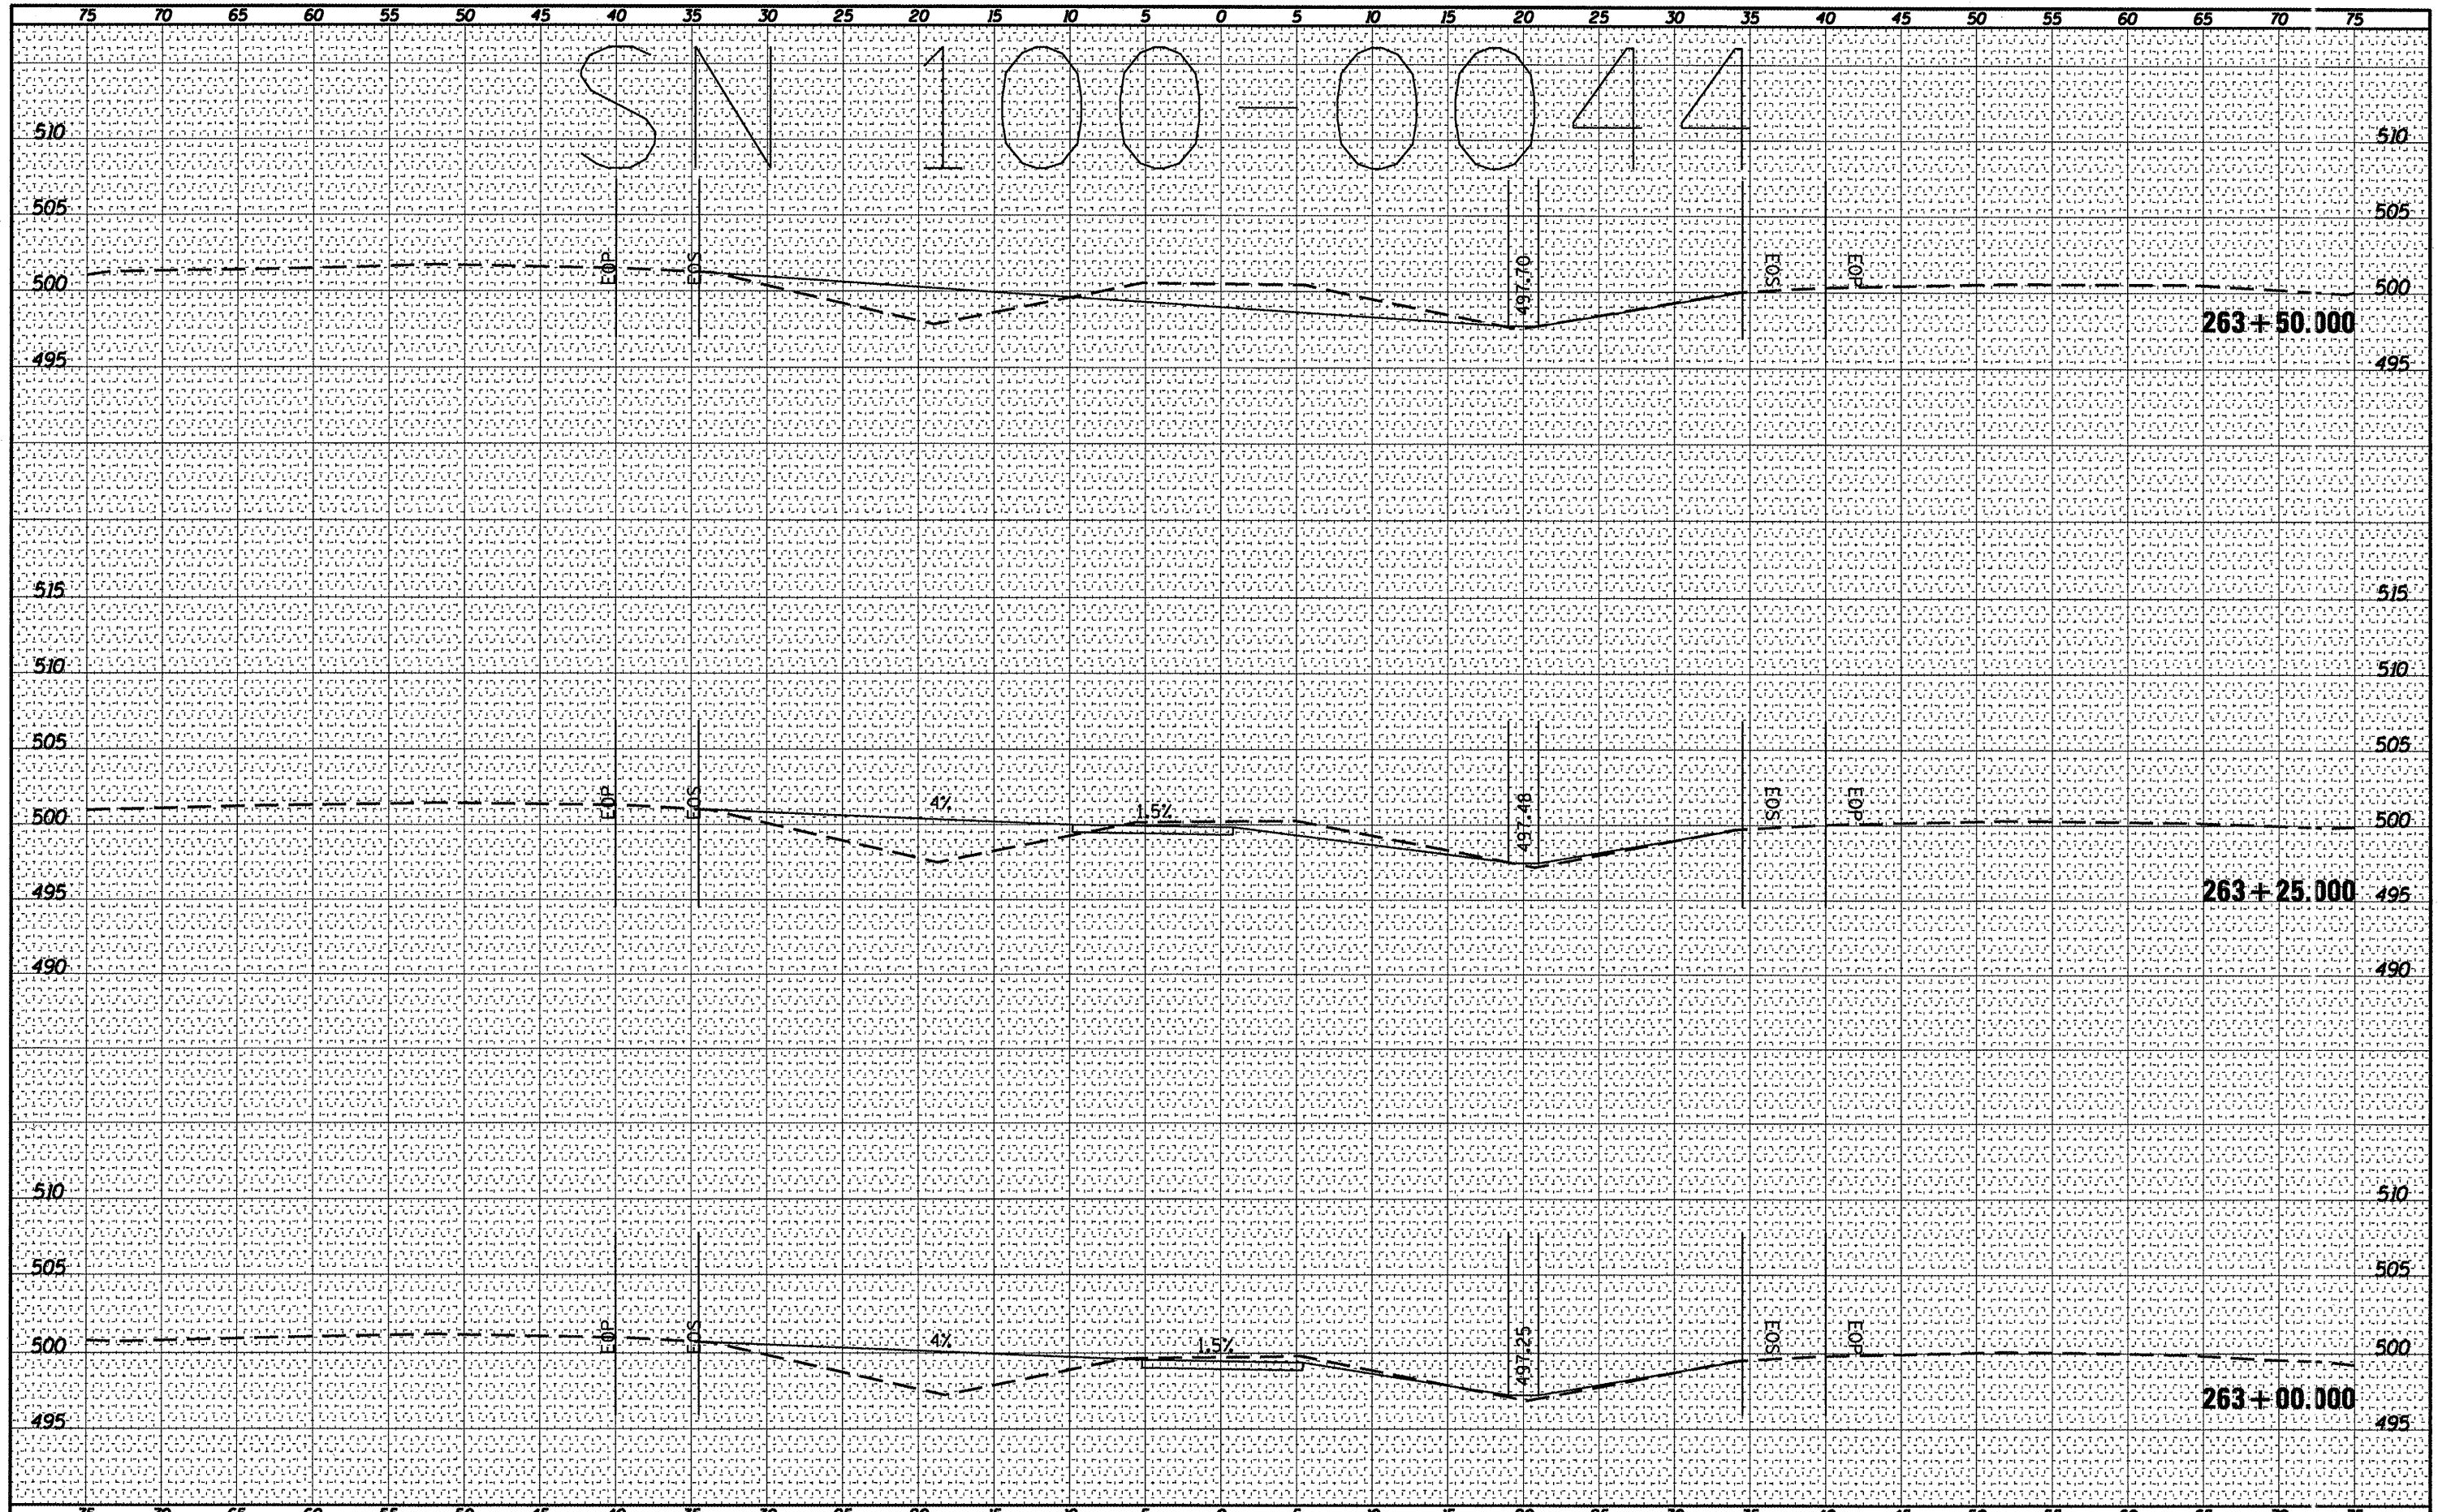

FILE NAME =	USER NAME = shepardgd	DESIGNED -	REVISED -	STATE OF ILLINOIS DEPARTMENT OF TRANSPORTATION 100-0044 CROSS SECTION SCALE: _____ SHEET NO. ____ OF ____ SHEETS STA. 263+00.000 TO STA. 263+50.000 ILLINOIS FED. AID PROJECT												
α:\pwork\p\uidot\shepardgd\d0239668\78228.100-0044.dgn		DRAWN -	REVISED -													
PLOT SCALE = 1/8" = 1' IN.		CHECKED -	REVISED -													
PLOT DATE = 3/8/2011		DATE -	REVISED -													
				<table border="1"> <tr> <th>F.A. RTE.</th> <th>SECTION</th> <th>COUNT / TOTAL SHEETS</th> <th>SHEET NO.</th> </tr> <tr> <td>VAR</td> <td>D9 SAFETY 2011-1</td> <td>165 / 130</td> <td>130</td> </tr> <tr> <td colspan="4">CONTRACT NO. 78228</td> </tr> </table>	F.A. RTE.	SECTION	COUNT / TOTAL SHEETS	SHEET NO.	VAR	D9 SAFETY 2011-1	165 / 130	130	CONTRACT NO. 78228			
F.A. RTE.	SECTION	COUNT / TOTAL SHEETS	SHEET NO.													
VAR	D9 SAFETY 2011-1	165 / 130	130													
CONTRACT NO. 78228																