


FINAL SURVEY	CONVERTED	DATE
NOTE BOOK	PLOTTED	
NO.	TEMPLATE	
	AREAS	
	CHECKED	

ORIGINAL SURVEY	CONVERTED	DATE
NOTE BOOK	PLOTTED	
NO.	TEMPLATE	
	AREAS	
	CHECKED	

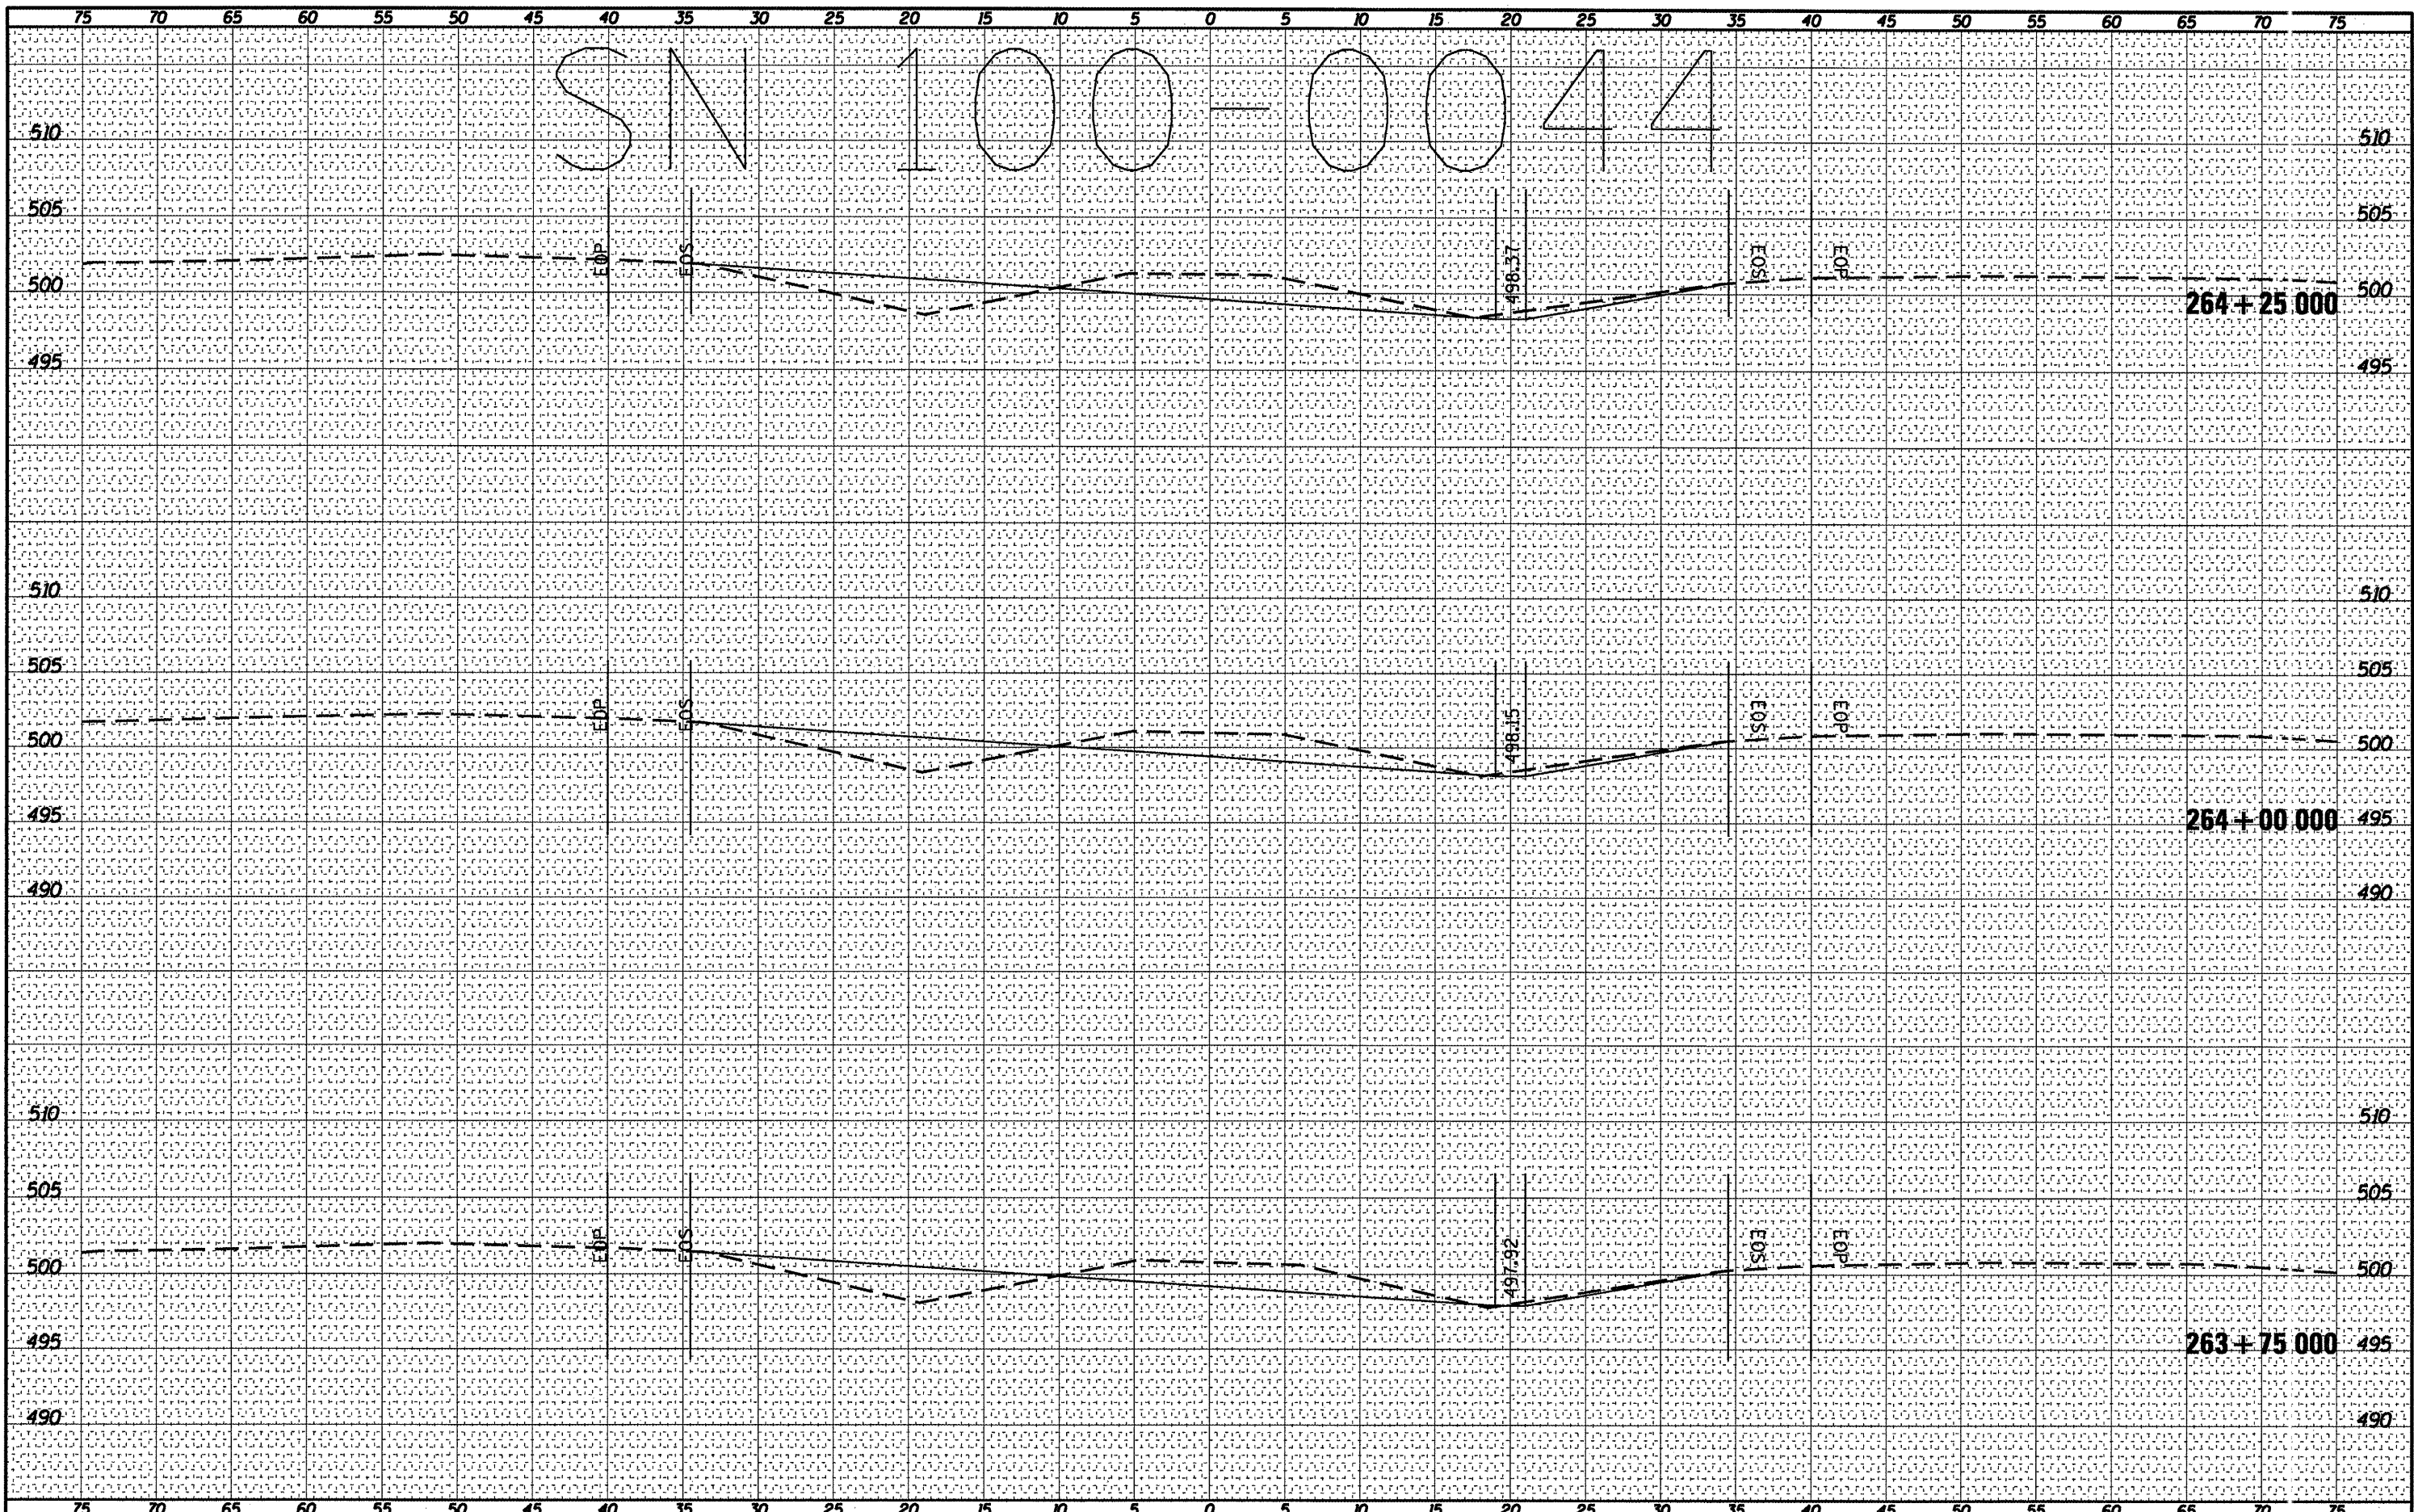

FILE NAME =  
 USER NAME = shepardgd  
 DRAWN -  
 CHECKED -  
 DATE -  
 PLOT SCALE = 10.3122' / IN.  
 PLOT DATE = 3/8/2011

DESIGNED -	REVISED -
DRAWN -	REVISED -
CHECKED -	REVISED -
DATE -	REVISED -

**STATE OF ILLINOIS  
 DEPARTMENT OF TRANSPORTATION**

**100-0044 CROSS SECTION**

SCALE: \_\_\_\_\_ SHEET NO. \_\_\_ OF \_\_\_ SHEETS STA. 263+75.000 TO STA. 264+25.000

F.A. RTE.	SECTION	COUN'Y	TOTAL SHEETS	SHEET NO.
VAR	D9 SAFETY 2011-1	VARIO JS	165	131
			CONTRACT NO. 78228	
ILLINOIS FED. AID PROJECT				