


FINAL SURVEY	DATE
BY	
DESIGNED	
DRAWN	
CHECKED	
DATE	

ORIGINAL SURVEY	DATE
BY	
DESIGNED	
DRAWN	
CHECKED	
DATE	

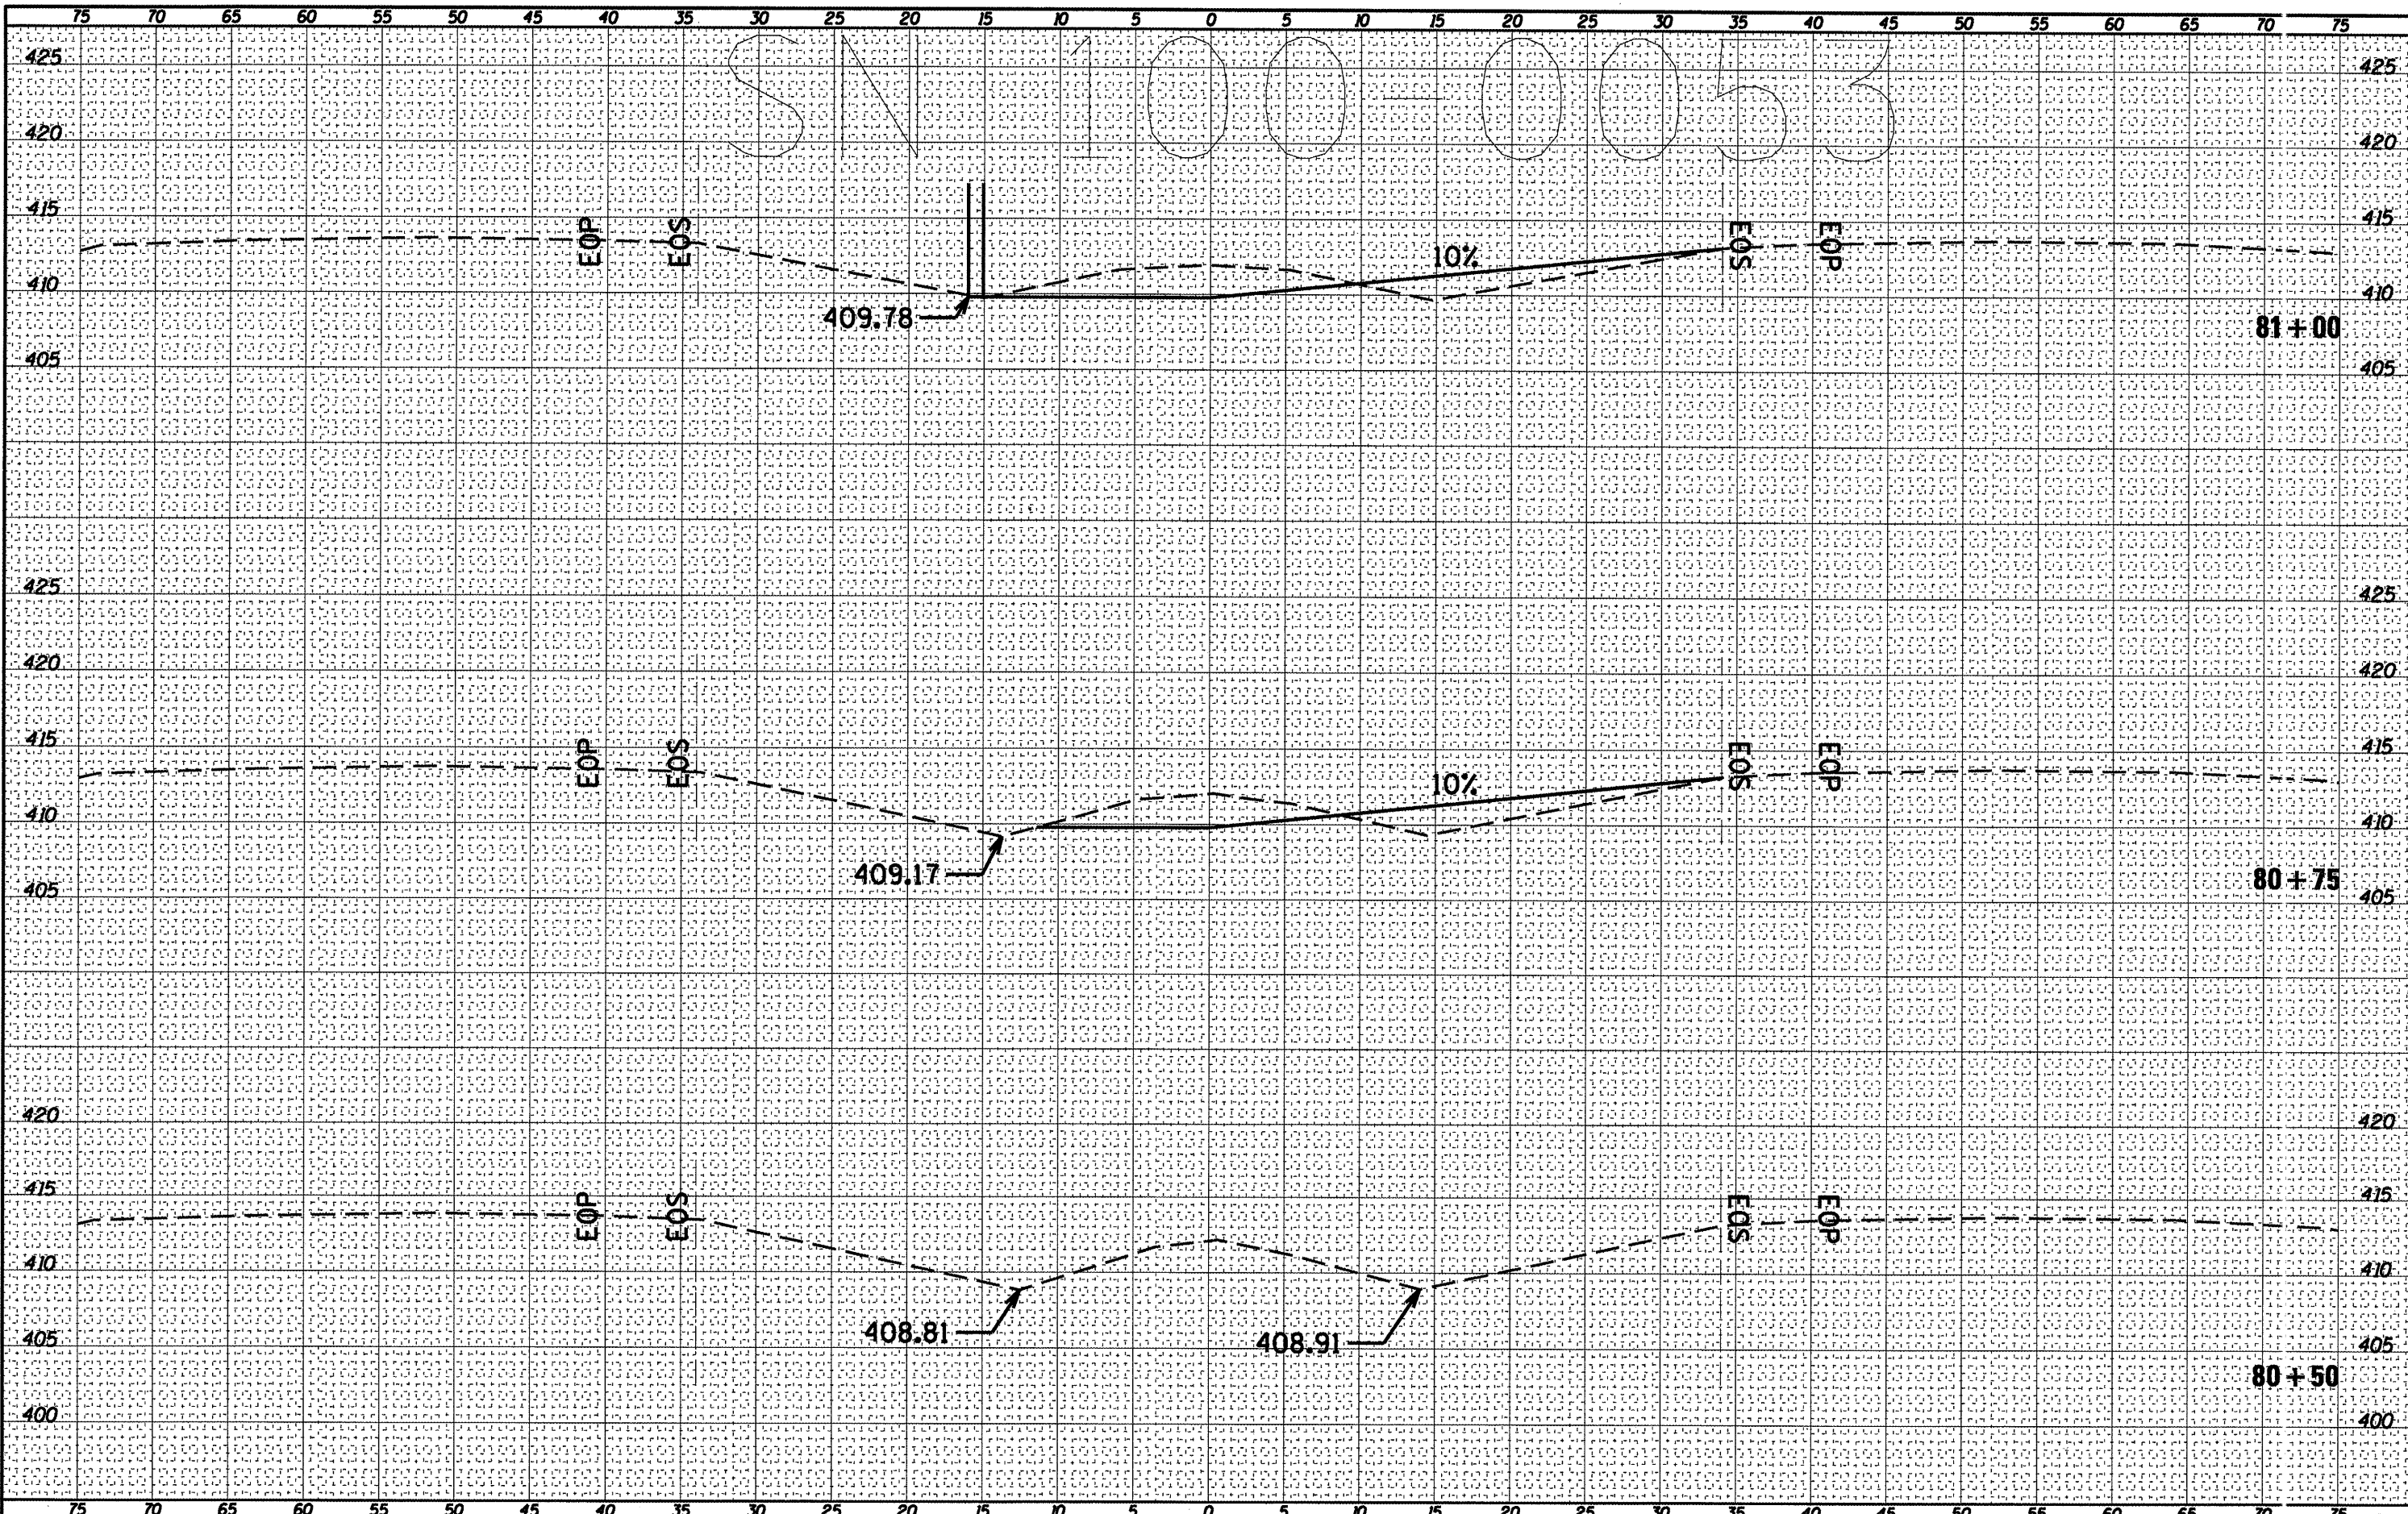

FILE NAME = c:\pwwork\pwwork\shepardgd\0229668\78228.100  
 0253dsgn.dgn  
 PLOT SCALE = 10.2724 / IN.  
 PLOT DATE = 3/8/2011

DESIGNED - ---	REVISED - ---
DRAWN - ---	REVISED - ---
CHECKED - ---	REVISED - ---
DATE - ---	REVISED - ---

**STATE OF ILLINOIS  
DEPARTMENT OF TRANSPORTATION**

**100-0053 CROSS SECTION**

SCALE: \_\_\_\_\_ SHEET NO. \_\_\_ OF \_\_\_ SHEETS STA. 80+50 TO STA. 81+00

SECTION	COUNTY	TOTAL SHEET NO.
D9 SAFETY 2011-1	VARIJUS	165 134
CONTRACT NO. 78228		

ILLINOIS FED. AID PROJECT