


DATE	
BY	
DESIGNED	
DRAWN	
CHECKED	
DATE	
REVISIONS	
NO.	

DATE	
BY	
DESIGNED	
DRAWN	
CHECKED	
DATE	
REVISIONS	
NO.	

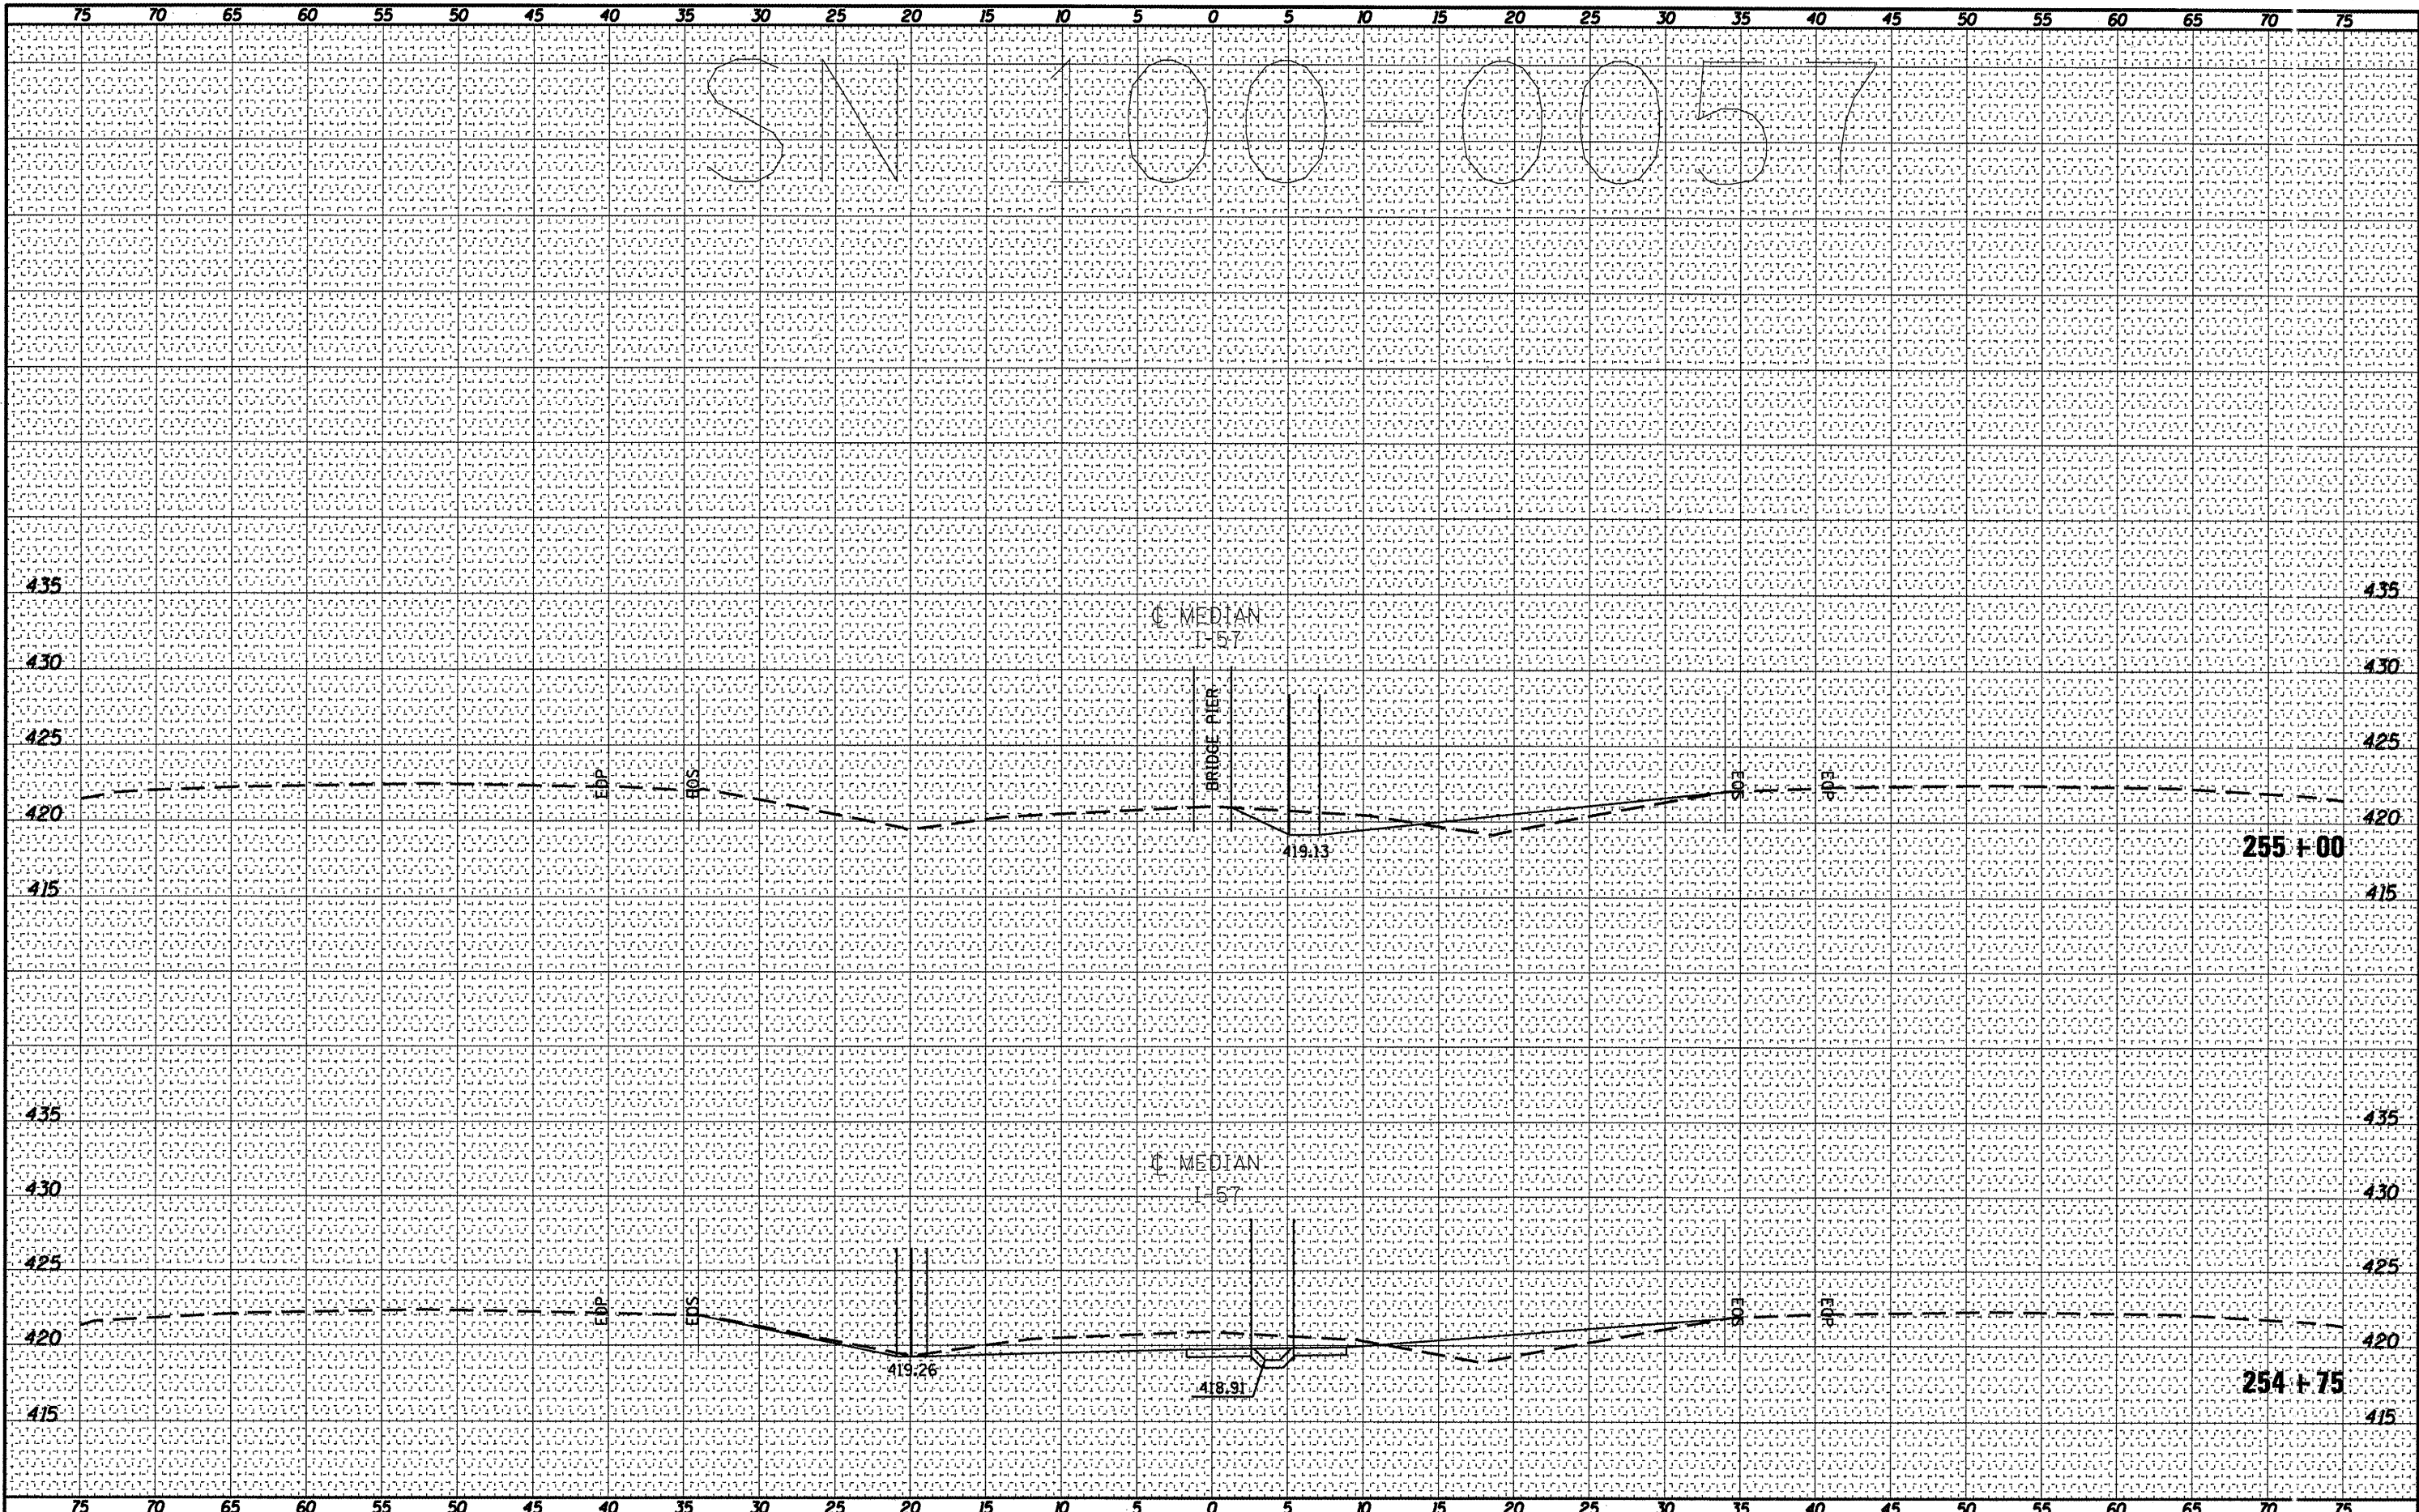

FILE NAME =	USER NAME = shepardgd	DESIGNED -	REVISIONS -	<b>STATE OF ILLINOIS</b> <b>DEPARTMENT OF TRANSPORTATION</b> <b>100-0057 CROSS SECTION</b> SCALE: _____ SHEET NO. ____ OF ____ SHEETS STA. 254+75 TO STA. 255+00	F.A. RTE.	SECTION	COUNTY	TOTAL SHEETS	SHEET NO.
at \\pw-work\p\sdot\shepardgd\0239668\78228_100	0057.dgn	DRAWN -	REVISIONS -		VAR	D9 SAFETY 2011-1	VARICUS	165	148
	PLOT SCALE = 18.3122' / IN.	CHECKED -	REVISIONS -		CONTRACT NO. 78228		ILLINOIS FED. AID PROJECT		
	PLOT DATE = 3/8/2011	DATE -	REVISIONS -						