


DATE	
BY	
FINAL SURVEY	SURVEYED
NOTE BOOK	PLOTTED
NO.	AREA DATE
	AREAS CHECKED

DATE	
BY	
ORIGINAL SURVEY	SURVEYED
NOTE BOOK	PLOTTED
NO.	AREA DATE
	AREAS CHECKED

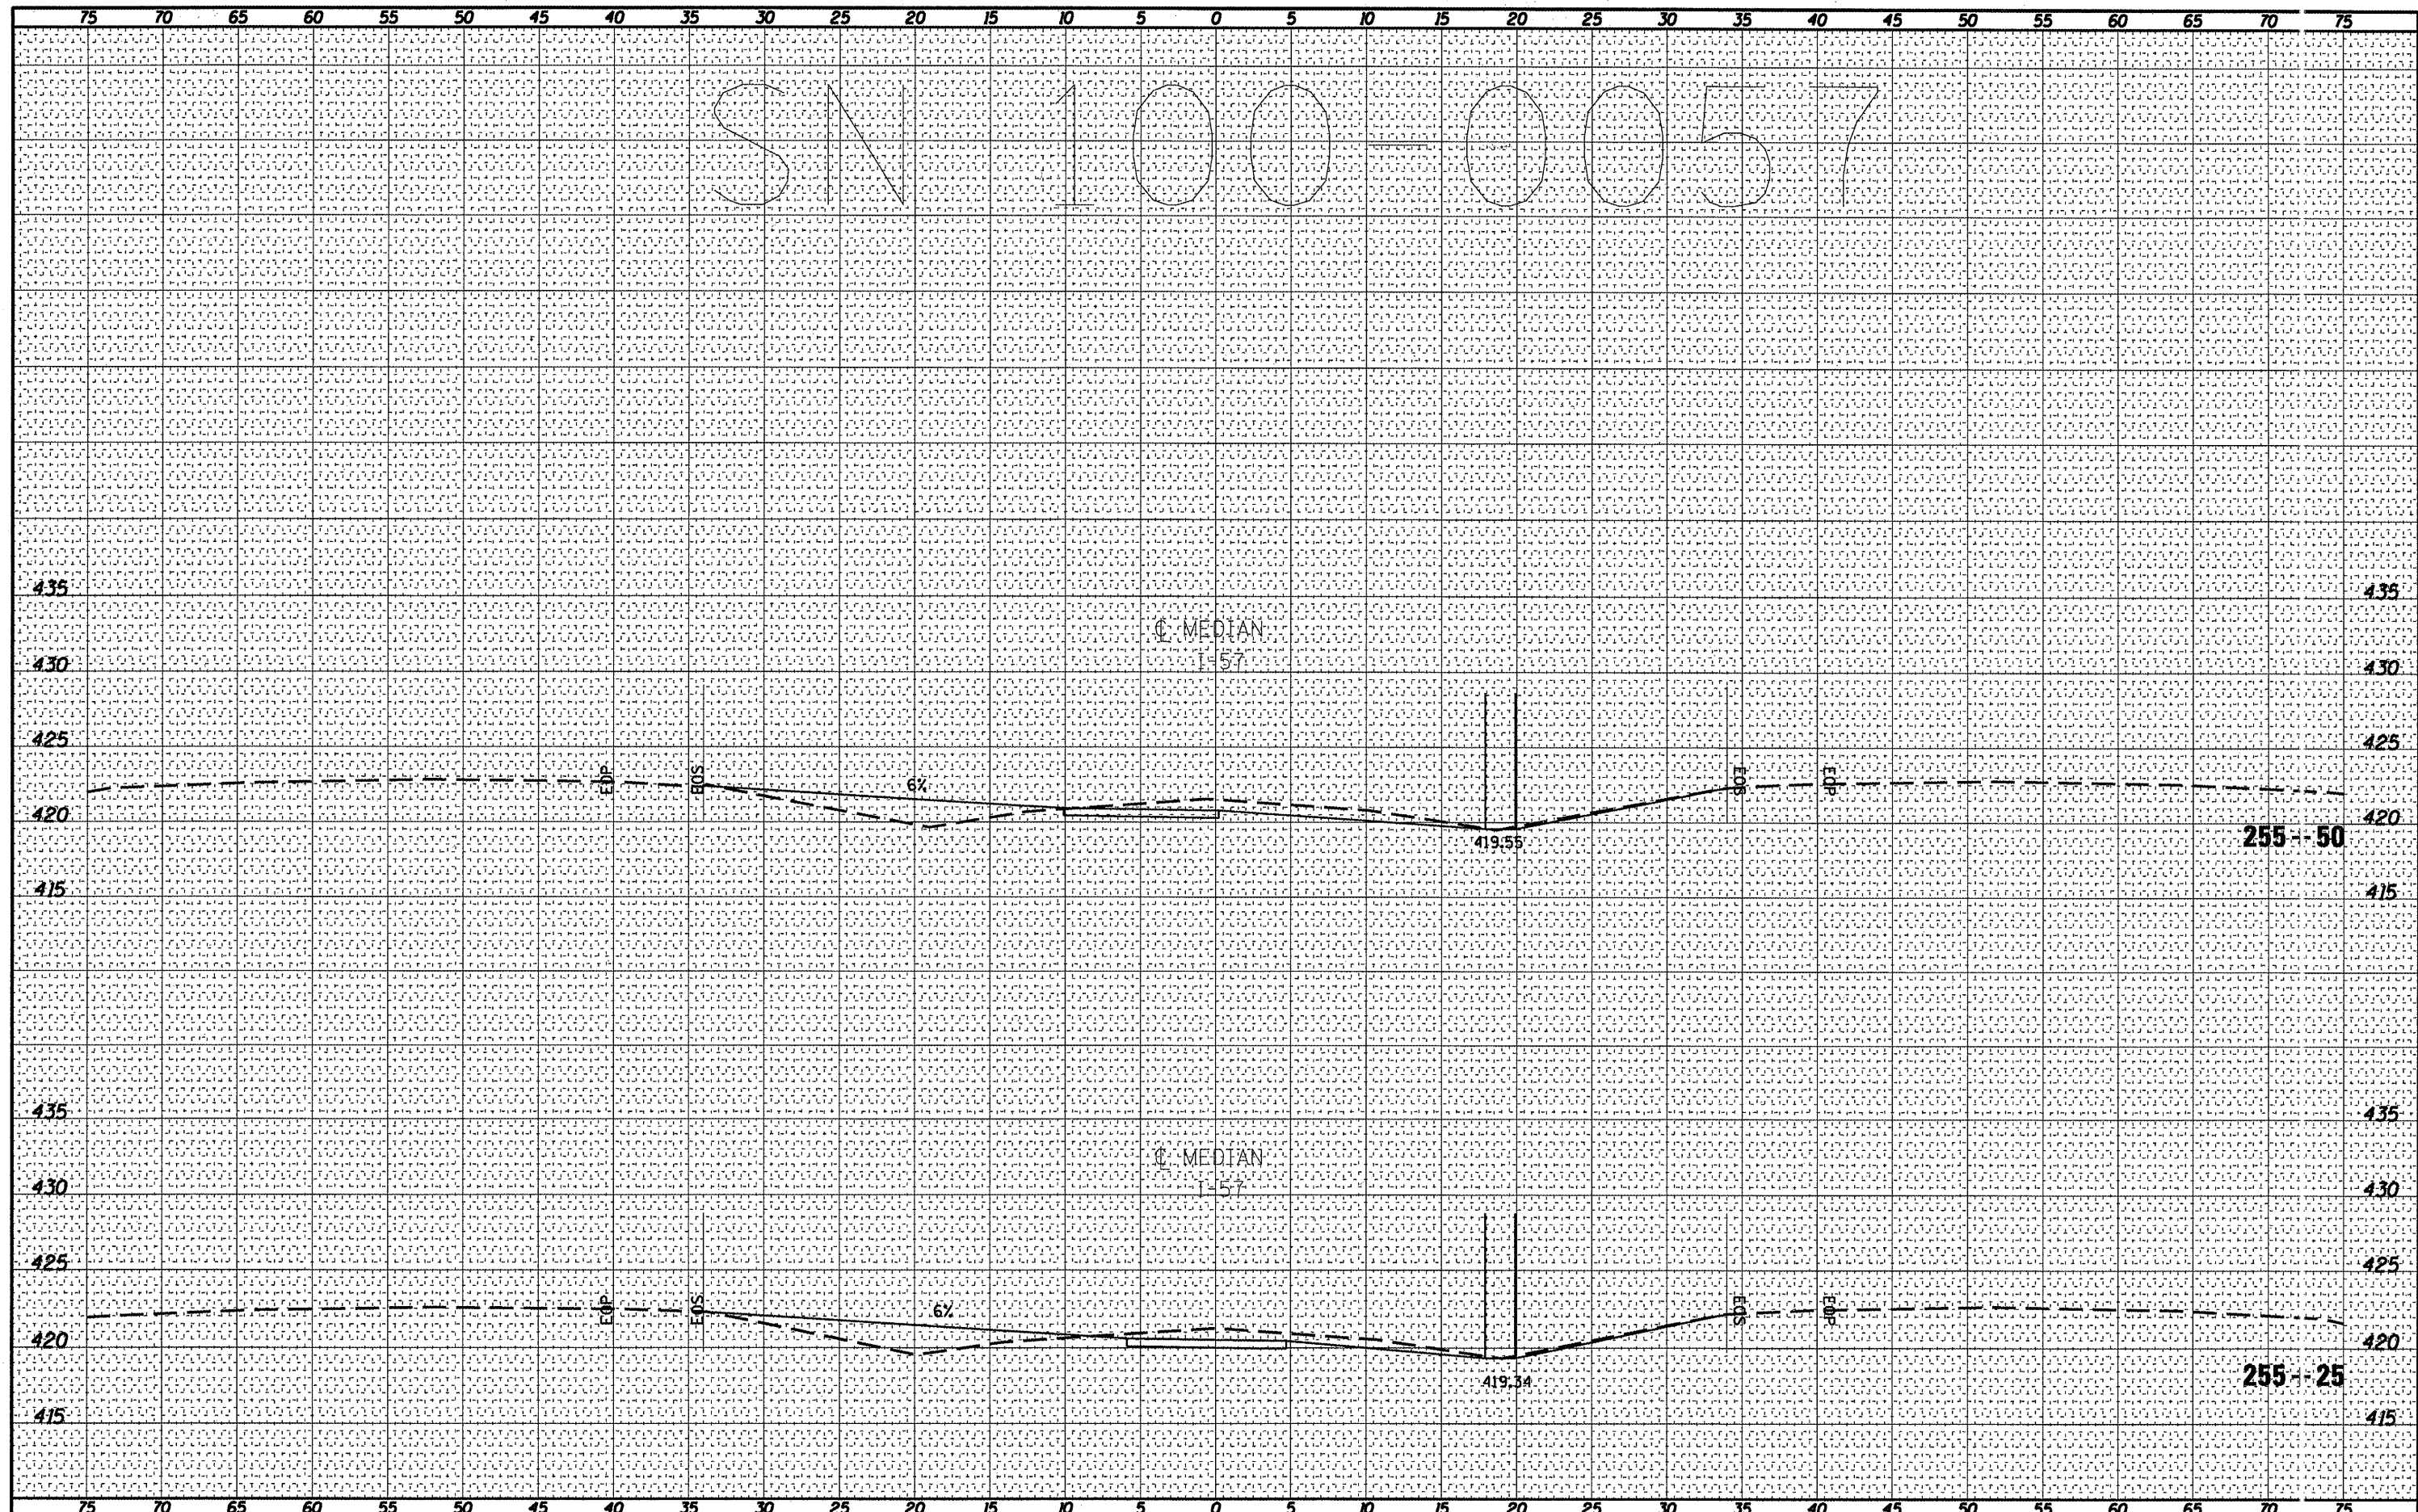

FILE NAME = at:\pwork\pwork\shpardgd\0231668178228.100-0057.dgn  
 USER NAME = shepardgd  
 PLOT SCALE = 1/8" = 1' IN.  
 PLOT DATE = 3/8/2011

DESIGNED	---	REVISED	---
DRAWN	---	REVISED	---
CHECKED	---	REVISED	---
DATE	---	REVISED	---

**STATE OF ILLINOIS  
DEPARTMENT OF TRANSPORTATION**

**100-0057 CROSS SECTION**

SCALE: \_\_\_\_\_ SHEET NO. \_\_\_\_ OF \_\_\_\_ SHEETS STA. 255+25 TO STA. 255+50

F.A. RTE.	SECTION	COUNT /	TOTAL SHEETS	SHEET NO.
VAR	D9 SAFETY 2011-1	VARIOUS	146	149
			CONTRACT NO. 78228	
ILLINOIS FED. AID PROJECT				