


DATE	BY
DESIGNED	BY
DRAWN	BY
CHECKED	BY
DATE	

DATE	BY
DESIGNED	BY
DRAWN	BY
CHECKED	BY
DATE	

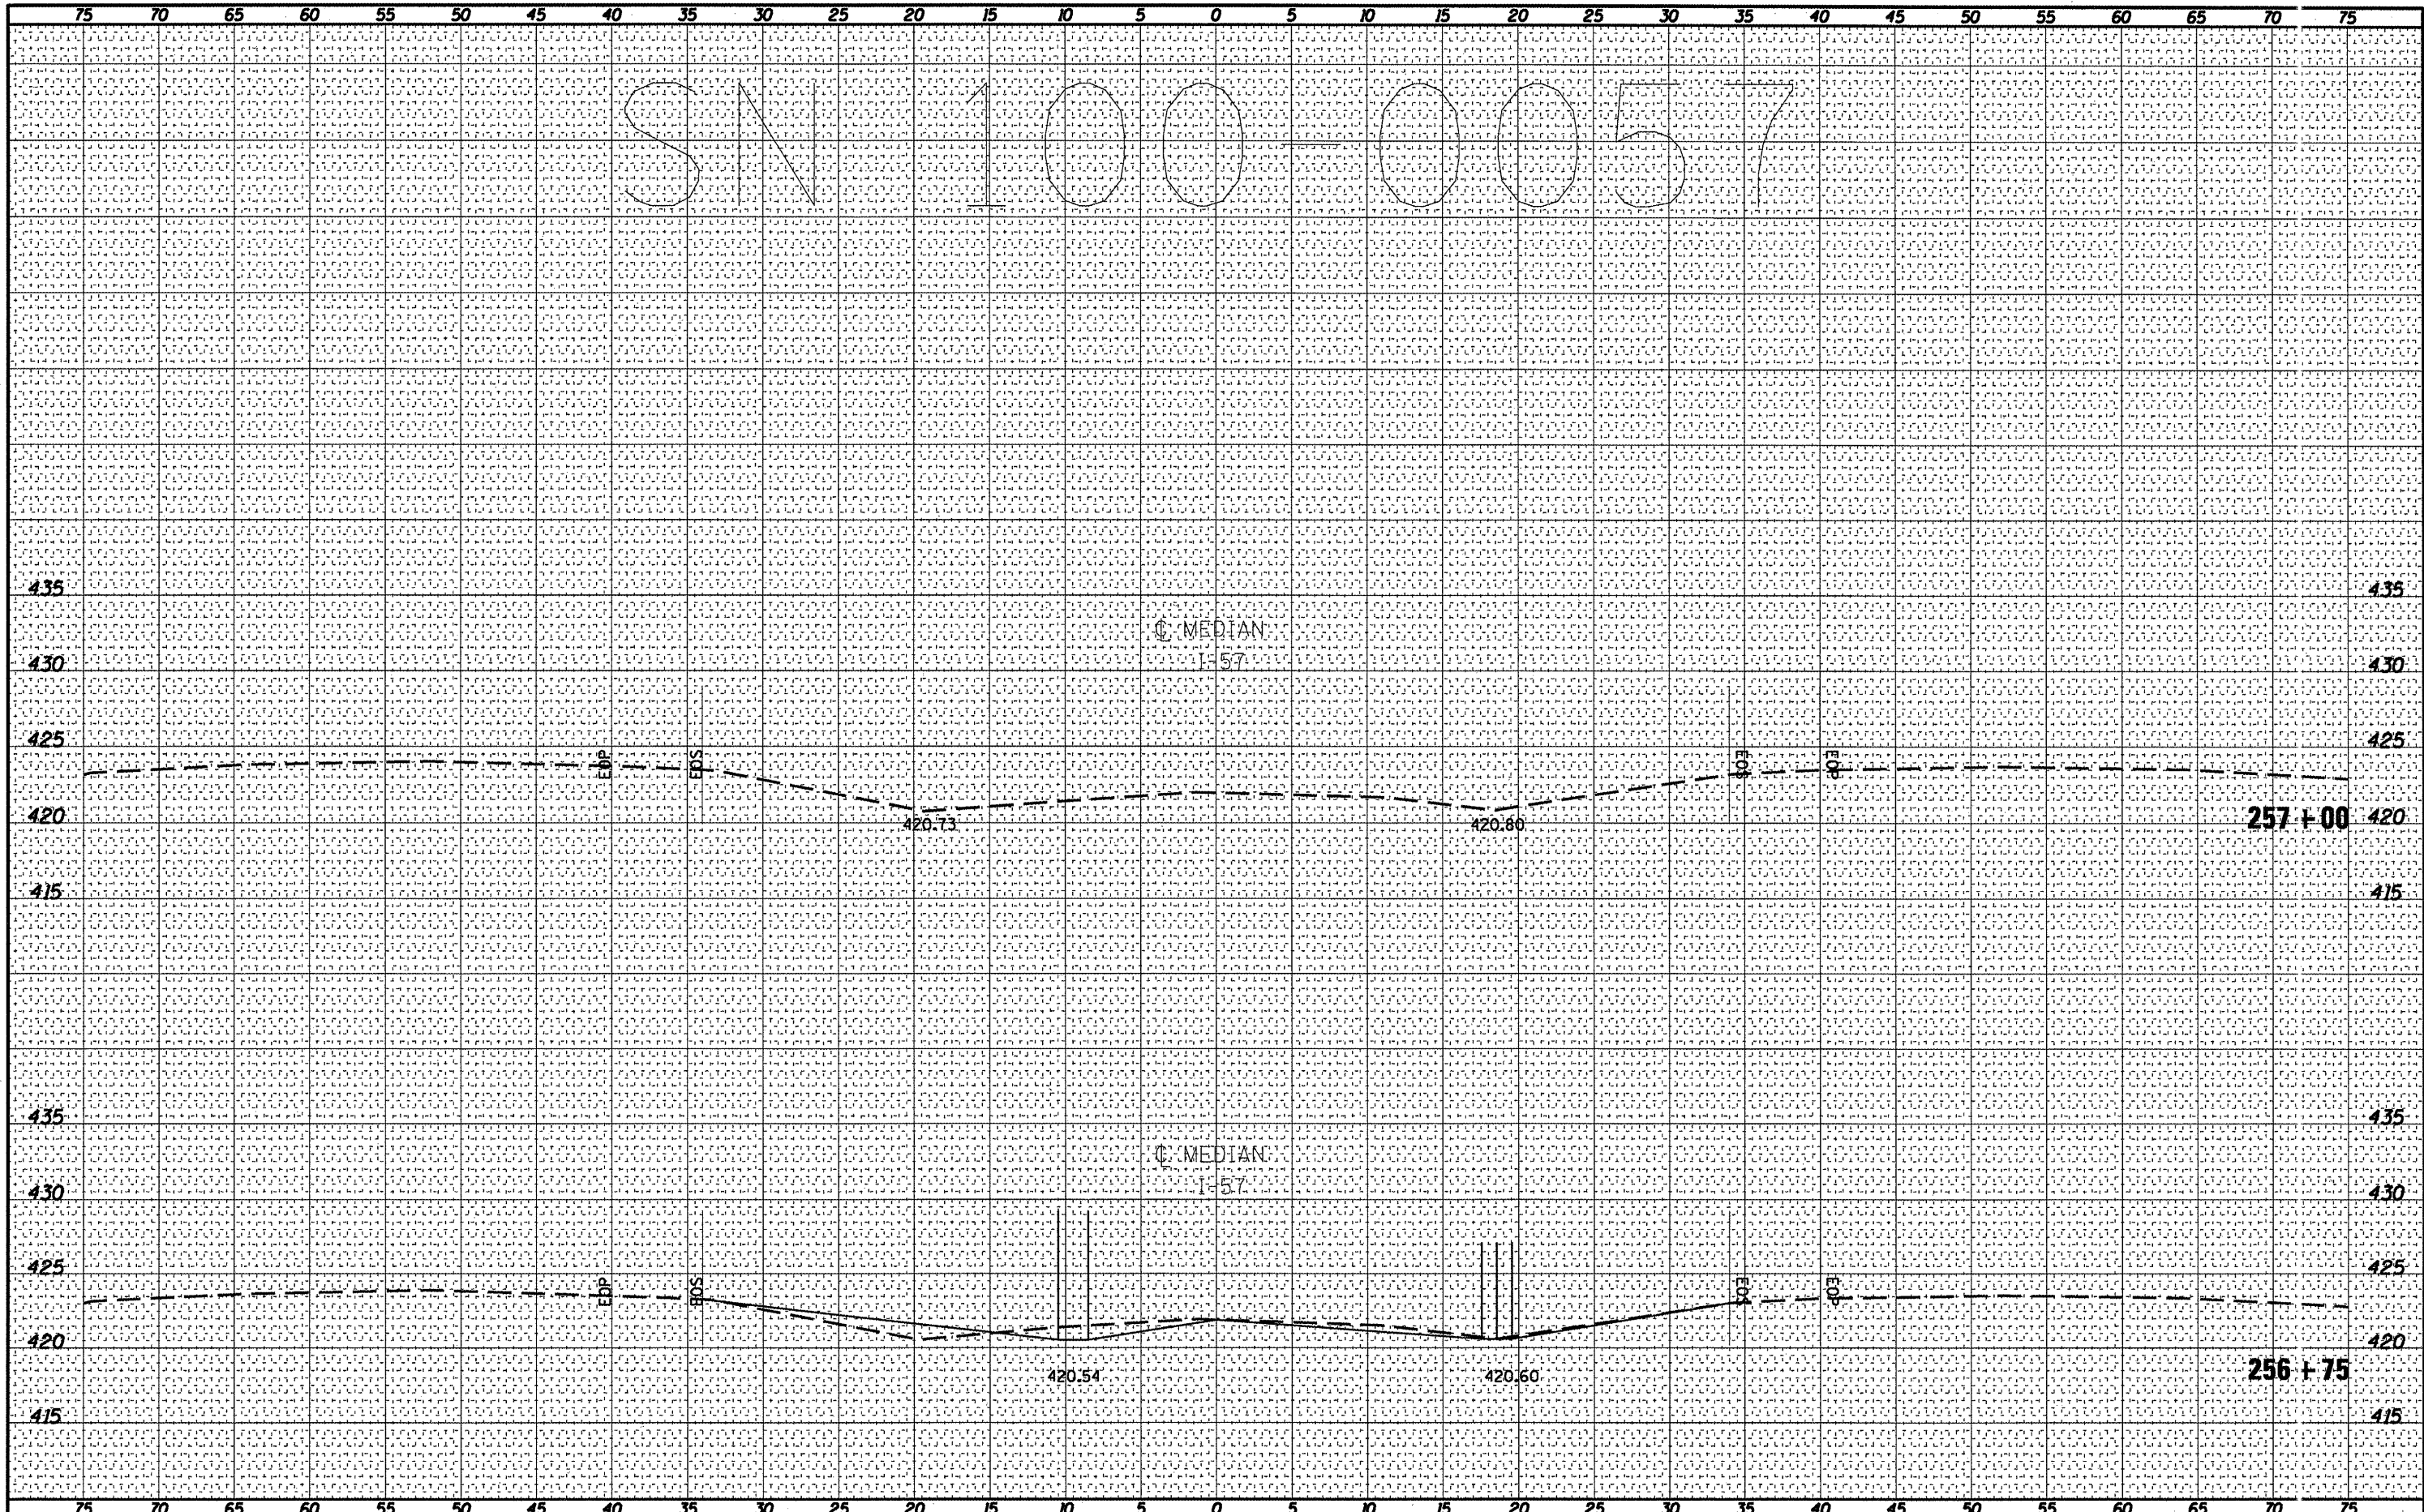

FILE NAME =	USER NAME = shepardgd	DESIGNED -	REVISED -	STATE OF ILLINOIS DEPARTMENT OF TRANSPORTATION				100-0057 CROSS SECTION				F.A. RTE.	SECTION	COUNTY	TOTAL SHEETS	SHEET NO.
0057.dgn	0057.dgn	DRAWN -	REVISED -									VAR	D9 SAFETY 2011-1	VARI (US	165	152
PLOT SCALE = 1/8" = 31.25'		CHECKED -	REVISED -	SCALE: _____ SHEET NO. _____ OF _____ SHEETS STA. 256+75 TO STA. 257+00 _____				CONTRACT NO. 78228				ILLINOIS FED. AID PROJEC				
PLOT DATE = 3/8/2011		DATE -	REVISED -													