


FINAL SURVEY	BY	DATE
SURVEYED		
PLOTTED		
TEMPERATURE		
AREAS CHECKED		
NO.		

ORIGINAL SURVEY	BY	DATE
SURVEYED		
PLOTTED		
TEMPERATURE		
AREAS CHECKED		
NO.		

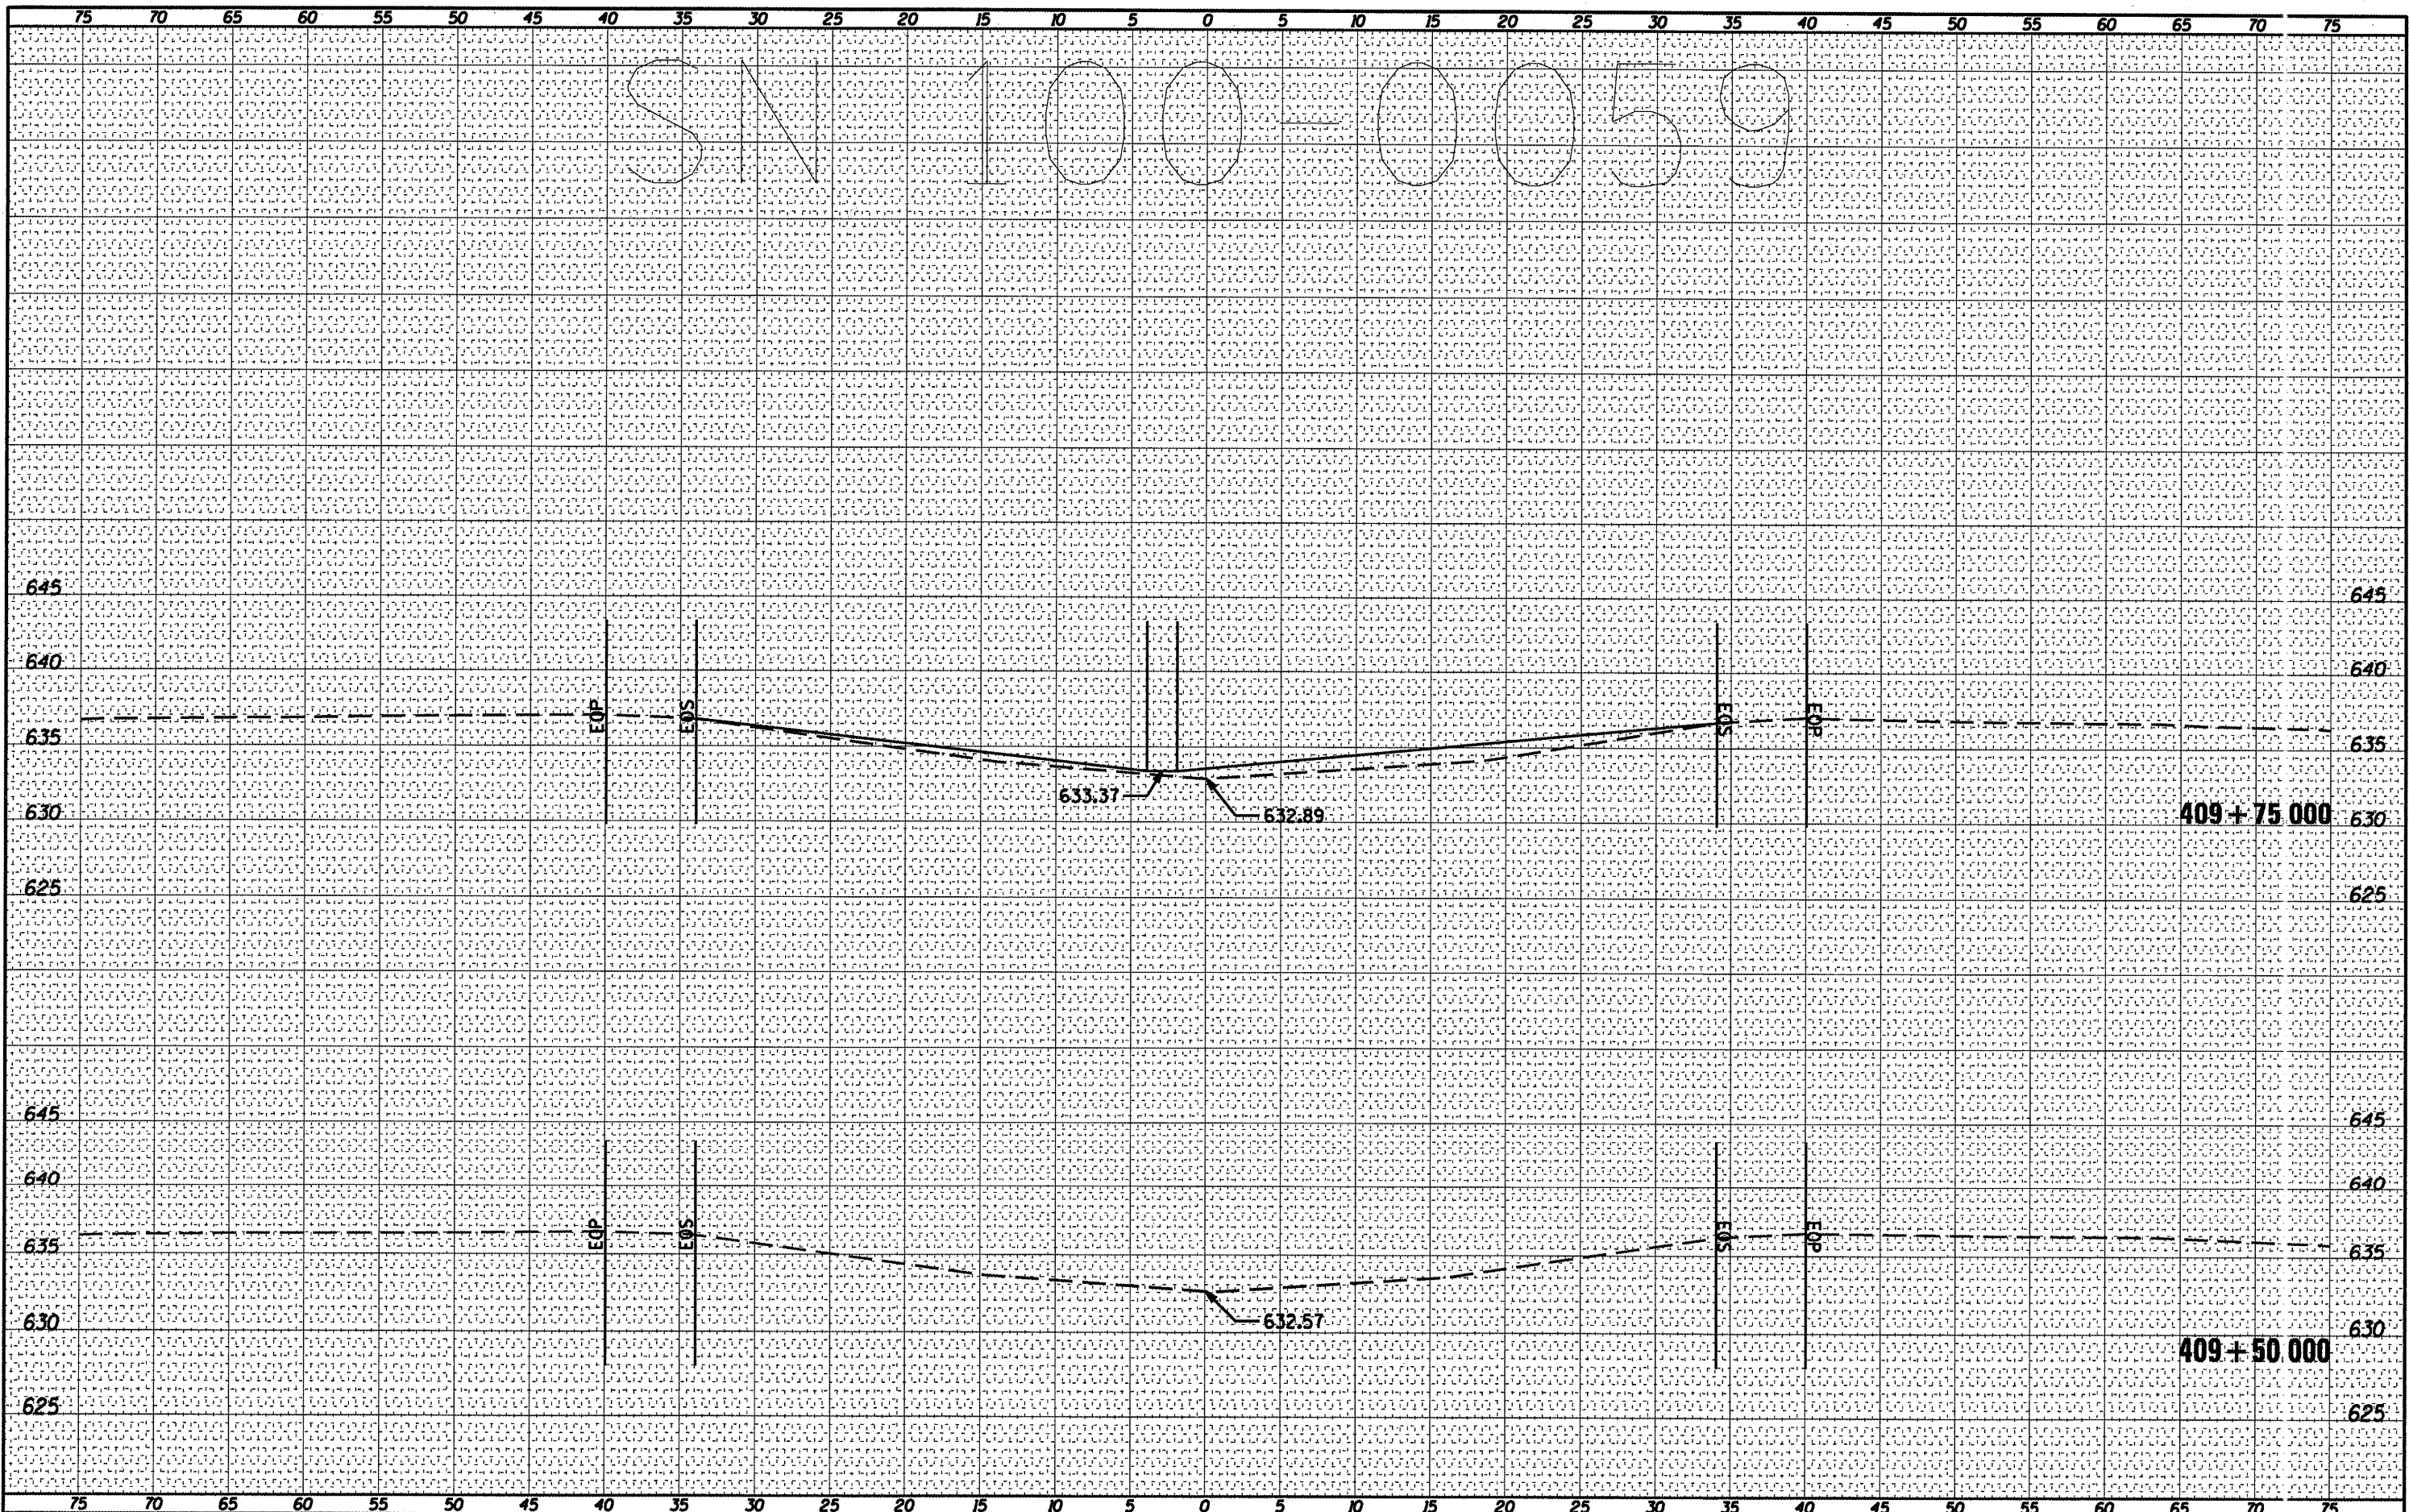

FILE NAME = c:\pwork\pwork\shpardgd\0239668\78228.100
 0059dgn.dgn

USER NAME = shpardgd	DESIGNED -	REVISED -
	DRAWN -	REVISED -
PLLOT SCALE = 10.3122' / IN.	CHECKED -	REVISED -
PLLOT DATE = 3/8/2011	DATE -	REVISED -

**STATE OF ILLINOIS
DEPARTMENT OF TRANSPORTATION**

100-0059 CROSS SECTION

SCALE: _____ SHEET NO. ___ OF ___ SHEETS STA. 409+50.000 TO STA. 409+75.000

F.A. RTE.	SECTION	COUNTY	TOTAL SHEETS
VAR	D9 SAFETY 2011-1	VARIOUS	165 153
			CONTACT NO. 78228
			ILLINOIS FED. AID PROJECT