


DATE	
BY	
FINAL SURVEY	
NOTED	
NOTE BOOK	
AREAS CHECKED	
NO.	

DATE	
BY	
ORIGINAL SURVEY	
NOTED	
NOTE BOOK	
AREAS CHECKED	
NO.	

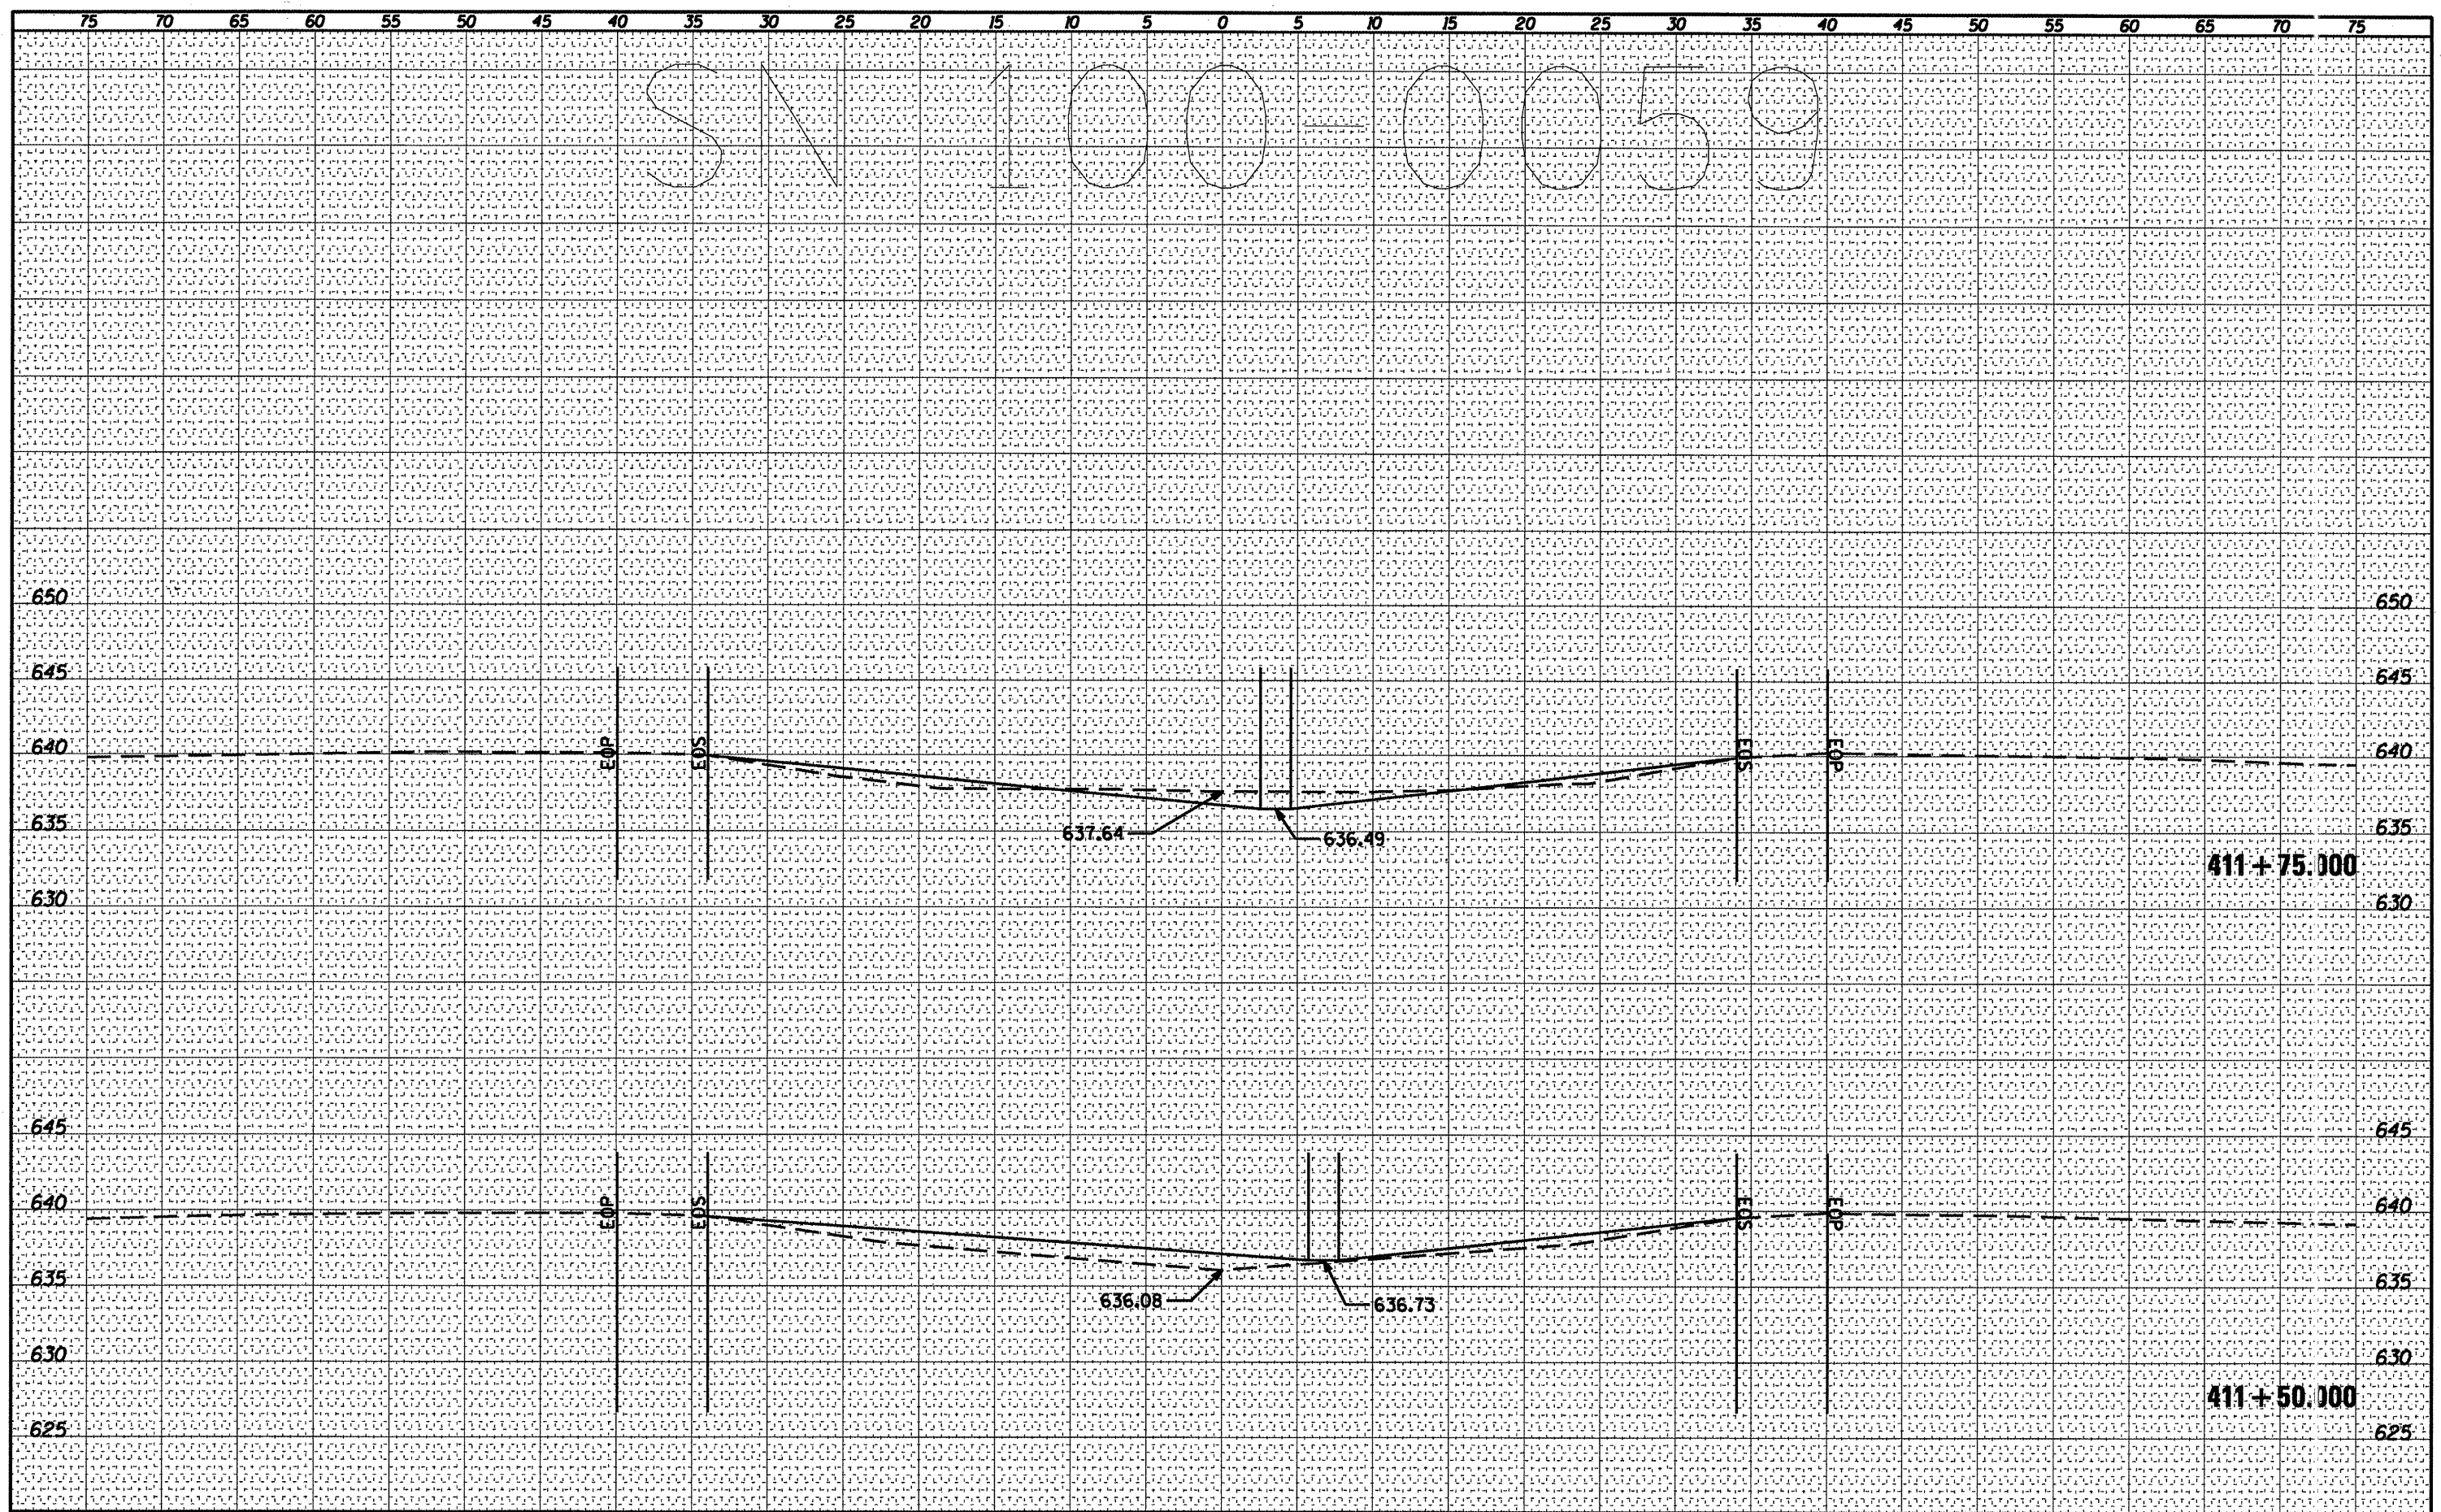

FILE NAME =	USER NAME = shepardgd	DESIGNED -	REVISED -	STATE OF ILLINOIS DEPARTMENT OF TRANSPORTATION				100-0059 CROSS SECTION				F.A. RTE.	SECTION	COUNT	TOTAL SHEETS	SHEET NO.							
ct:\p\work\p\w\shepardgd\8239668\78228.100	@99dsgr.dgn	DRAWN -	REVISED -	SCALE: _____ SHEET NO. ___ OF ___ SHEETS STA. 411+50.000 TO STA. 411+75.000				VAR				DS SAFETY 2011-1				CONTRACT NO. 78228							
		CHECKED -	REVISED -																	ILLINOIS FED. AID PROJECT			
		DATE -	REVISED -																				