


FINAL SURVEY	CHECKED	DATE
SURVEY BOOK	PLOTTED	
NOTE BOOK	TEMPLATE	
NO.	AREAS	
	CHECKED	

ORIGINAL SURVEY	CHECKED	DATE
SURVEY BOOK	PLOTTED	
NOTE BOOK	TEMPLATE	
NO.	AREAS	
	CHECKED	

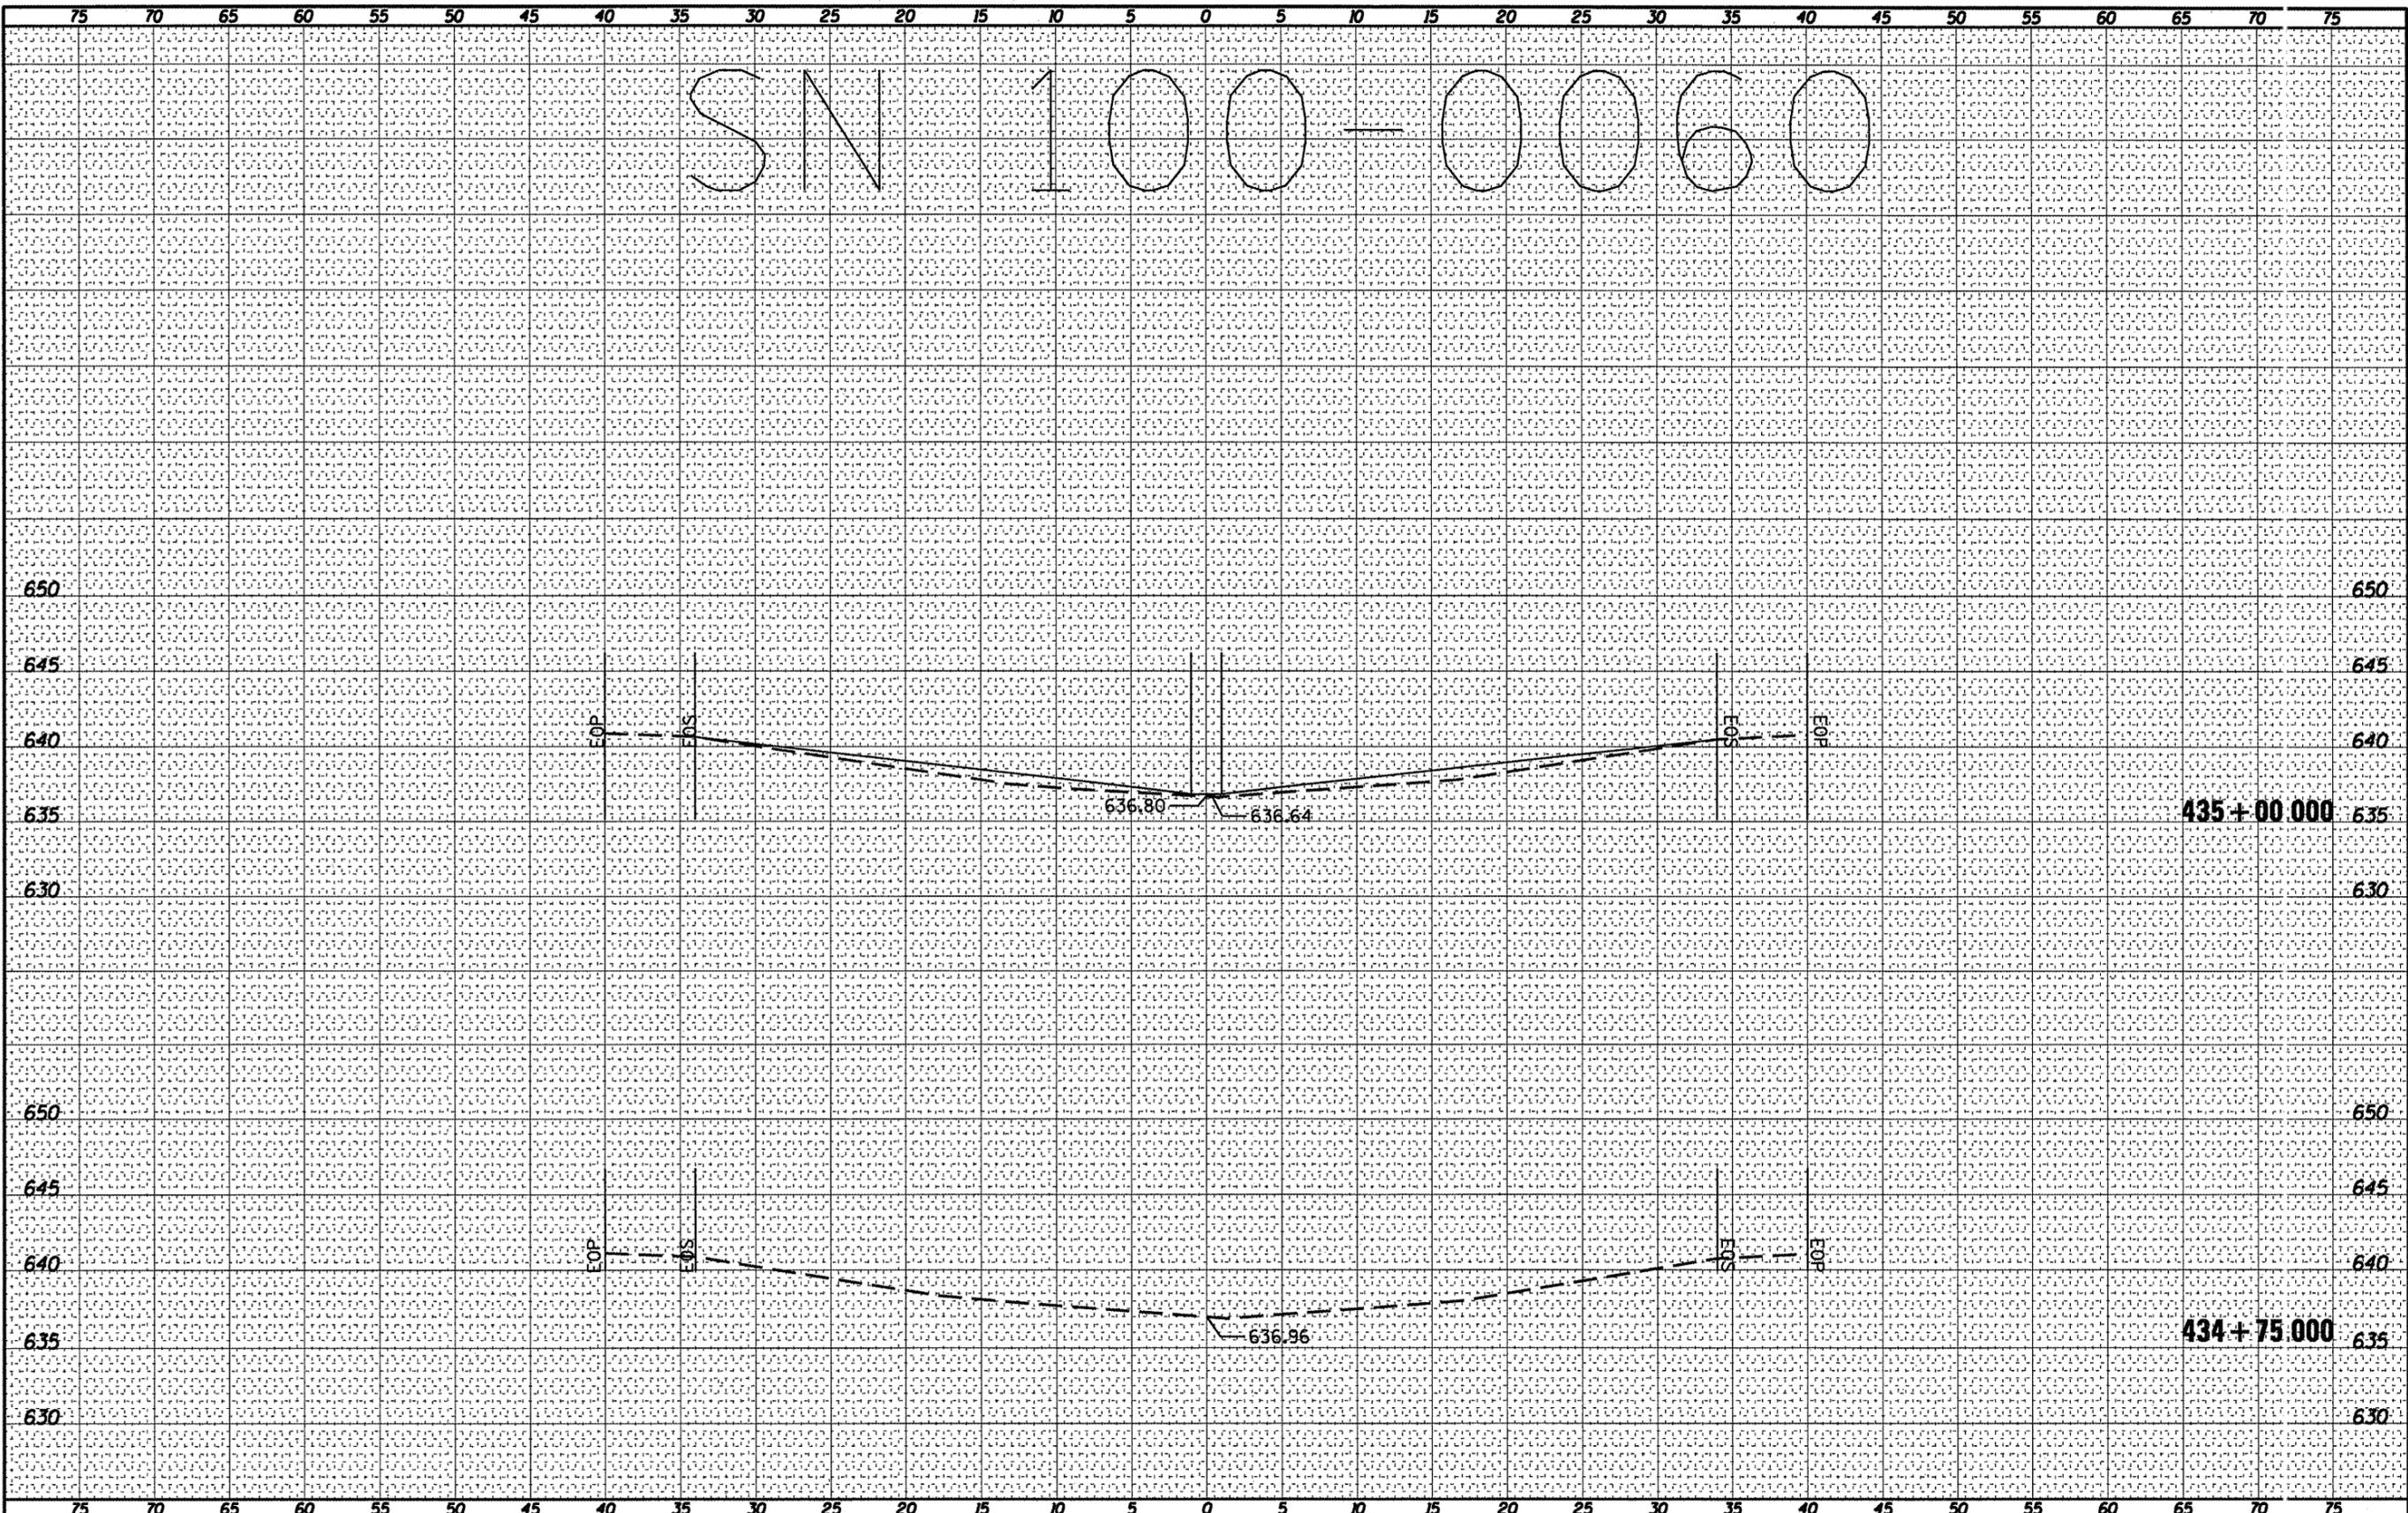

SN 100-0060

FILE NAME =	USER NAME = shepardgd	DESIGNED -	REVISED -	STATE OF ILLINOIS DEPARTMENT OF TRANSPORTATION	100-0060 CROSS SECTION			F.A. RTE.	SECTION	COUNTY	TOTAL SHEETS	SHEET NO.
en:\pwwork\pwwork\shepardgd\0239668\78228.100	@06@sgn.dgn	DRAWN -	REVISED -		SCALE: _____	SHEET NO. _____ OF _____ SHEETS	STA. 434+75.000 TO STA. 435+00.000	VAR	D9 SAFETY 2011-11	VARIUS	165	159
	PLOT SCALE = 10.3122' / IN.	CHECKED -	REVISED -					CONTRACT NO. 78228				
	PLOT DATE = 3/8/2011	DATE -	REVISED -					ILLINOIS FED. AID PROJ. EC				