


DATE _____
 BY _____
 SURVEYED _____
 PLOTTED _____
 FINISHED _____
 SURVEY _____
 NOTE BOOK _____
 AREAS CHECKED _____
 NO. _____

DATE _____
 BY _____
 SURVEYED _____
 PLOTTED _____
 FINISHED _____
 SURVEY _____
 NOTE BOOK _____
 AREAS CHECKED _____
 NO. _____

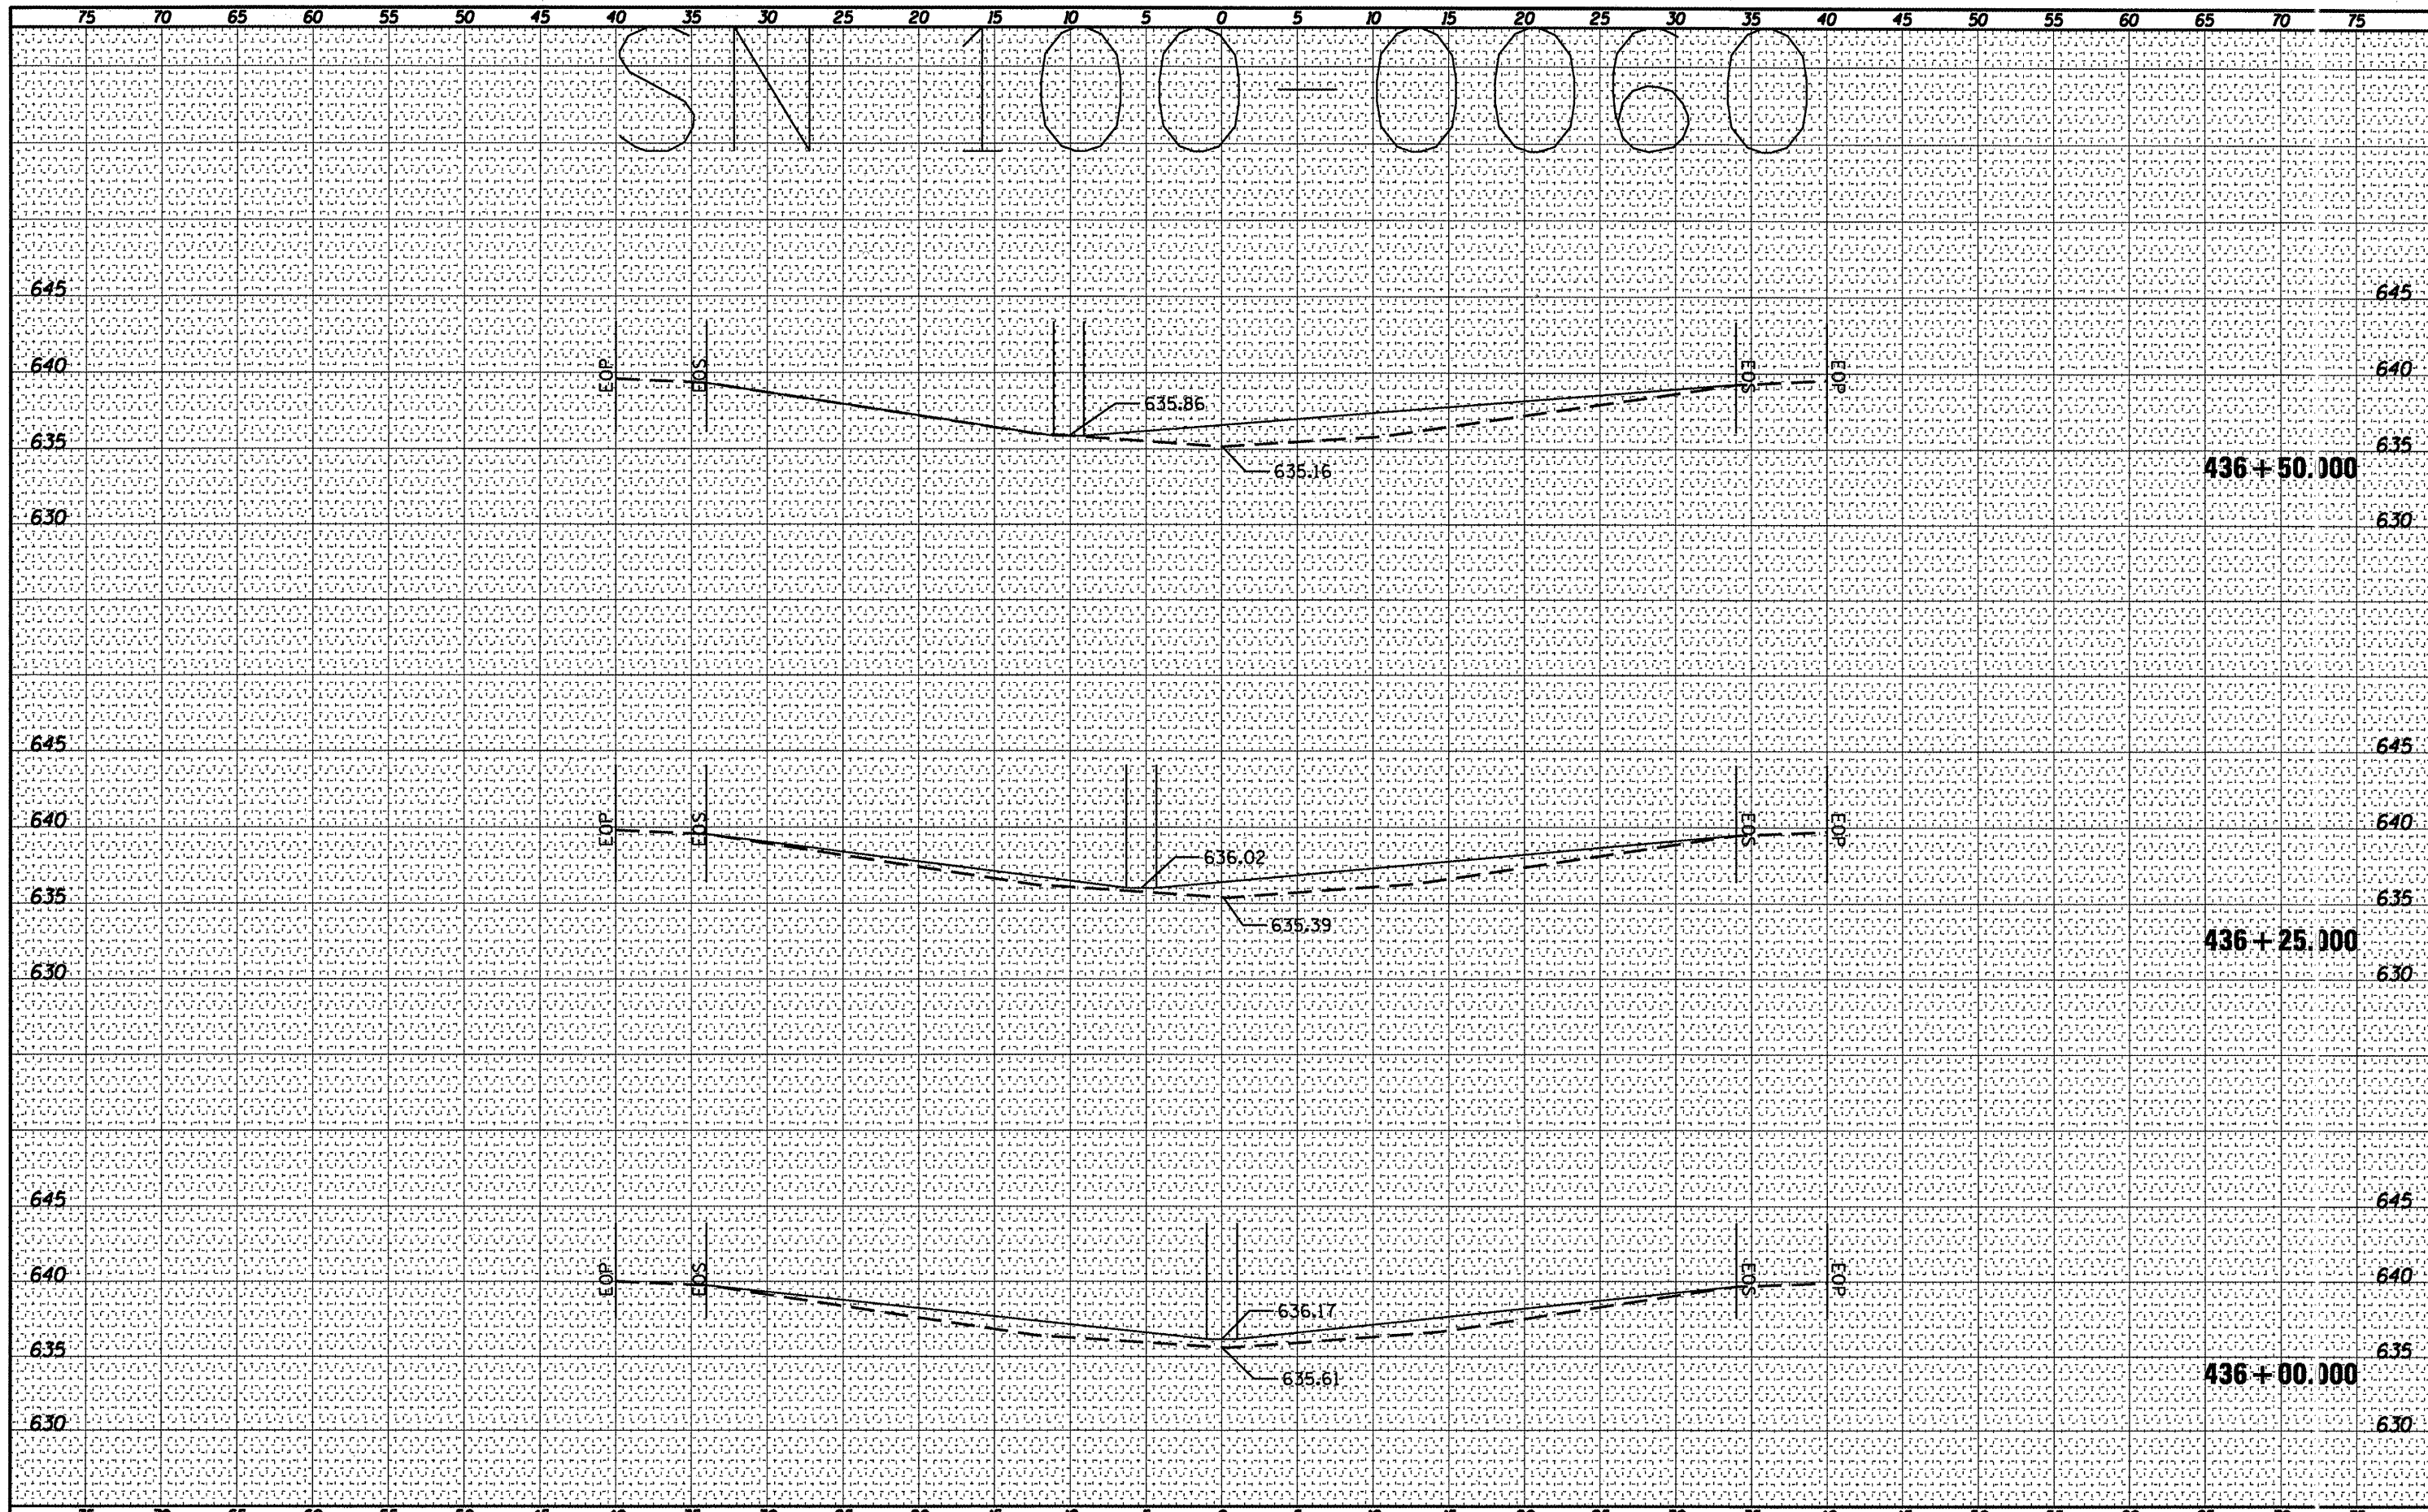

FILE NAME = c:\pwork\p10dot\shaper.dgn\0239688\78228.100
 USER NAME = shepardgd
 PLOT SCALE = 10.3122' / IN.
 PLOT DATE = 3/8/2011

DESIGNED -	REVISED -
DRAWN -	REVISED -
CHECKED -	REVISED -
DATE -	REVISED -

**STATE OF ILLINOIS
 DEPARTMENT OF TRANSPORTATION**

100-0060 CROSS SECTION

SCALE: _____ SHEET NO. _____ OF _____ SHEETS STA. 436+00.000 TO STA. 436+50.000

F.A. RTE.	SECTION	COUNT	TOTAL SHEETS	SHEET NO.
VAR	09 SAFETY 2011-II	VARIOUS	165	161
CONTRACT NO. 78228				
ILLINOIS FED. AID PROJECT				